


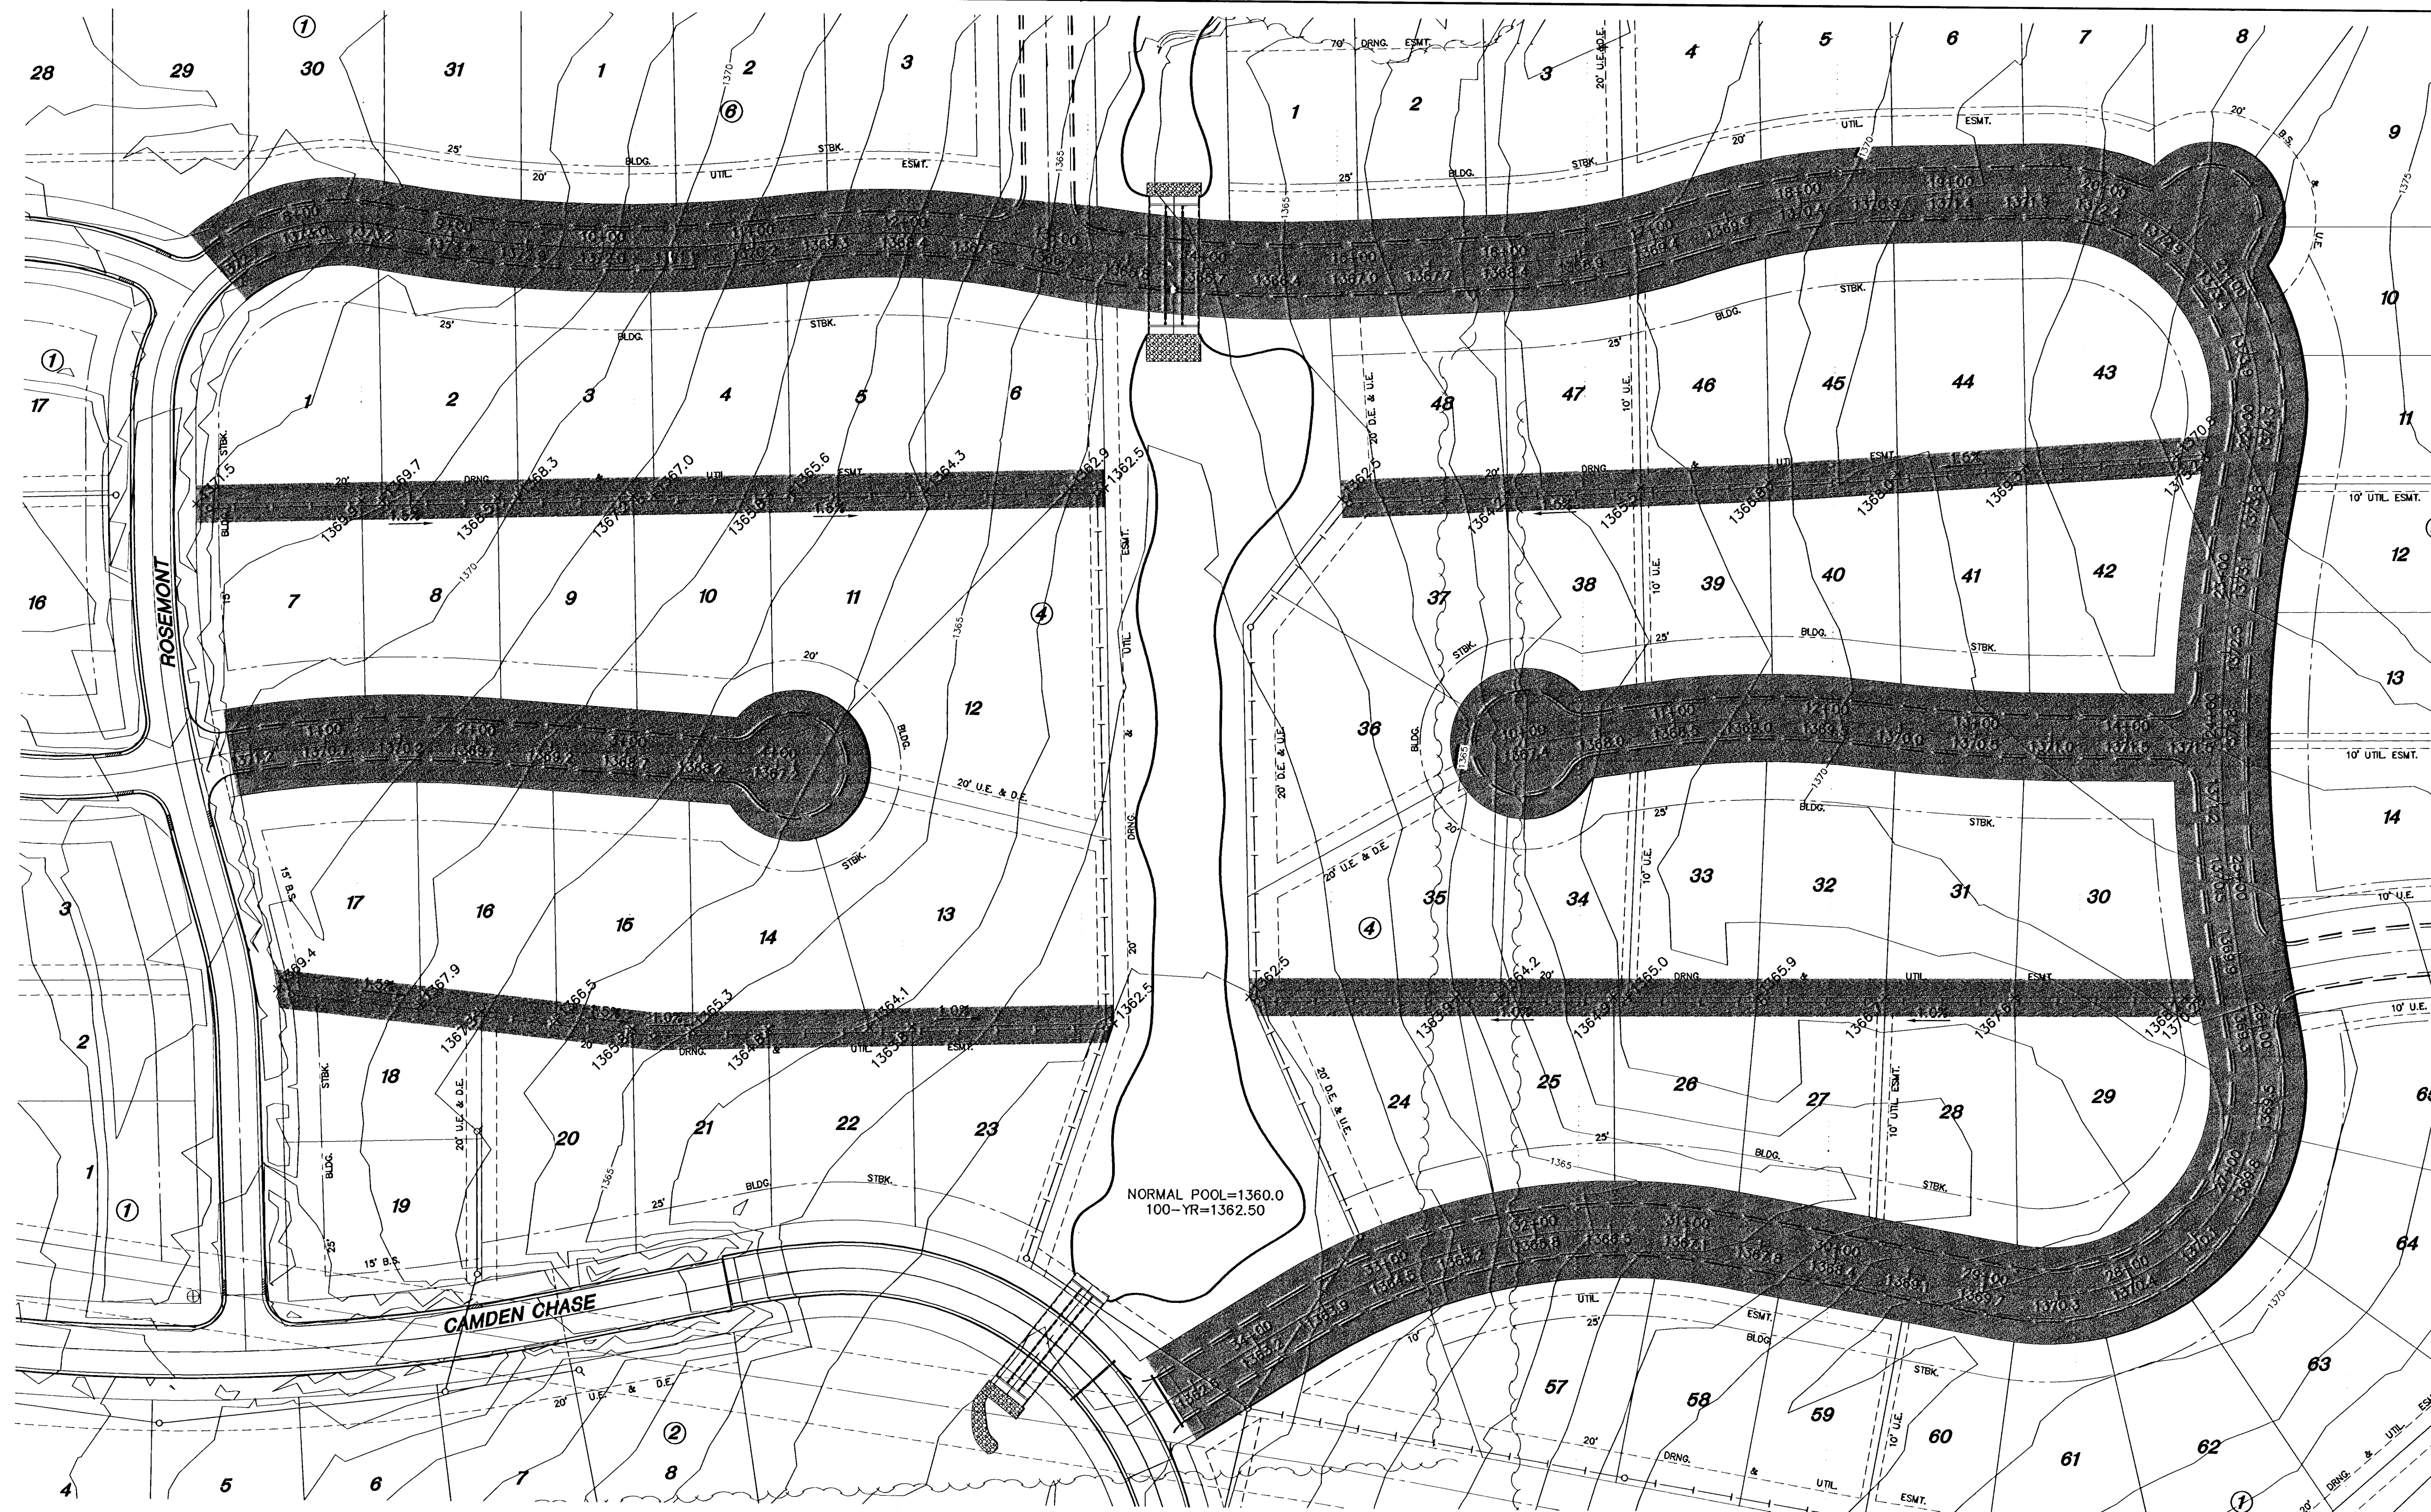

KEY

- 15+00 = FUTURE STREET STATION AND PROPOSED GRADE AT STATION
- 1367.0 = PROPOSED EASEMENT GRADE
- 1362.5+ = SLOPE ARROW
- 2.0% = EXISTING TREES
- = EXISTING CONTOURS
- = EXISTING SANITARY SEWER
- = EXISTING ASPHALT PAVEMENT
- = FUTURE ASPHALT PAVEMENT
- = ROAD AND EASEMENT GRADING



EARTHWORK

EASEMENT GRADING

CUT 3920 C.Y.
LOOSE FILL 1020 C.Y.
(90% COMP.)

ROAD GRADING


CUT 840 C.Y.
COMP. FILL 11030 C.Y.
(95% COMP.)

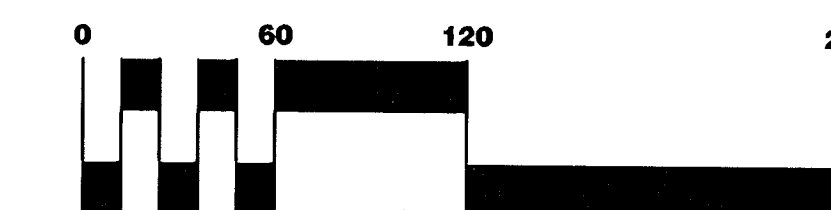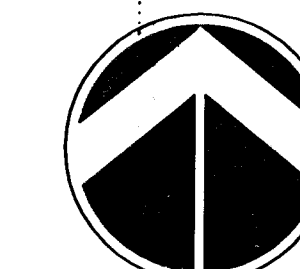

SCALE: 1" = 60'


ROAD GRADING DETAILS

35' B-B LOOKING UP STA.

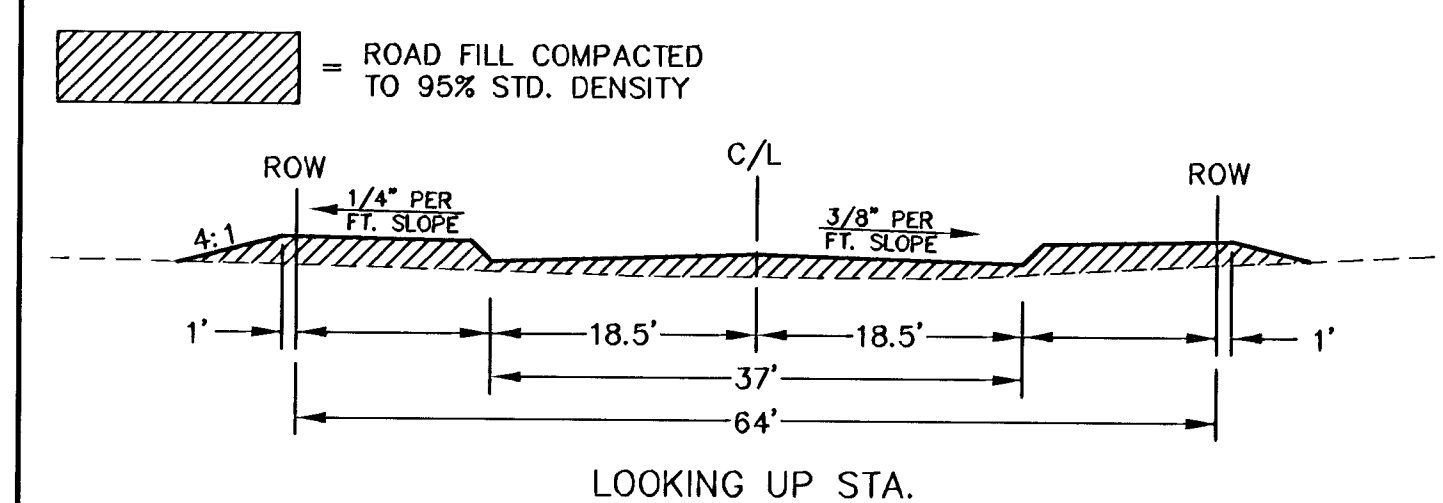


ROAD GRADING DETAILS

29' B-B LOOKING UP STA.

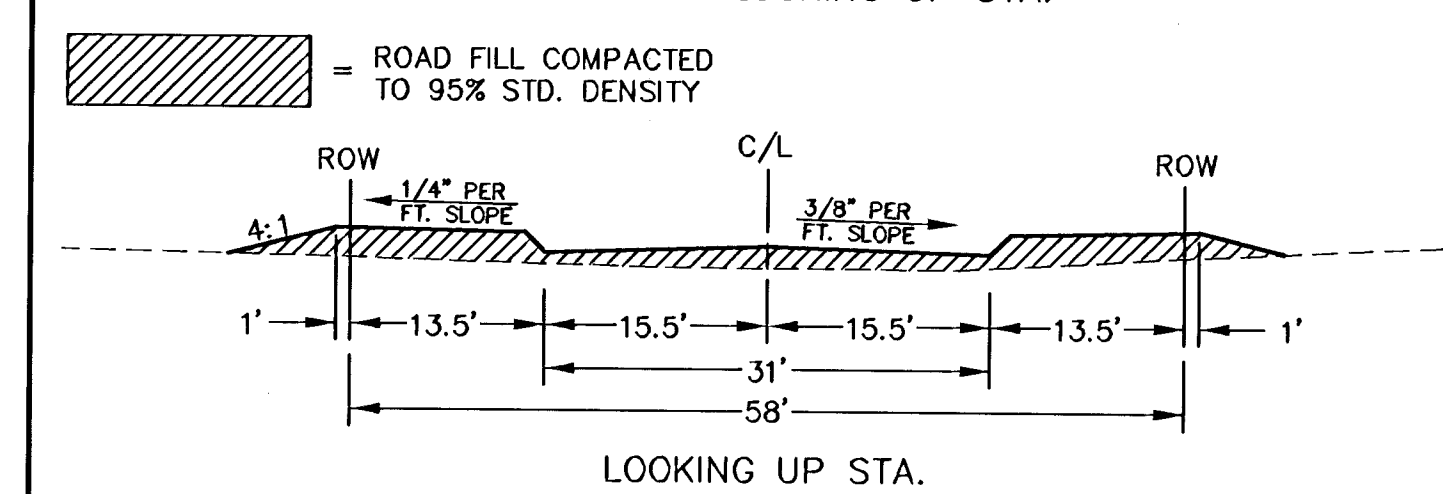

EASEMENT GRADING DETAILS

LOOKING UP STA.

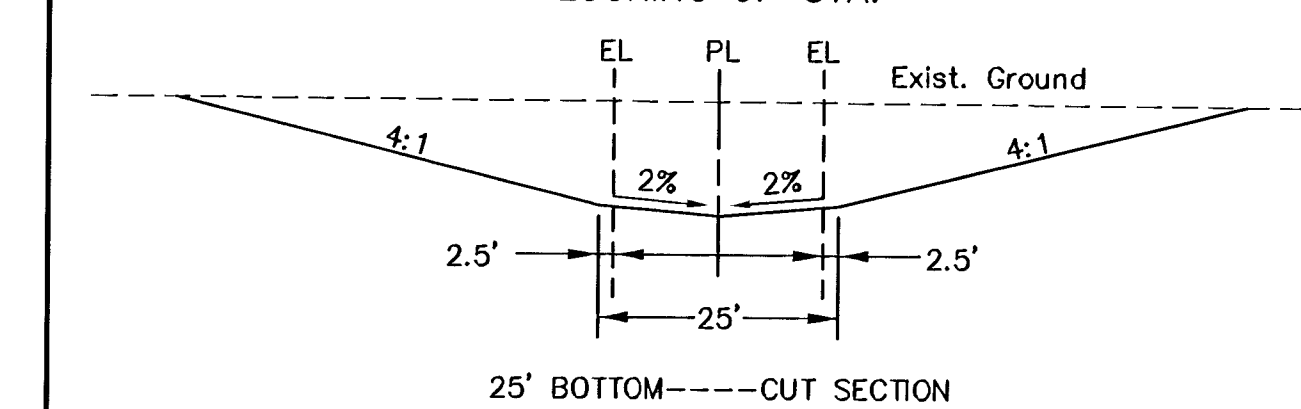

MKEC
ENGINEERING
CONSULTANTS
411 N. WEST ROAD
WICHITA, KS. 67204
316 - 684 - 9600

**HAWTHORNE THIRD ADDITION
WILLIAMSGATE - CAMDEN CHASE PHASE**
PROJECT NAME

ROAD AND EASEMENT GRADING PLAN
SHEET TITLE

DESIGN BY: **DMU** DRAWN BY: **GJA** CHECKED BY:
DATE: **OCTOBER 2004** JOB NO.: **02167** SHEET/OF: **26 / 48**