

SECTION A-A

= Easements To Be Graded

The contractor shall grade the easements as shown to the elevations given on the easement grading plan. All costs for grading shall be incidental to the Grading, Easement Bid Item.

The contractor shall 'straight' grade the easements between the elevations given. Where a callout designates 'Match', the contractor will grade to the existing ground elevation.



All easements have been graded prior to construction with the mass grading plan, however, all easements shall be fine graded with this project after street & s/w construction has been completed. All cost associated with the fine grading shall be included in the lump sum bid item "Grading, Easement".



---100--- Existing Grade

EROSION CONTROL PLAN LEGEND

- DROP INLET PROTECTION
- CURB INLET PROTECTION
- DITCH CHECKS
- SILT FENCING
- STRAW WATTLE DITCH CHECKS
- EROSION CONTROL BERM
- BACK OF CURB PROTECTION
- EROSION CONTROL MAT
- TEMPORARY DITCH

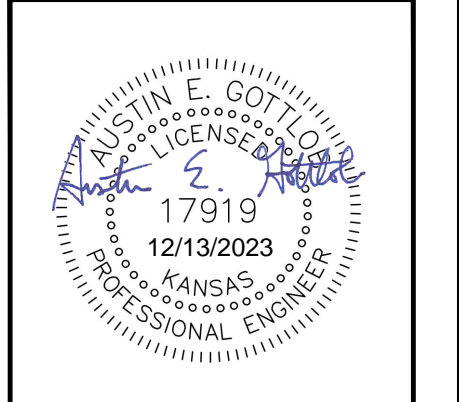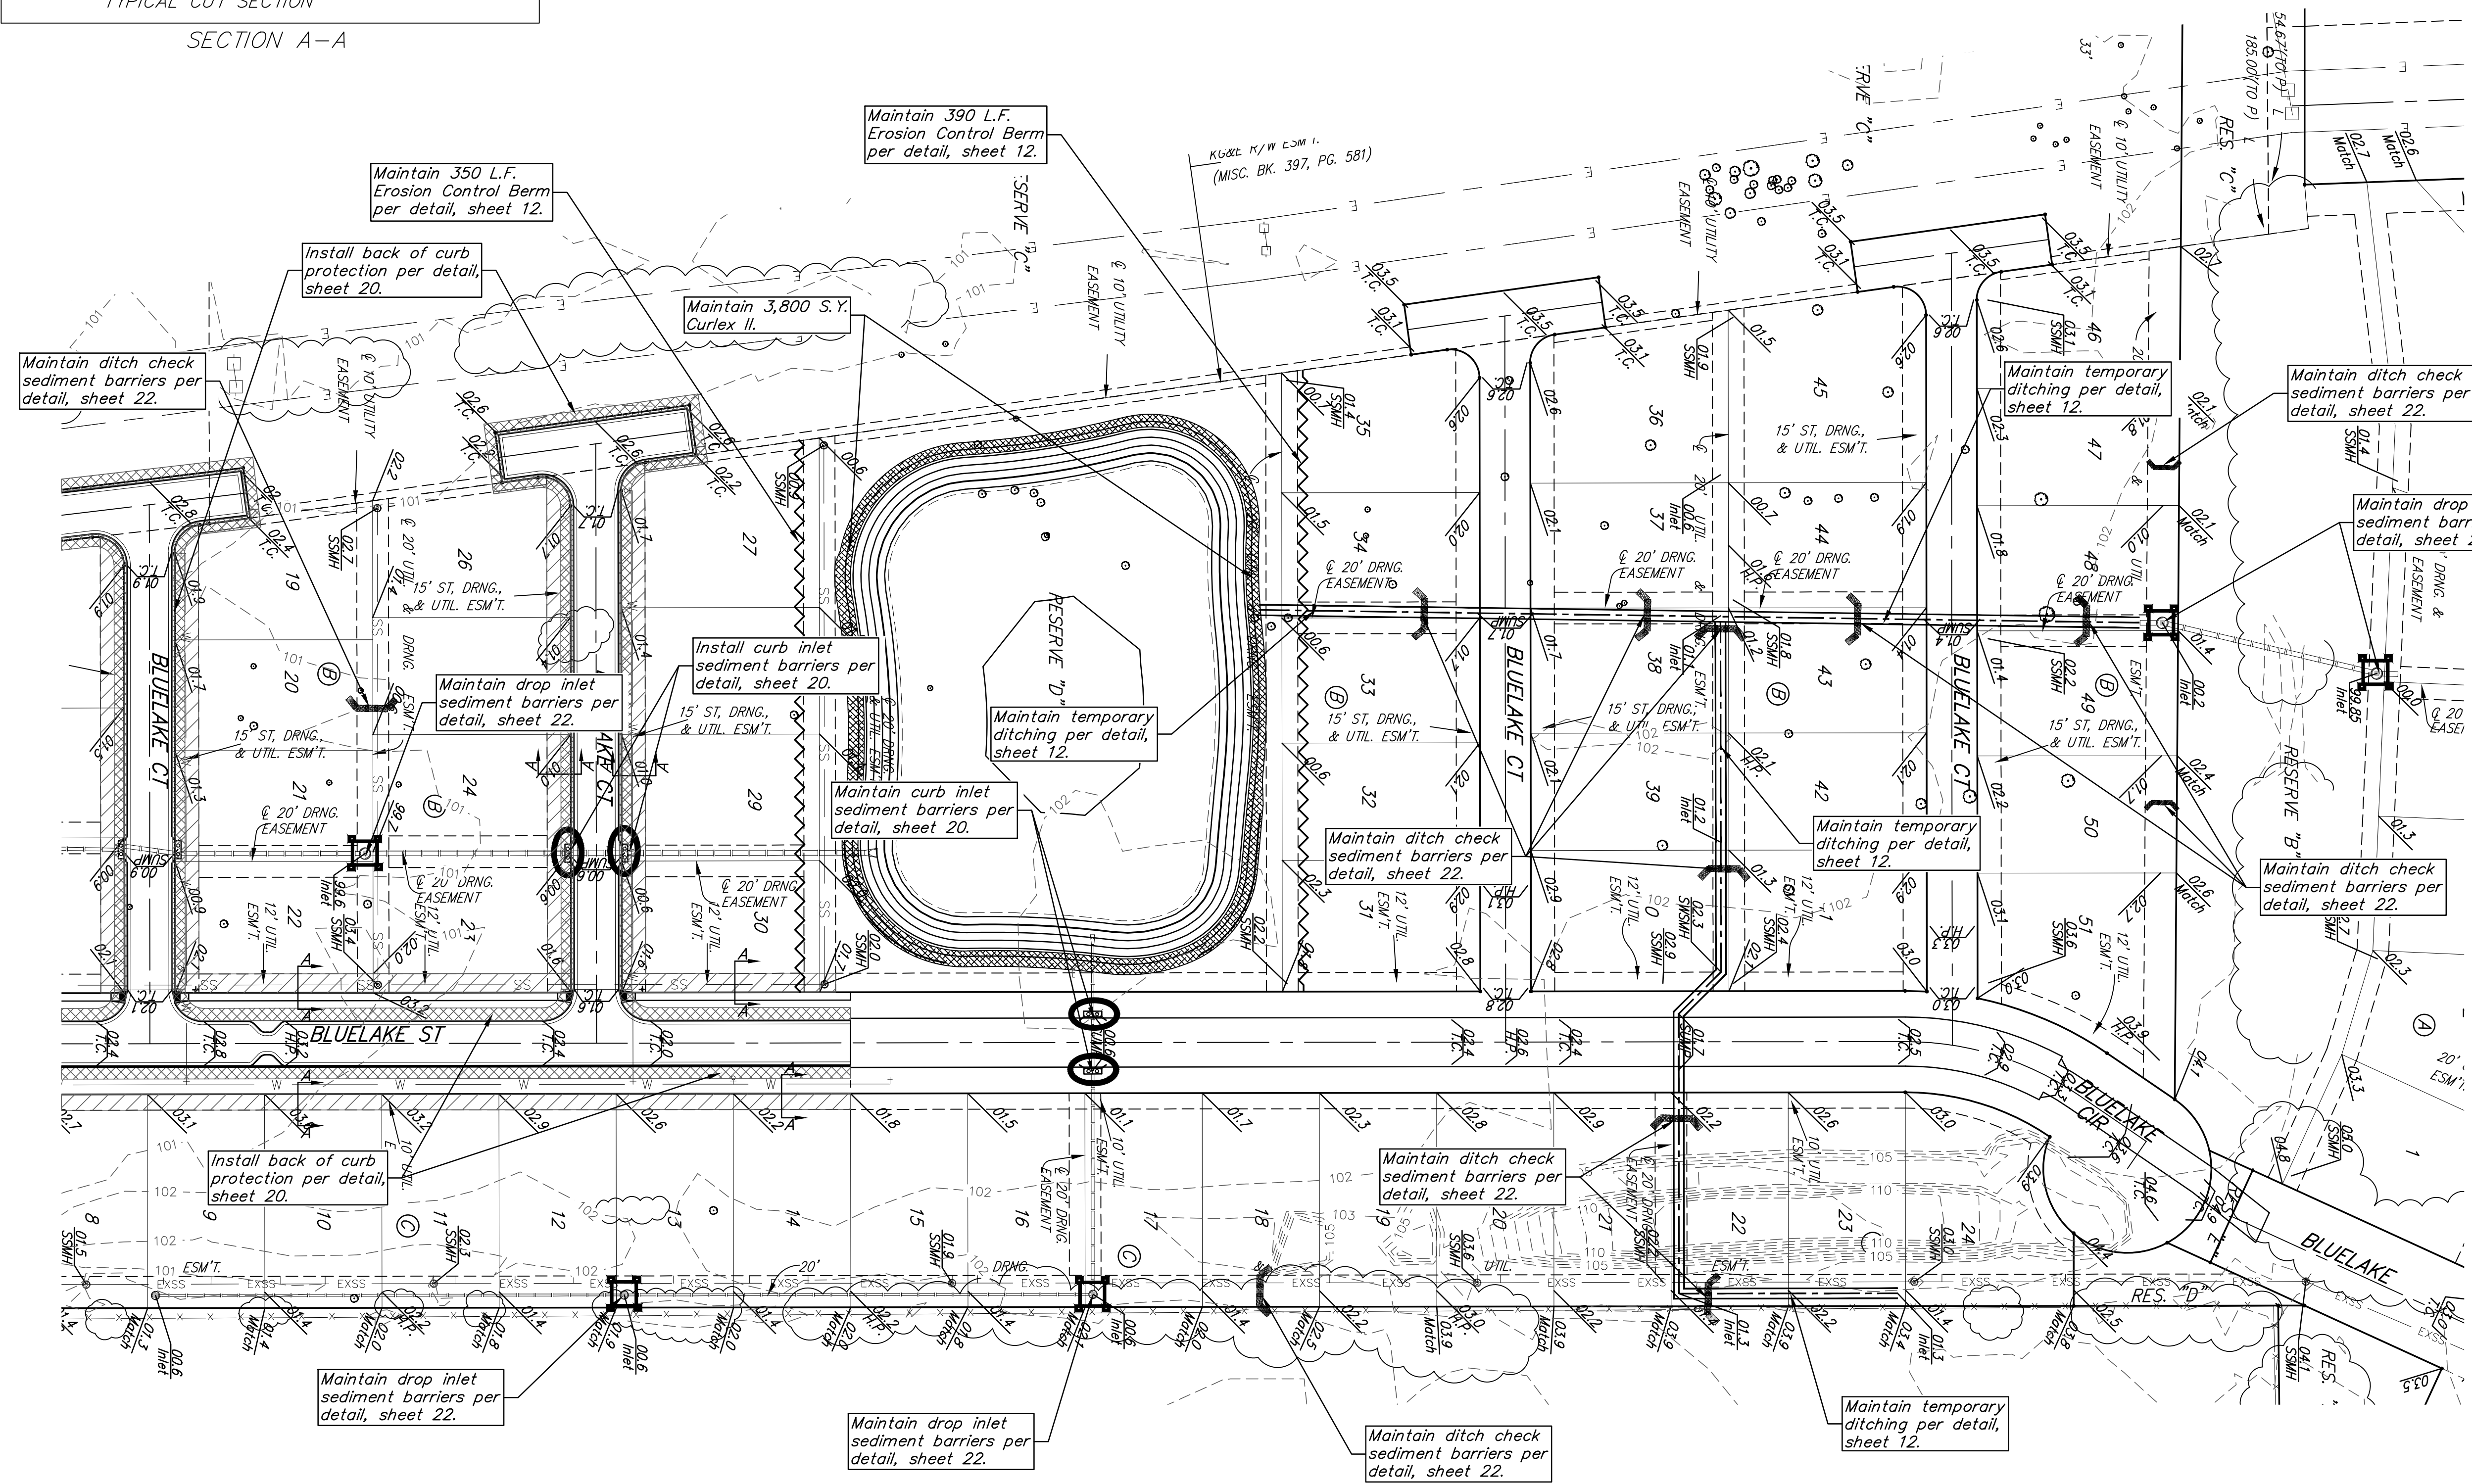

BAUGHMAN COMPANY
 315 Ellis St.
 Wichita, KS 67211
 316-262-7271
 BaughmanCo.com

BLUE LAKE 3RD ADD.
 Phase 1
EROSION CONTROL & ESM.T. GRADING PLAN
 STREET IMPROVEMENTS
 PROJECT NUMBER: 23-01-E416
 DESIGN: DRAWN:
 DATE: October 13, 2023
 SHEET **13** OF **39**

File: E:\Projects\Blue Lake 3rd Add. Phase 1\Engineering\Phase 1\STR 23-01-E416\Street.dwg