

NOTE: Contractor shall remove & replace existing erosion control measures as necessary for construction. Contractor shall be required to maintain all on-site erosion control items until final acceptance by the City of Wichita.

Maintain 650 L.F. cut-off trench as indicated.


Maintain curlex blanket at back of curb.

▨ = Easements To Be Graded


NOTE: Easements have been graded as part of the SWD project prior to construction. Easement grading included with this project includes final dressing and touch-up of all easements hatched on this plan. Contractor is responsible for bringing hatched easements to grade per the easement grading plan.

The contractor shall grade the easements as shown to the elevations given on the easement grading plan. All costs for grading shall be incidental to the Easement Grading Bid Item.

The contractor shall 'straight' grade the easements between the elevations given. Where a callout designates 'Match', the contractor will grade to the existing ground elevation.

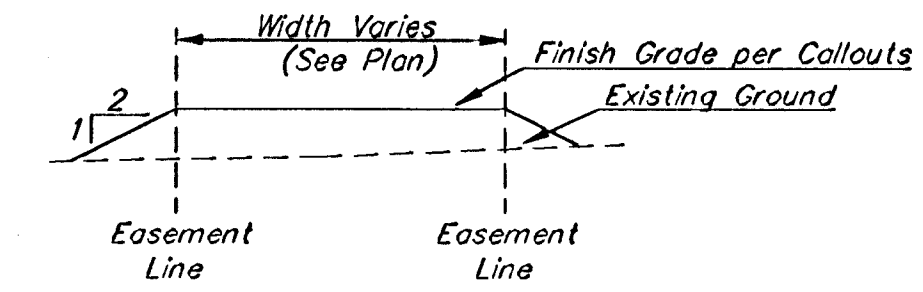


TYPICAL FILL SECTION

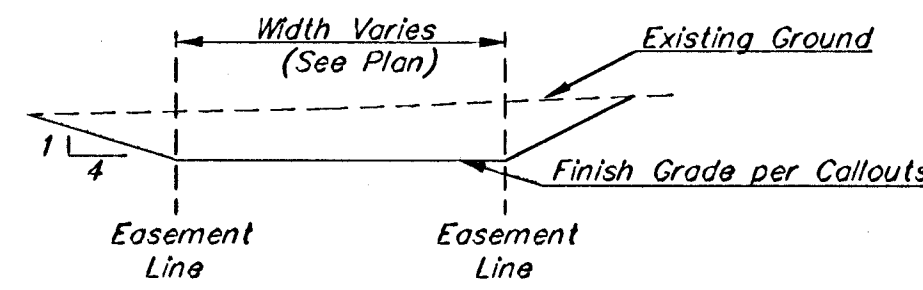

TYPICAL CUT SECTION

EROSION CONTROL PLAN LEGEND	
(Installation Details Found in the SMP2 Plan)	
	- DROP INLET PROTECTION
	- CURB INLET PROTECTION
	- STRAW BALE BARRIERS
	- SILT FENCING
	- CURLEX BLANKET
NO SCALE	

Scale: 1" = 60'

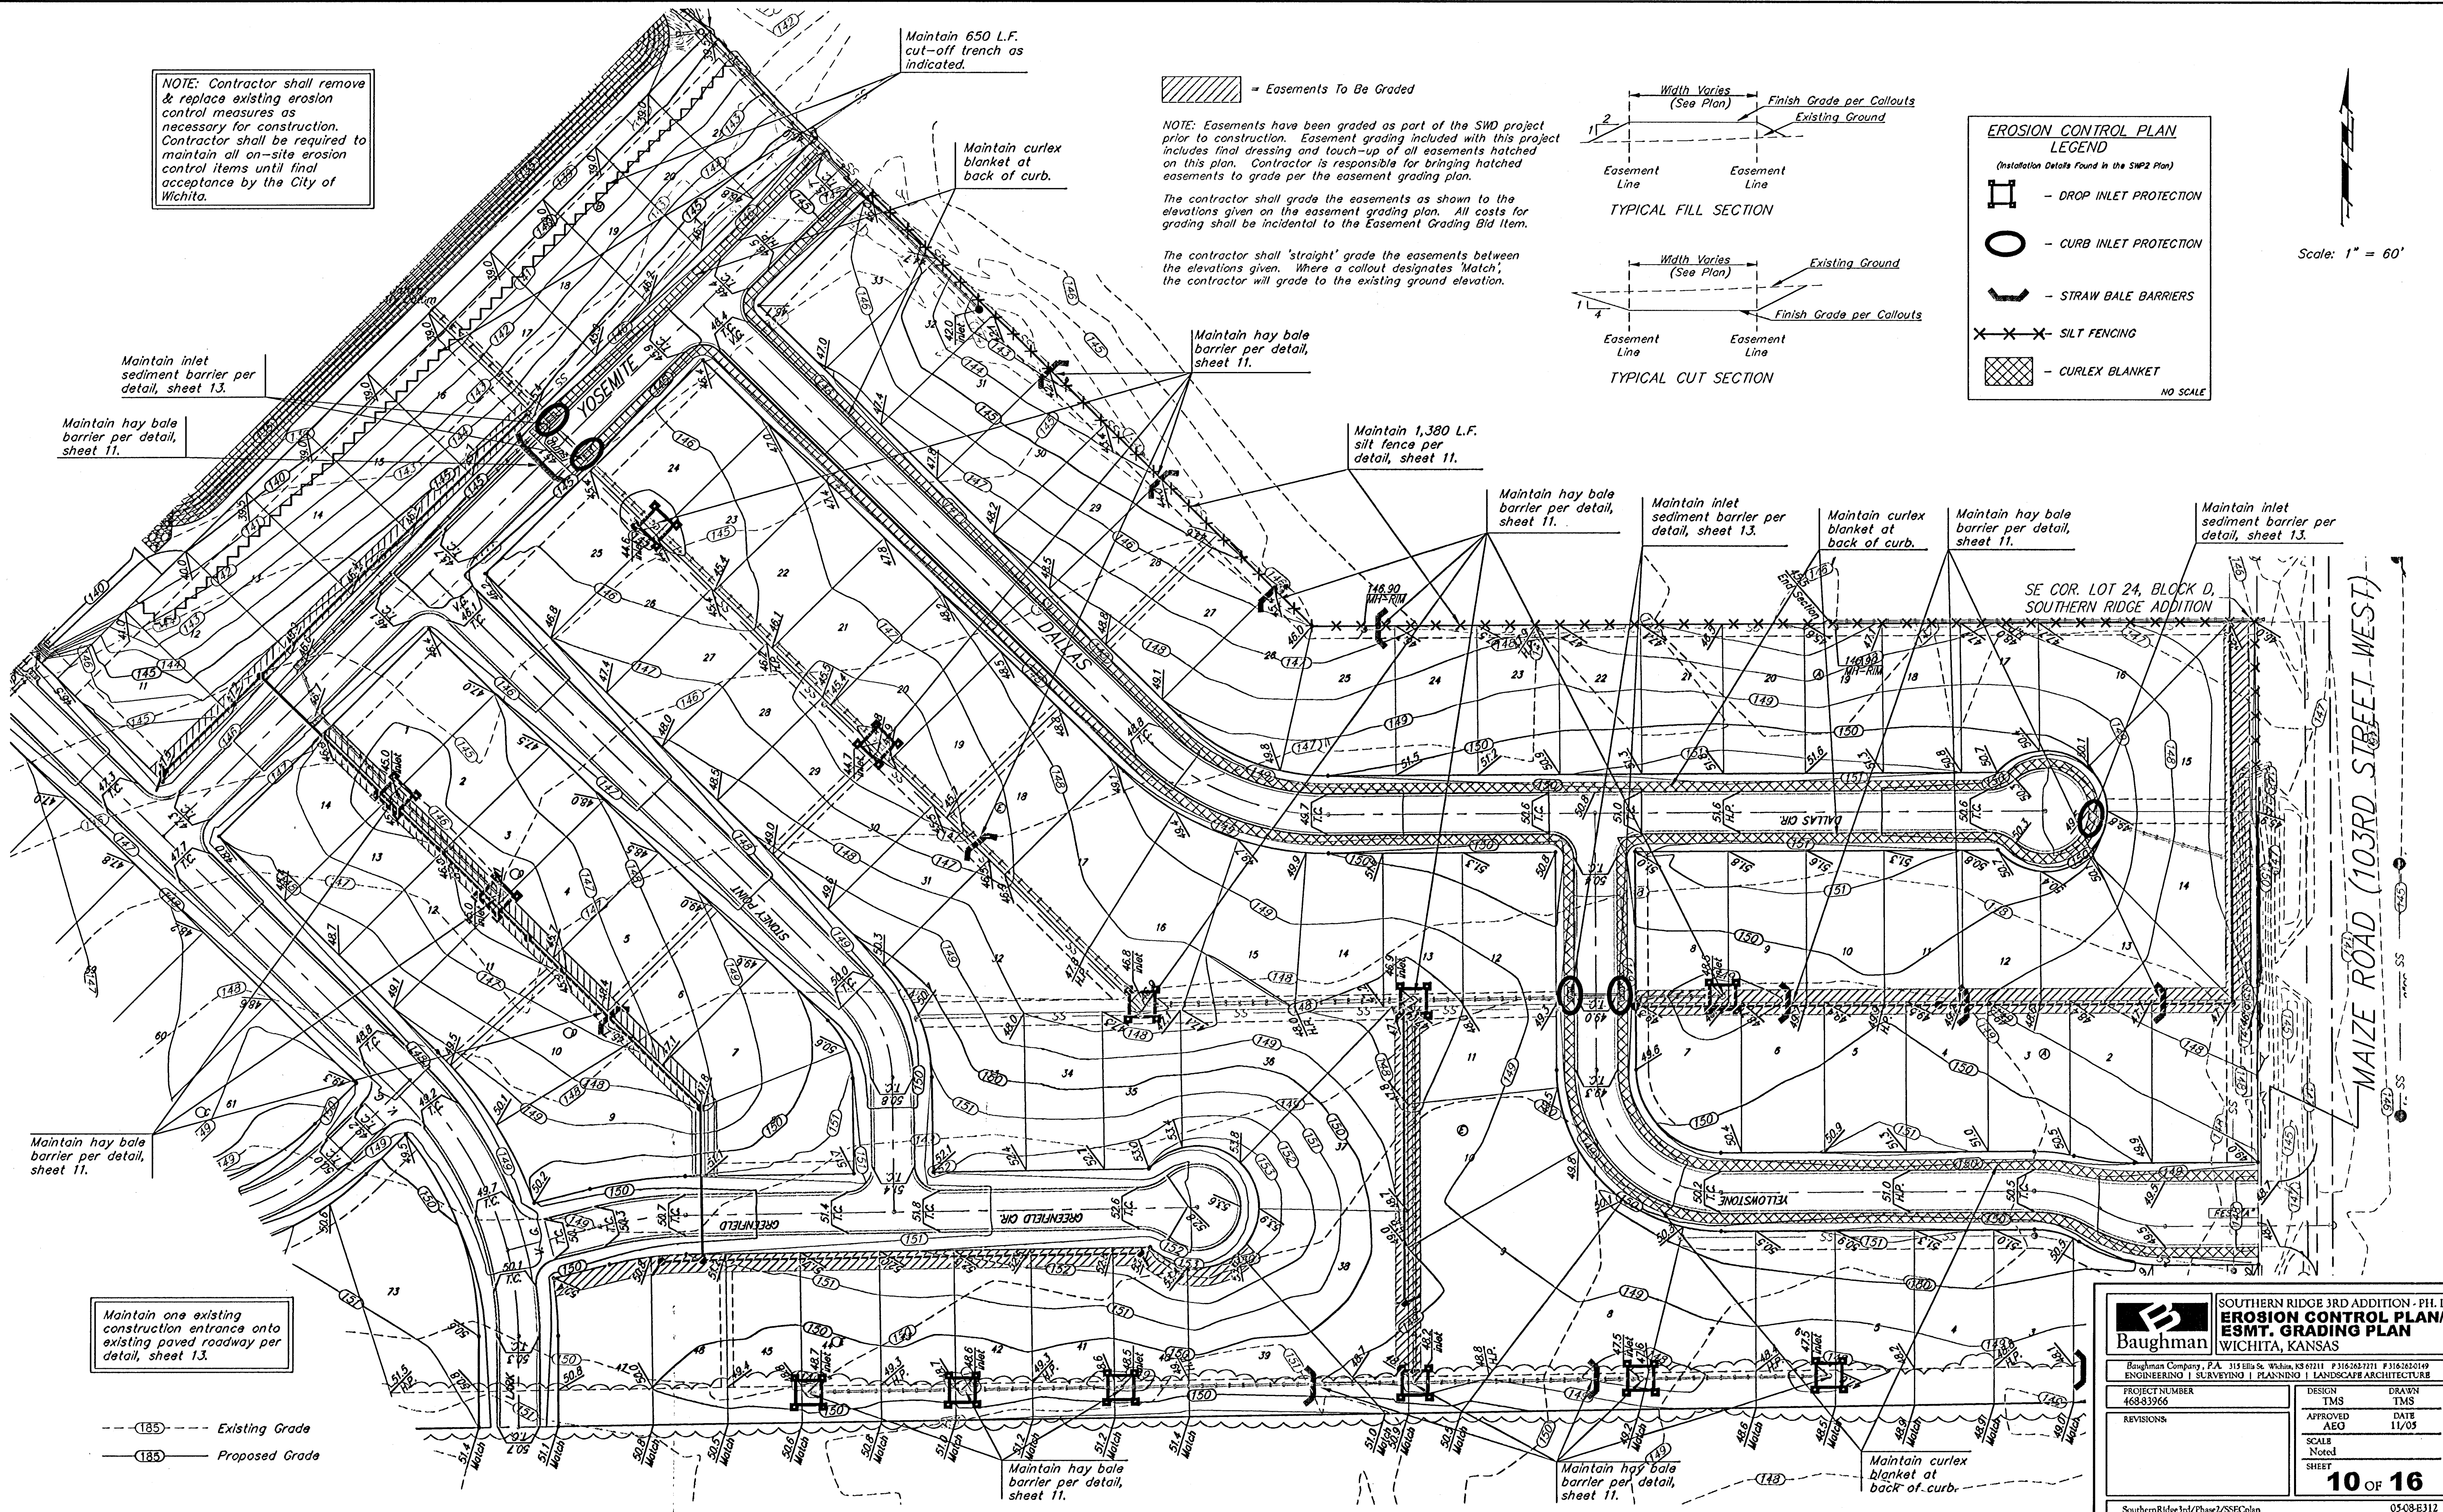

SOUTHERN RIDGE 3RD ADDITION - PH. II
EROSION CONTROL PLAN/
ESMT. GRADING PLAN
WICHITA, KANSAS

Baughman Company, P.A. 315 Ella St. Wichita, KS 67211 P 3162627271 F 3162620149
ENGINEERING | SURVEYING | PLANNING | LANDSCAPE ARCHITECTURE

PROJECT NUMBER 468-83966	DESIGN TMS
REVISIONS	APPROVED AEO
	DATE 11/05

SCALE Noted	SHEET 10 OF 16
----------------	-------------------

SouthernRidge3rd/Phase2/SSECplan 0508-E312