

Remove trees ONLY as necessary for construction. Cost of removal to be incidental to lump sum bid item "Site Clearing & Restoration".

NOTE: Contractor shall remove & replace existing erosion control measures as necessary for construction. Contractor shall be required to maintain all on-site erosion control items until final acceptance by the City of Wichita.

NOTES:

1. This Plan is Not To Be Used As A Comprehensive Grading Plan. All Spot Elevations Are Proposed & Subject To Change.

2. Each Lot Area Disturbed By Construction Shall Be the Responsibility of Each Individual Homeowner. Owner Responsible to Follow All SWPP Plans & Guidelines For The Area.

3. For manholes and inlets that have tops below existing ground, seal/wrap manhole lid or inlet top so no water or dirt will enter lid. Then place rigid marker (board, pipe, etc.) from top of structure to existing ground. At ground level attach flexible marker so structure may be located in future. Then backfill to existing grade. Cost incidental to bid item "Soil Erosion BMP's".

EROSION CONTROL PLAN LEGEND

— LIGHT STONE RIP-RAP


— BURIED STRUCTURE
(See 'NOTES' above)

— CURB INLET PROTECTION
(Looks like silt fence for these)

— SILT FENCING

— DROP INLET PROTECTION

NO SCALE

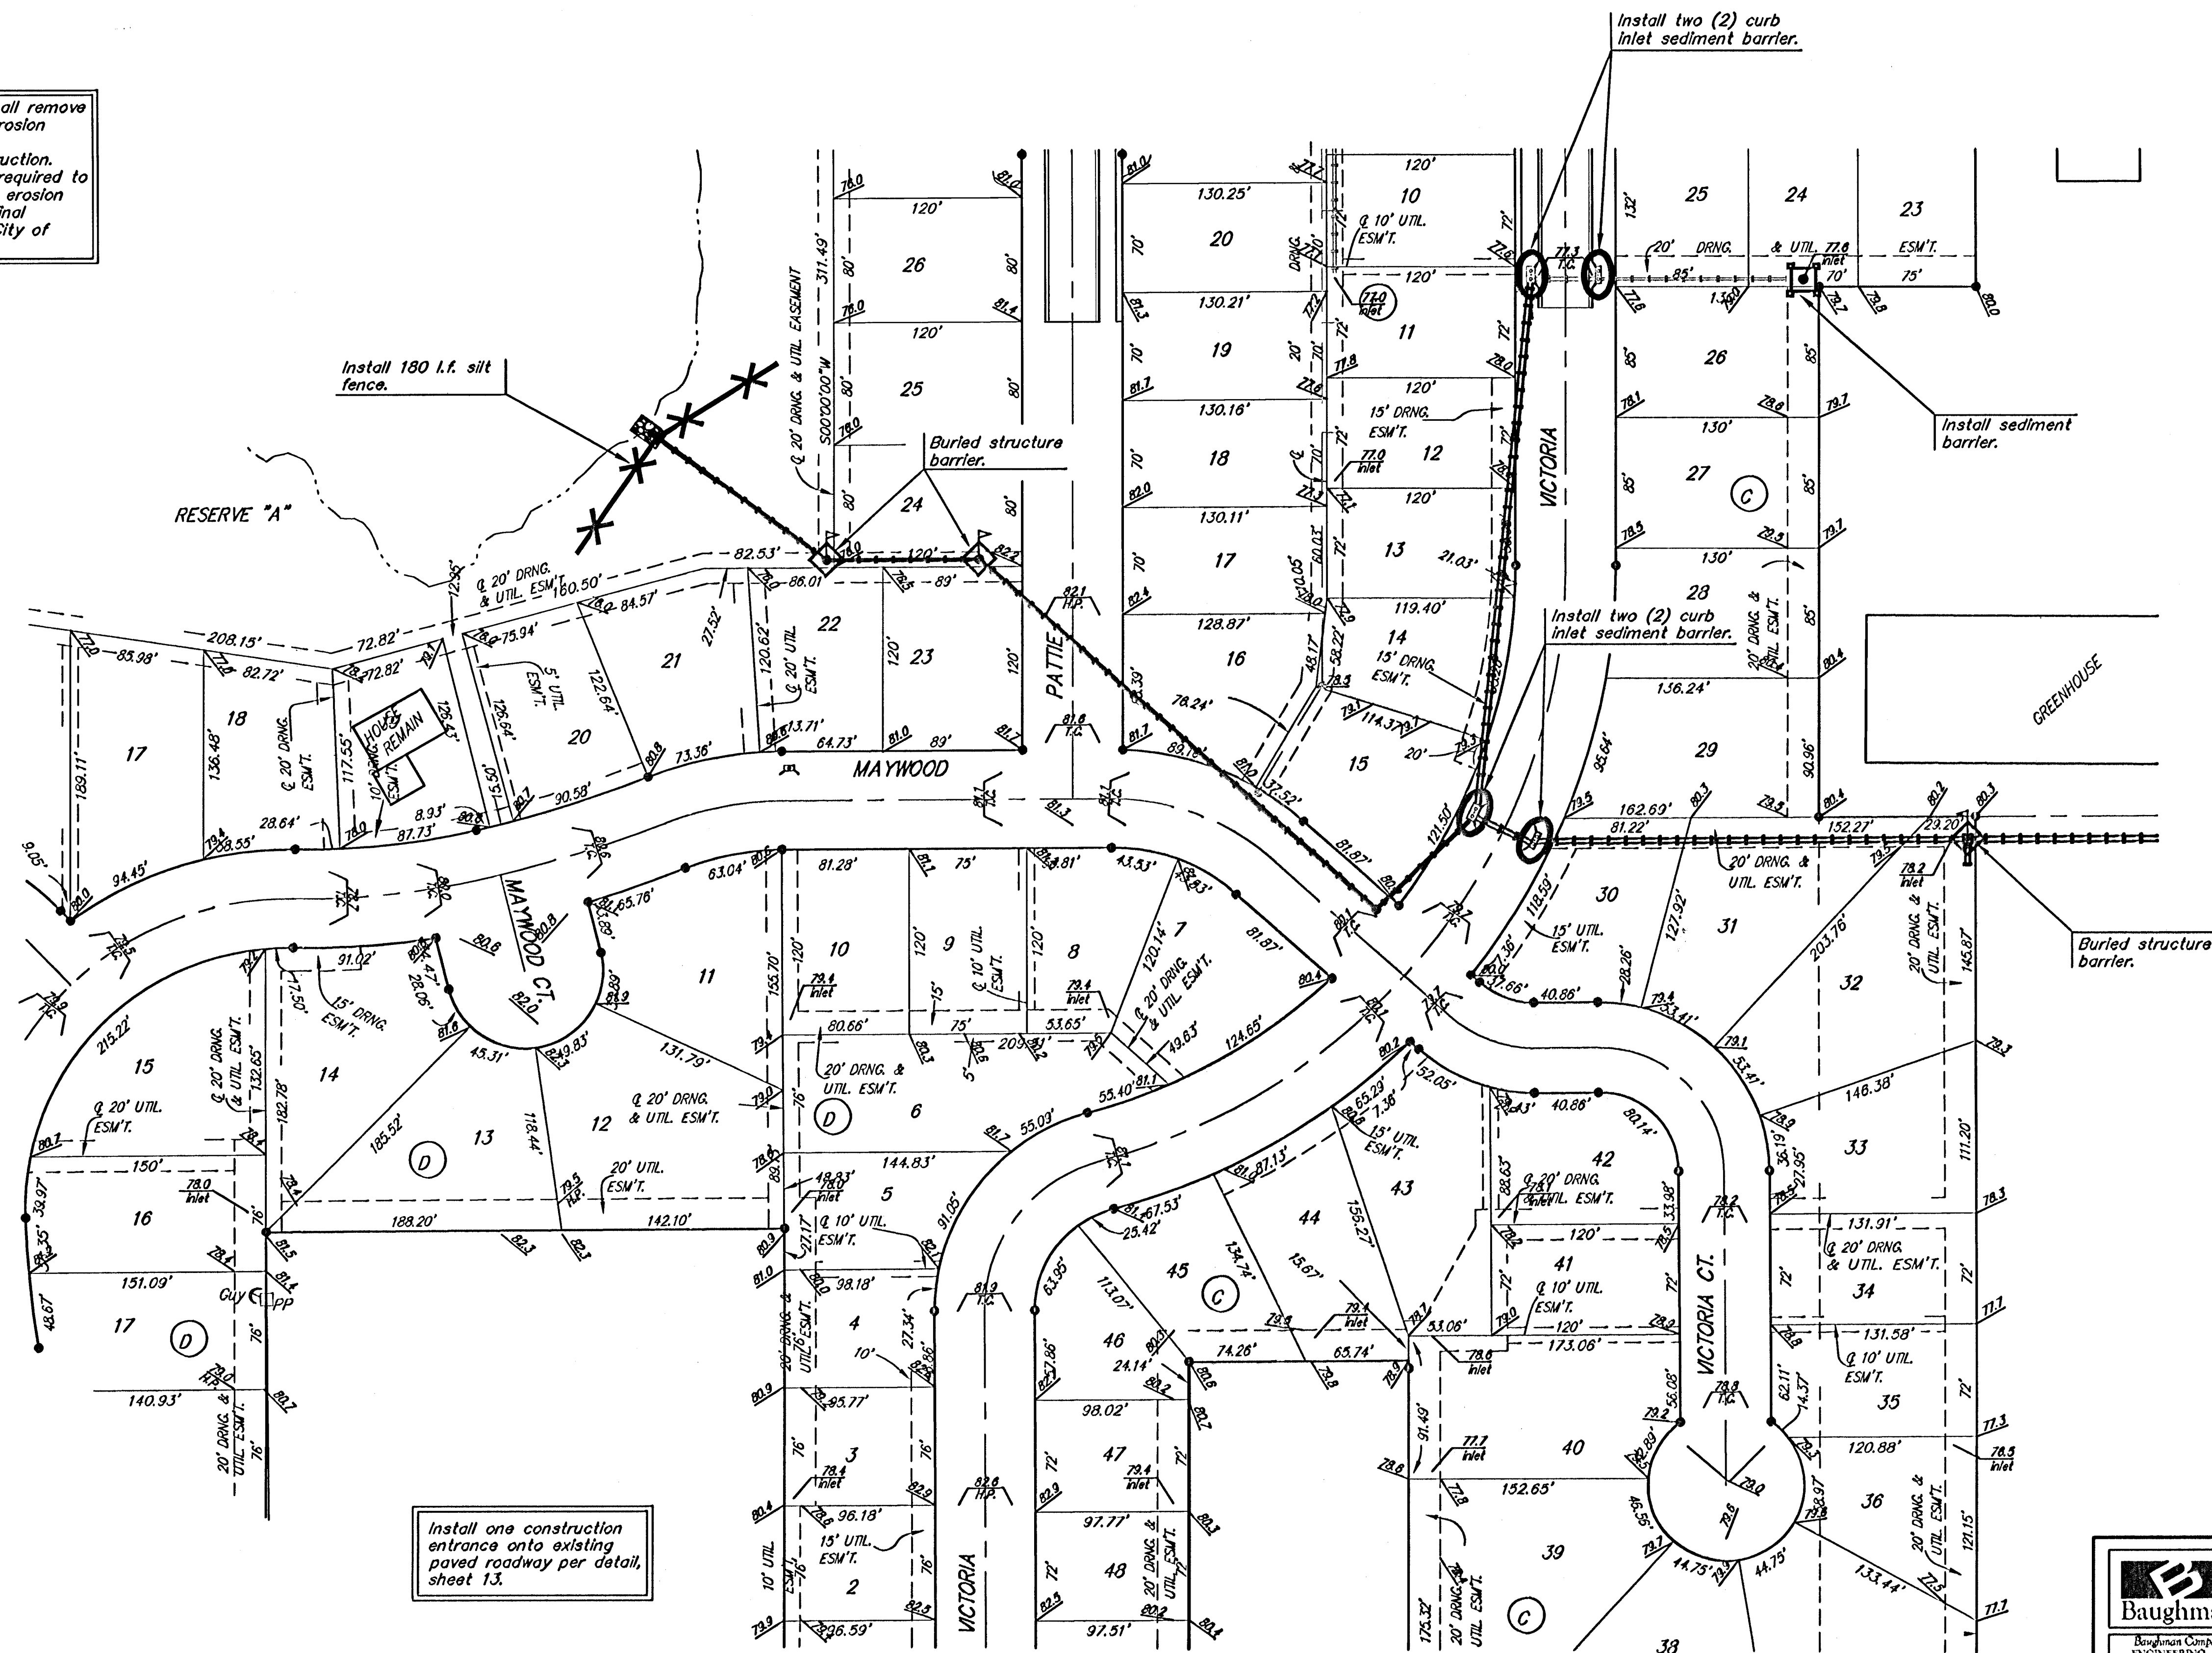

Scale: 1" = 60'



RIVENDALE ADDITION

EROSION CONTROL PLAN

Baughman Company, P.A. 315 Ellis St. Wichita, KS 67211 P 316-262-7771 F 316-262-0149
ENGINEERING | SURVEYING | PLANNING | LANDSCAPE ARCHITECTURE

PROJECT NUMBER
4684015

REVISIONS

DESIGN

DRAWN

APPROVED

DATE
04/05

SCALE
Noted

SHEET

11 OF 16

/SWSECPan

0501E136