


PAVEMENT SCHEDULE		
SYMBOL	TYPE/SHAPE	COLOR/FINISH
(A1)	Frest Concrete Paver 12" x 12" x 2-1/2" (Actual 11-15/16" x 11-15/16")	Quarry Red/Limestone Gray (Base Plan) Tudor Finish
(A2)	Frest Concrete Paver/Vehicular 12" x 12" x 3" (Actual 11-15/16" x 11-15/16")	Quarry Red Tudor Finish
(B2)	Frest Concrete Paver 8" x 8" x 3" (Actual 7-13/16" x 7-13/16")	Quarry Red/Limestone Gray/Super Black (Base Plan) Natural Finish
(C2)	Frest Concrete Paver 4" x 8" x 3" (Actual 3-7/8" x 7-13/16")	Quarry Red/Limestone Gray/Super Black (Base Plan) Natural Finish
(D1)	Architectural Concrete Sidewalk 4" Depth	Light Sandblast Wichita Red - Scofield H61 #10
(D2)	Architectural Concrete Bands Bldg. Face & Pavement Edge	Light Sandblast Wichita Natural - Scofield H62 #4

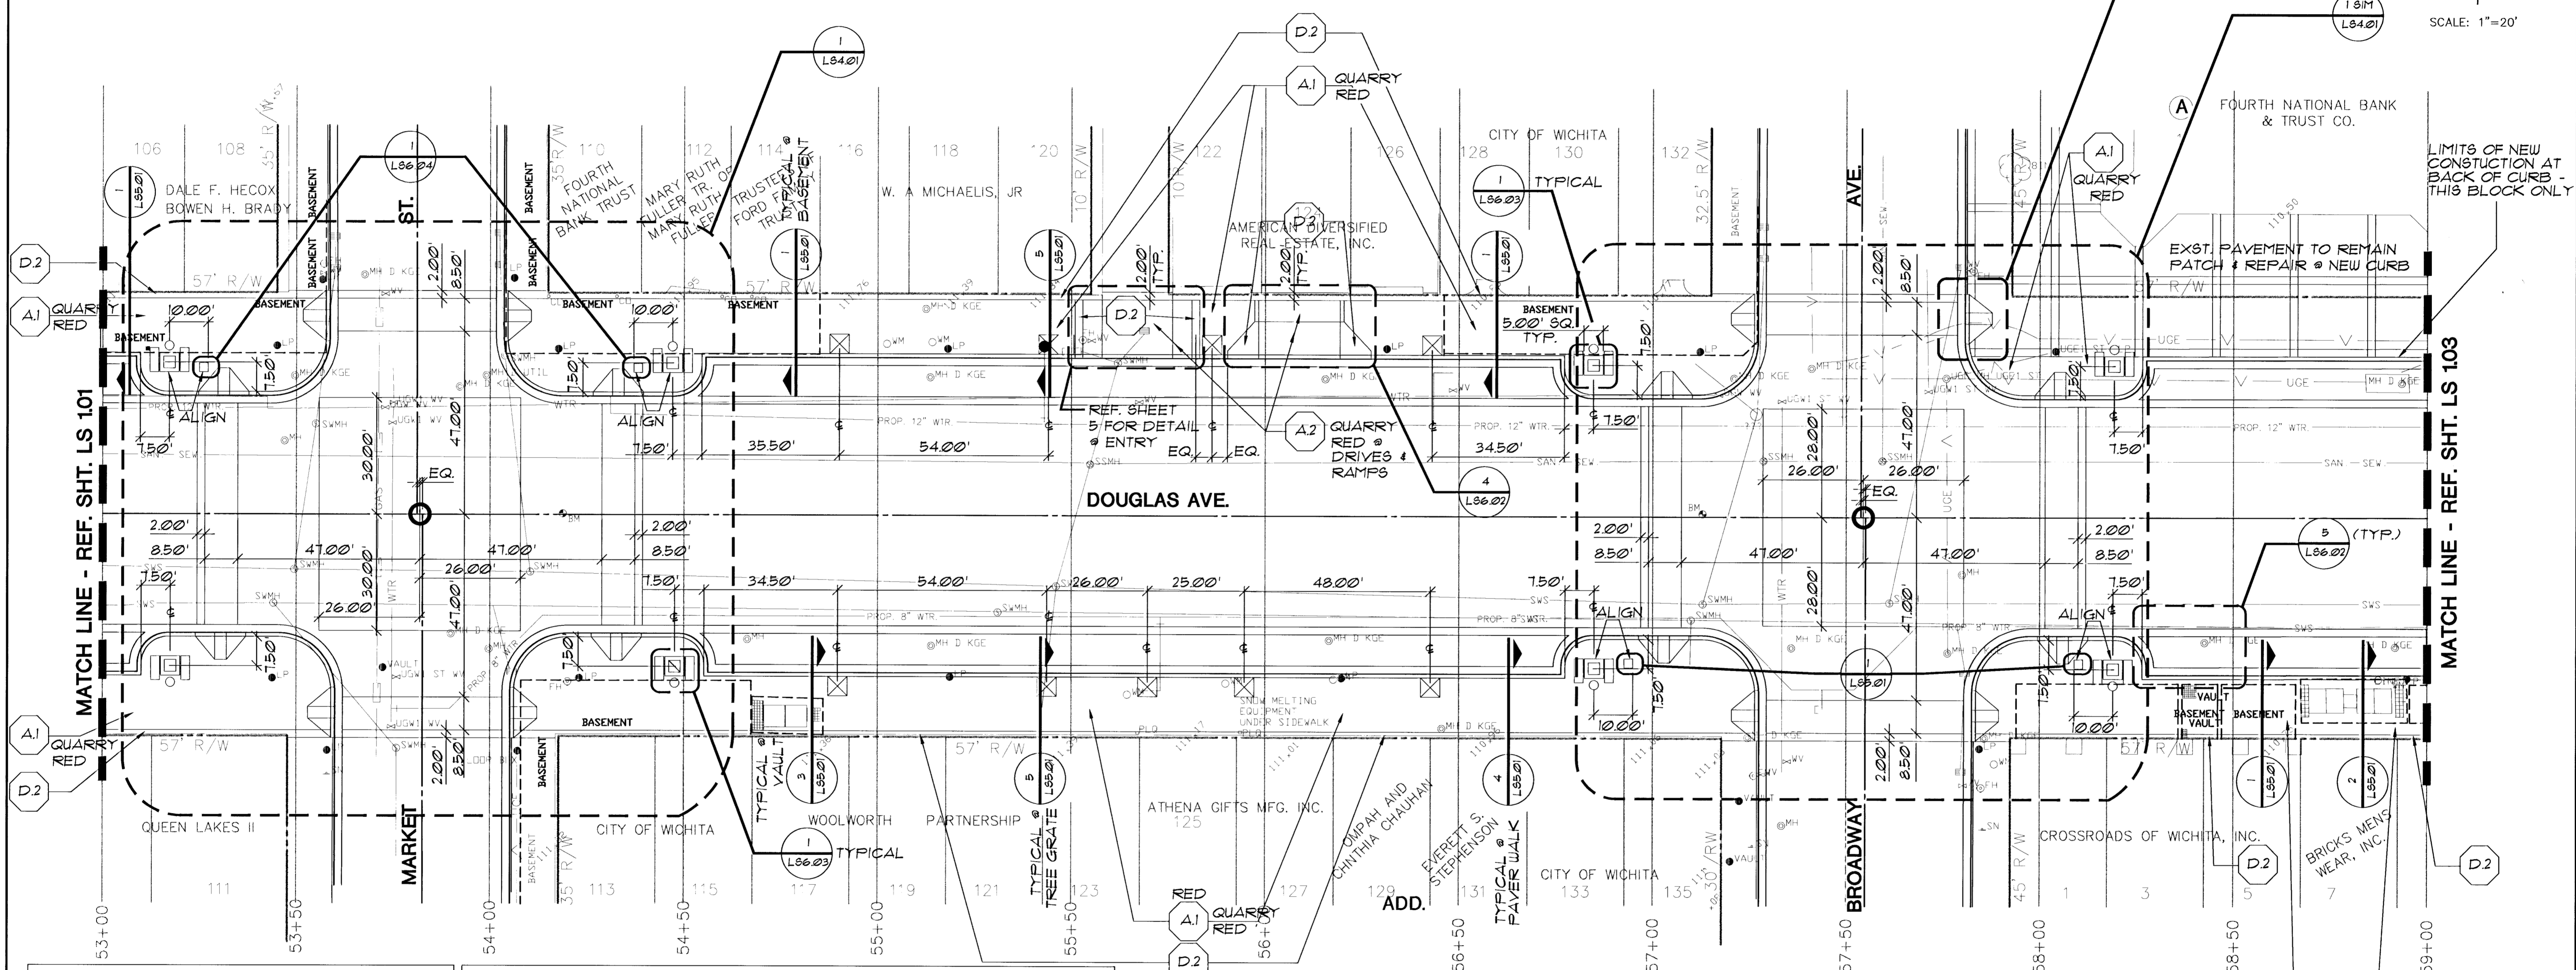

SCALE: 1"=20'

the swa group
 Landscape Architecture 2211 N. Lamar, Suite 400
 Site Planning Dallas, TX 75202
 Urban Design 214-954-0016

STREETSCAPES
 PROJECT NAME
LAYOUT & MATERIALS
DOUGLAS AVE @ 53+00 TO 59+00
 SHEET TITLE

MID-KANSAS ENGINEERING CONSULTANTS, INC.
 411 N. WEBB ROAD
 WICHITA, KS 67208
 316-684-9600

DESIGN BY: PM, EM, LJ
 DRAWN BY: JM
 CHECKED BY: JM

OCT '95
 DATE

SWA MKC-251
 JOB NO.

LS 102
 SHEET/OF

Revised 4/99

NOTE: REF. SHEET LS 101 FOR LAYOUT AND MATERIALS NOTES.

GENERAL LEGEND	
	PROPERTY LINE
	CONTRACT LIMIT LINE
	CENTER LINE
	EXISTING UTILITY LINES
	EDGE OF BASEMENT
DETAIL REFERENCE	
	DETAIL NO.
	SHEET NO.
	EXISTING VAULTS

LAYOUT & MATERIALS LEGEND			
(A1)	PAVEMENT SYMBOL - REFER TO PAVT. SCHEDULE.		NEWSPAPER ENCLOSURE (REF. 1/L5604)
(A1)	VEHICULAR PAVT.		BENCH (REF. 1/L5605)
LP	EXST. LIGHT POLE TO REMAIN		TRASH (REF. 2/L5605)
	TREE GRATE		POINT OF BEGINNING (POB)
	TREE PLANTER	EJ	EXPANSION JOINT
		PA	PLANTING AREA
		N.I.C.	AREA NOT IN CONTRACT
			ENLARGEMENT
			PLAN SHEET NO.
			SECTION REFERENCE
			SECTION
			SHEET NO.
			ELEVATION REFERENCE
			SHEET NO.
			ELEVATION NO.