


SCALE: 1" = 20'



LINWOOD ACRES

CJJ 2ND ADDITION

KELLOGG AVE. (U.S. HWY 54)

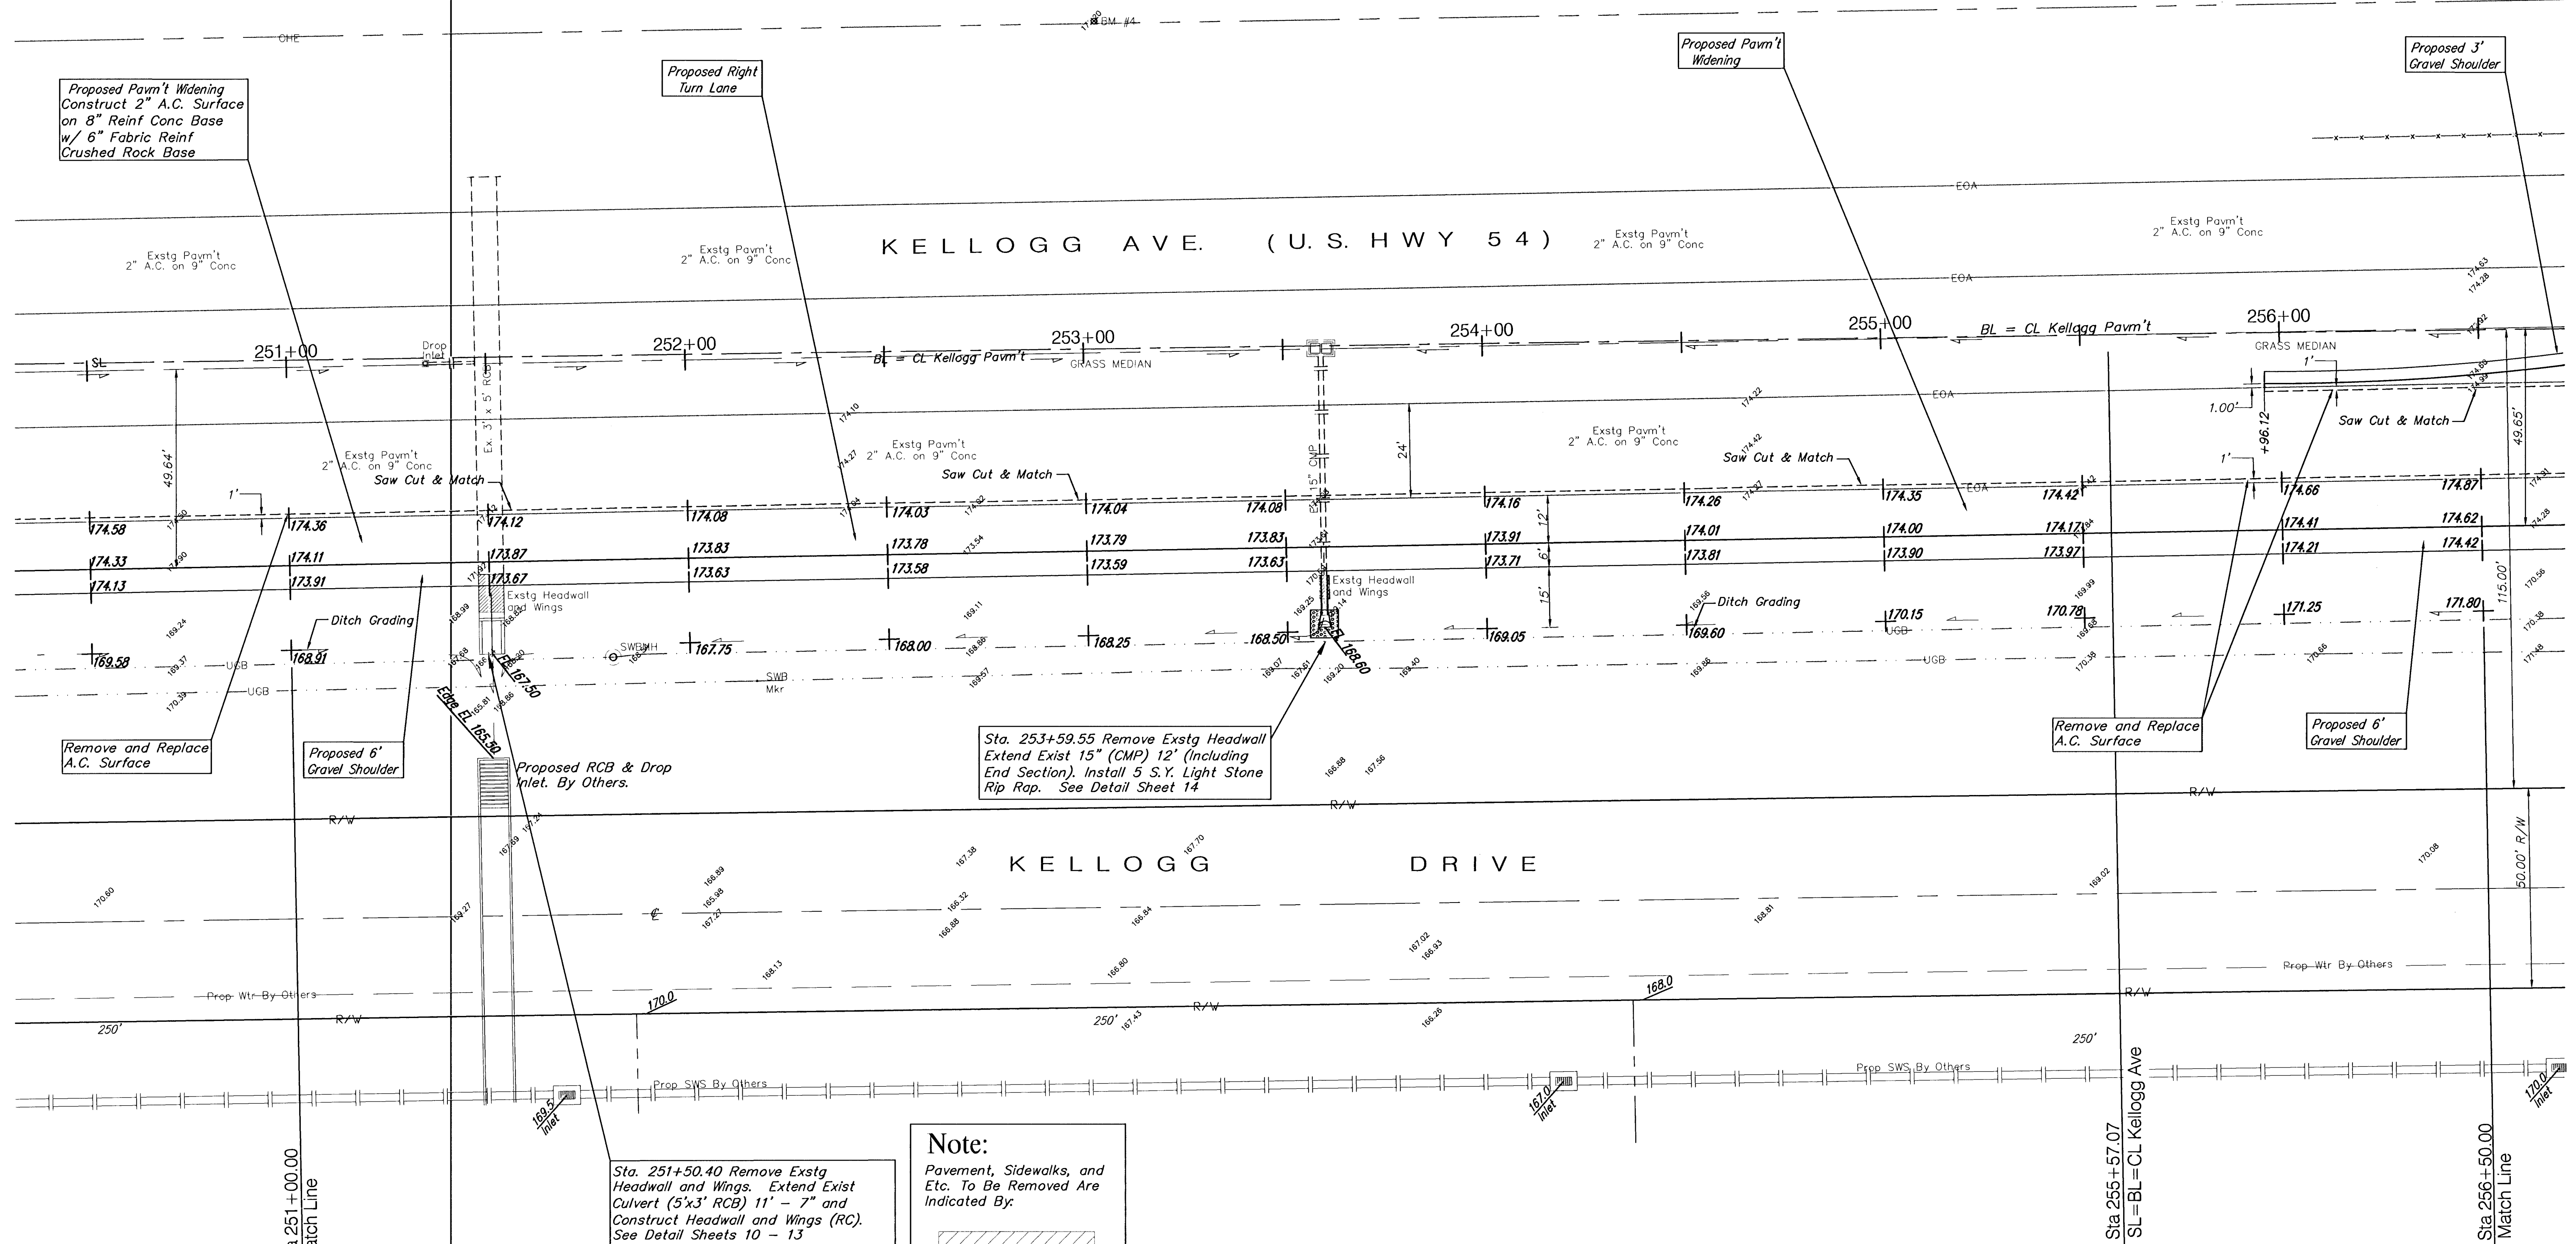

Proposed Pavm't Widening
Construct 2" A.C. Surface
on 8" Reinf Conc Base
w/ 6" Fabric Reinf
Crushed Rock Base

Proposed Right
Turn Lane

Proposed Pavm't
Widening

Proposed 3'
Gravel Shoulder

Remove and Replace
A.C. Surface

Proposed 6'
Gravel Shoulder

Proposed RCB & Drop
Inlet. By Others.

Sta. 253+59.55 Remove Exstg Headwall
Extend Exist 15" (CMP) 12' (Including
End Section). Install 5 S.Y. Light Stone
Rip Rap. See Detail Sheet 14

Remove and Replace
A.C. Surface

Proposed 6'
Gravel Shoulder

Sta. 251+50.40 Remove Exstg
Headwall and Wings. Extend Exist
Culvert (5'x3' RCB) 11' - 7" and
Construct Headwall and Wings (RC).
See Detail Sheets 10 - 13

Note:
Pavement, Sidewalks, and
Etc. To Be Removed Are
Indicated By:

PROJECT NUMBER 472-83372			SHEET NAME Pav03		ENGINEERING DIRECTORY F:\Kellog_gr\Pav	
DESIGN JFB	DRAWN STAFF	APPROVED JFB	DATE May 01	SCALE NOTED	BAUGHMAN NO 01 01 E914	

ONE KELLOGG PLACE 2ND ADDITION
PAVING PLAN
KELLOGG AVE FROM DOWEL TO BRUNDIGE ROAD

BAUGHMAN COMPANY, P.A.
ENGINEERING, SURVEYING, & PLANNING
318-282-7271 • 315 ELLIS • WICHITA, KANSAS 67211

SHEET
7
OF
46