
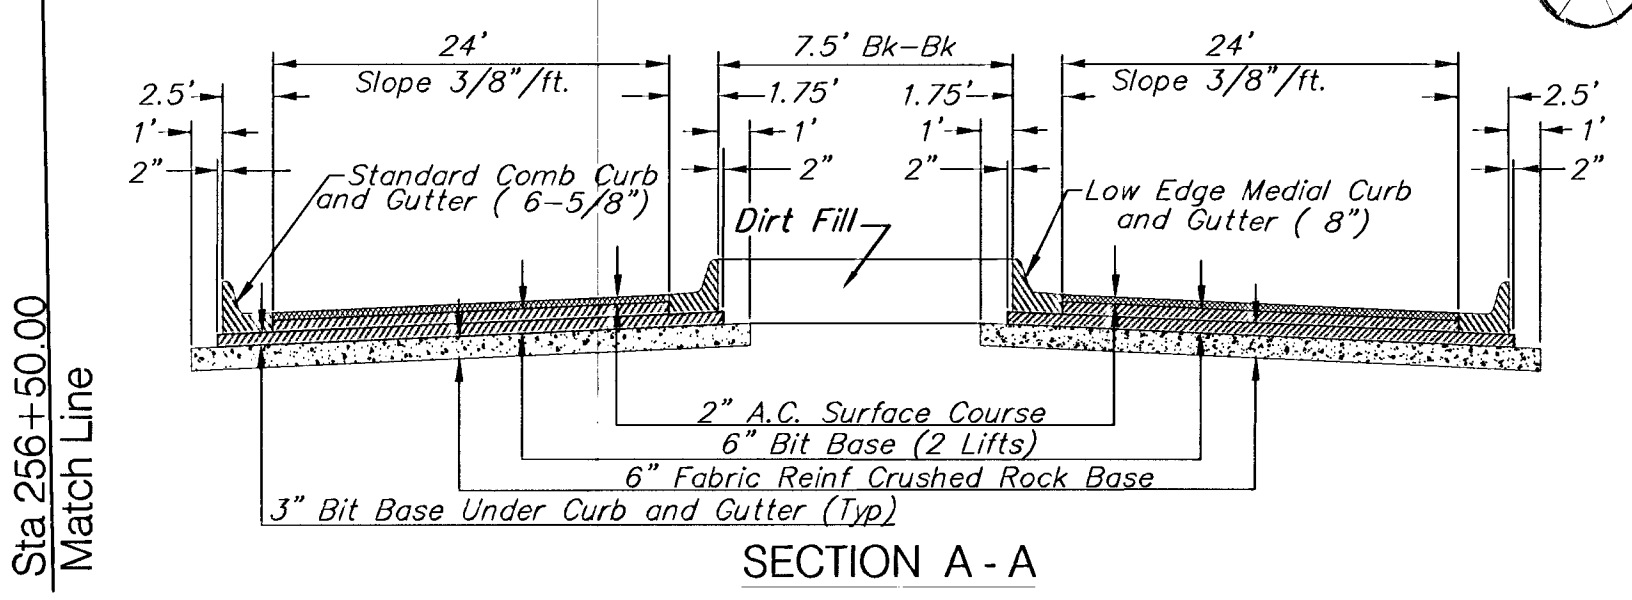
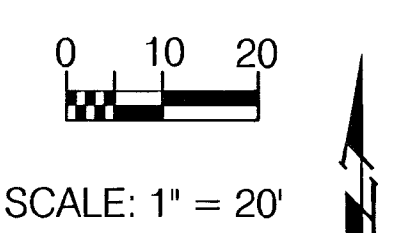


F:\Eng\MELOC_G\KELLOGG\PAV\PAV04.dwg Thu Jun 21 07:21:01 2001

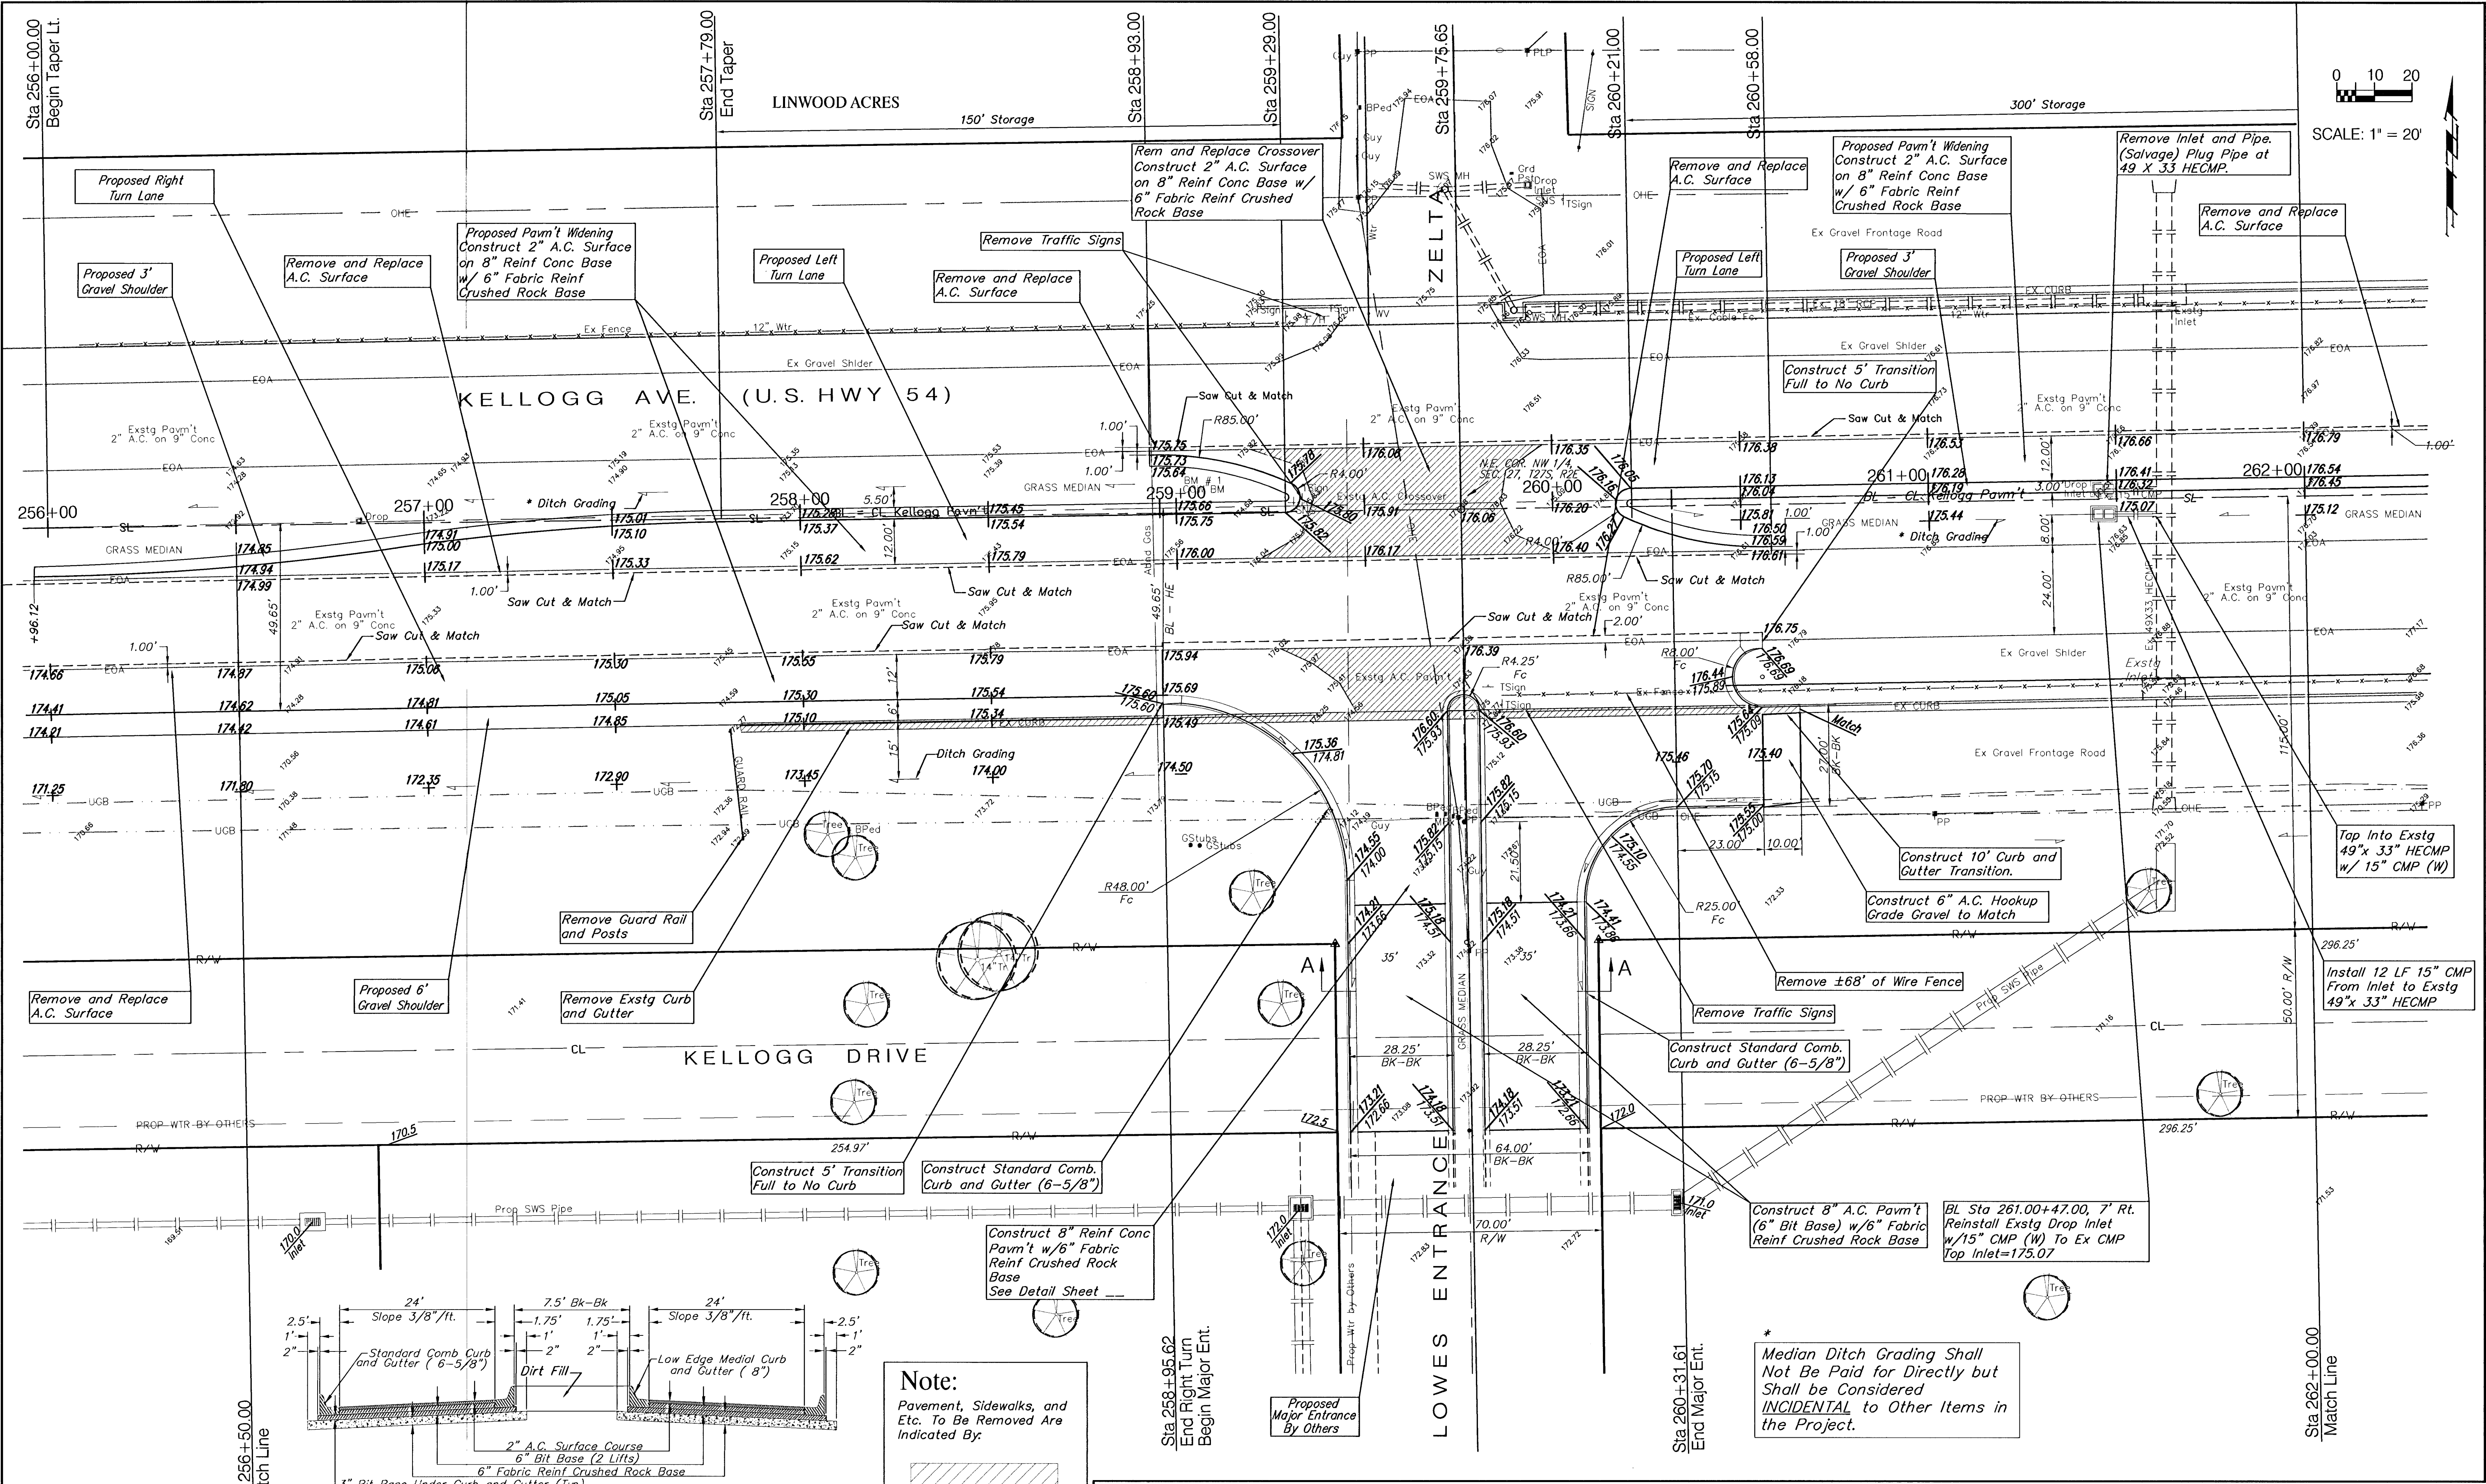

Note:
Pavement, Sidewalks, and Etc. To Be Removed Are Indicated By:

PROJECT NUMBER 472-83372		SHEET NAME Pav04		ENGINEERING DIRECTORY F:\Kcllog_g\PAV	
DESIGN JFB/KK	DRAWN STAFF	APPROVED JFB	DATE June 01	SCALE NOTED	BAUGHMAN NO 01 01 E914

ONE KELLOGG PLACE 2ND ADDITION
PAVING PLAN
KELLOGG AVE FROM DOWEL TO BRUNDIGE ROAD

BAUGHMAN COMPANY, P.A.
ENGINEERING, SURVEYING, & PLANNING
318-262-7271 • 315 ELLIS • WICHITA, KANSAS 67211

SHEET 8 OF 46