




M:\2632.10\A3-1
1/8" = 1'-0"

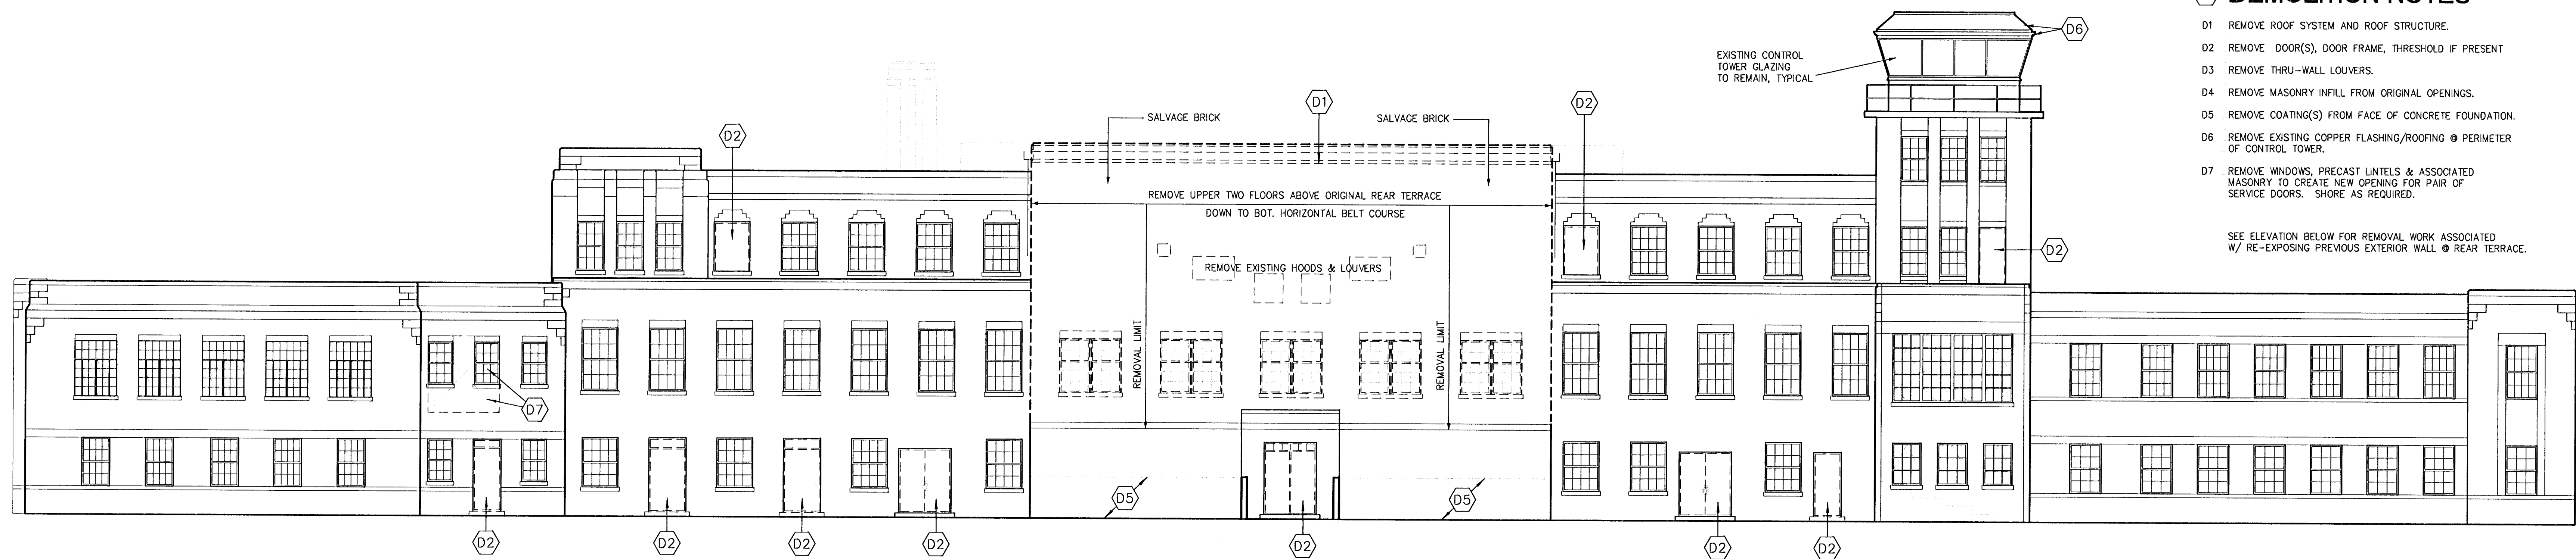


A SOUTH ELEVATION - DEMOLITION

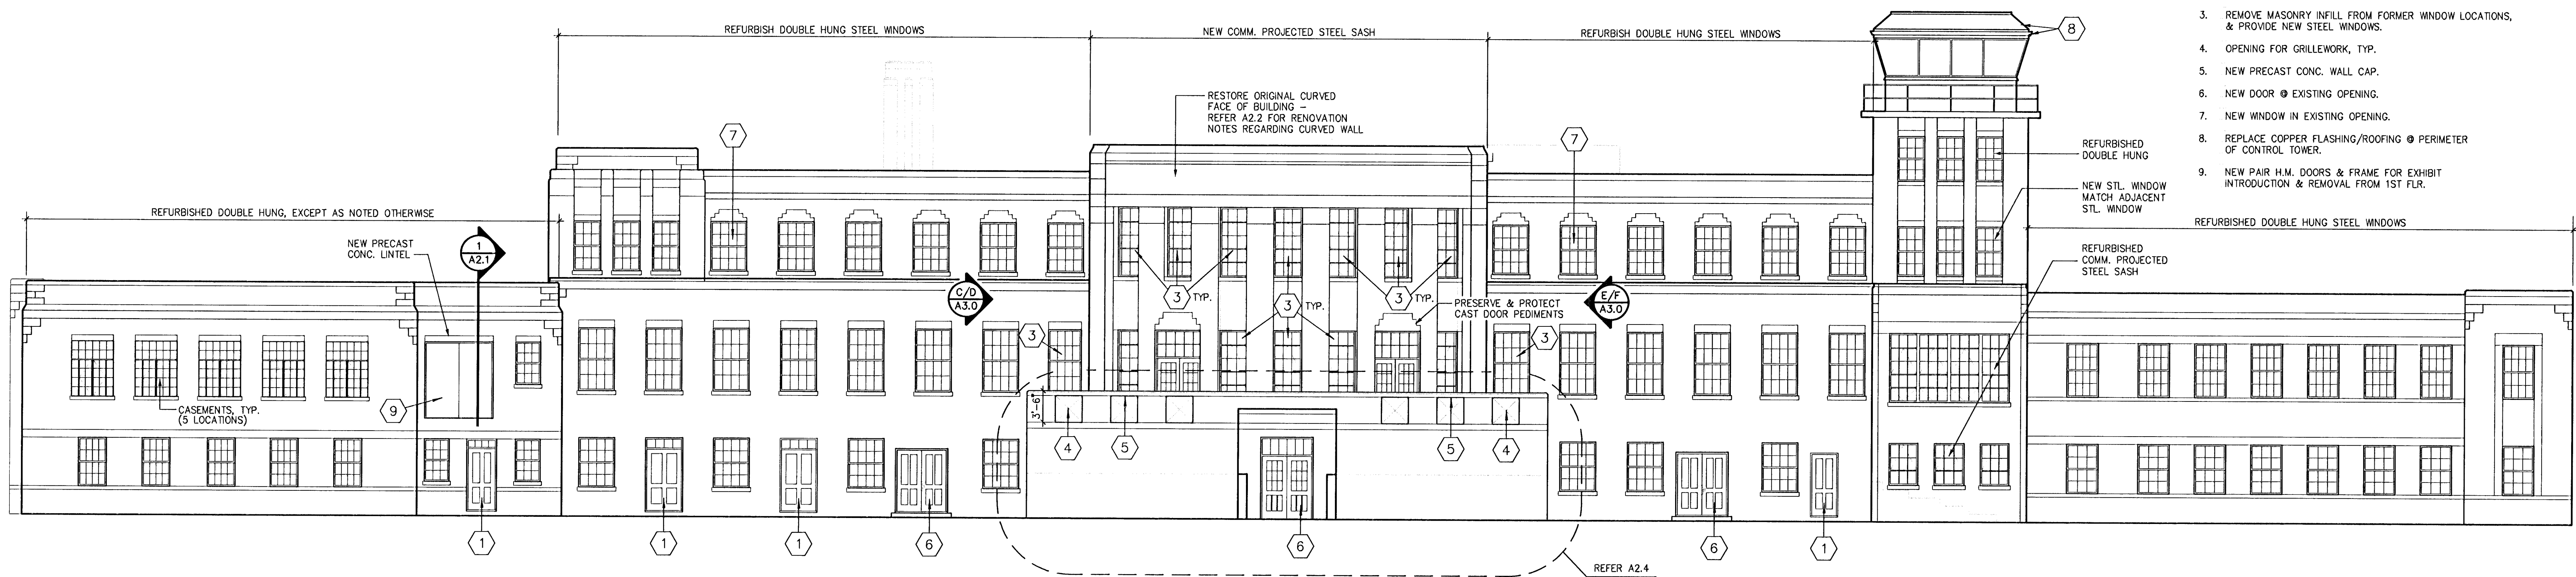

B SOUTH ELEVATION - RENOVATED

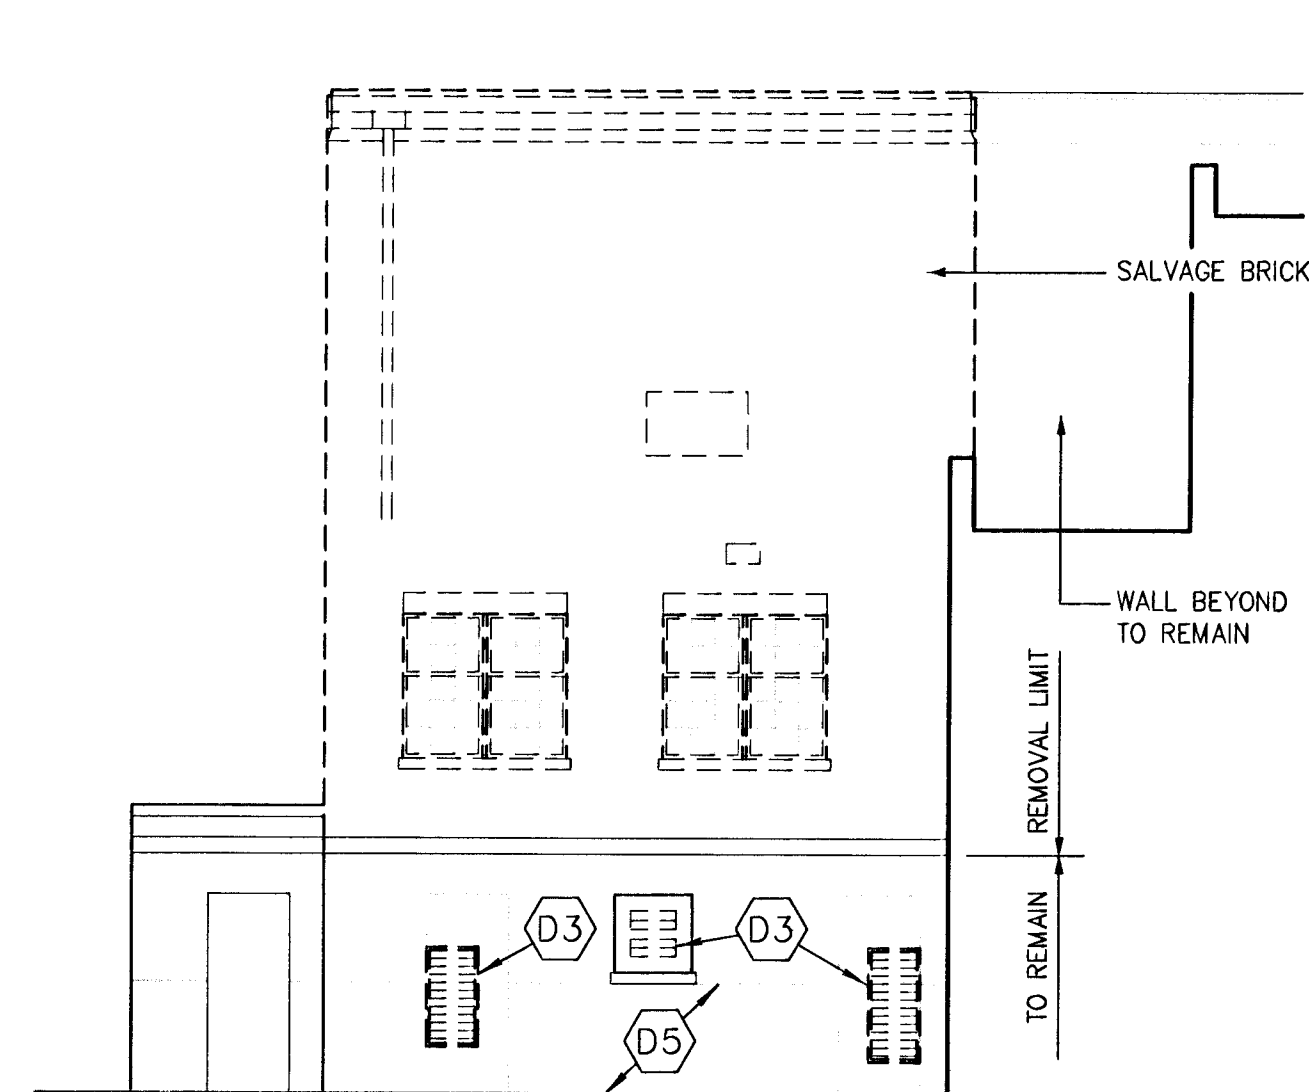


C EAST ELEVATION - DEMO.

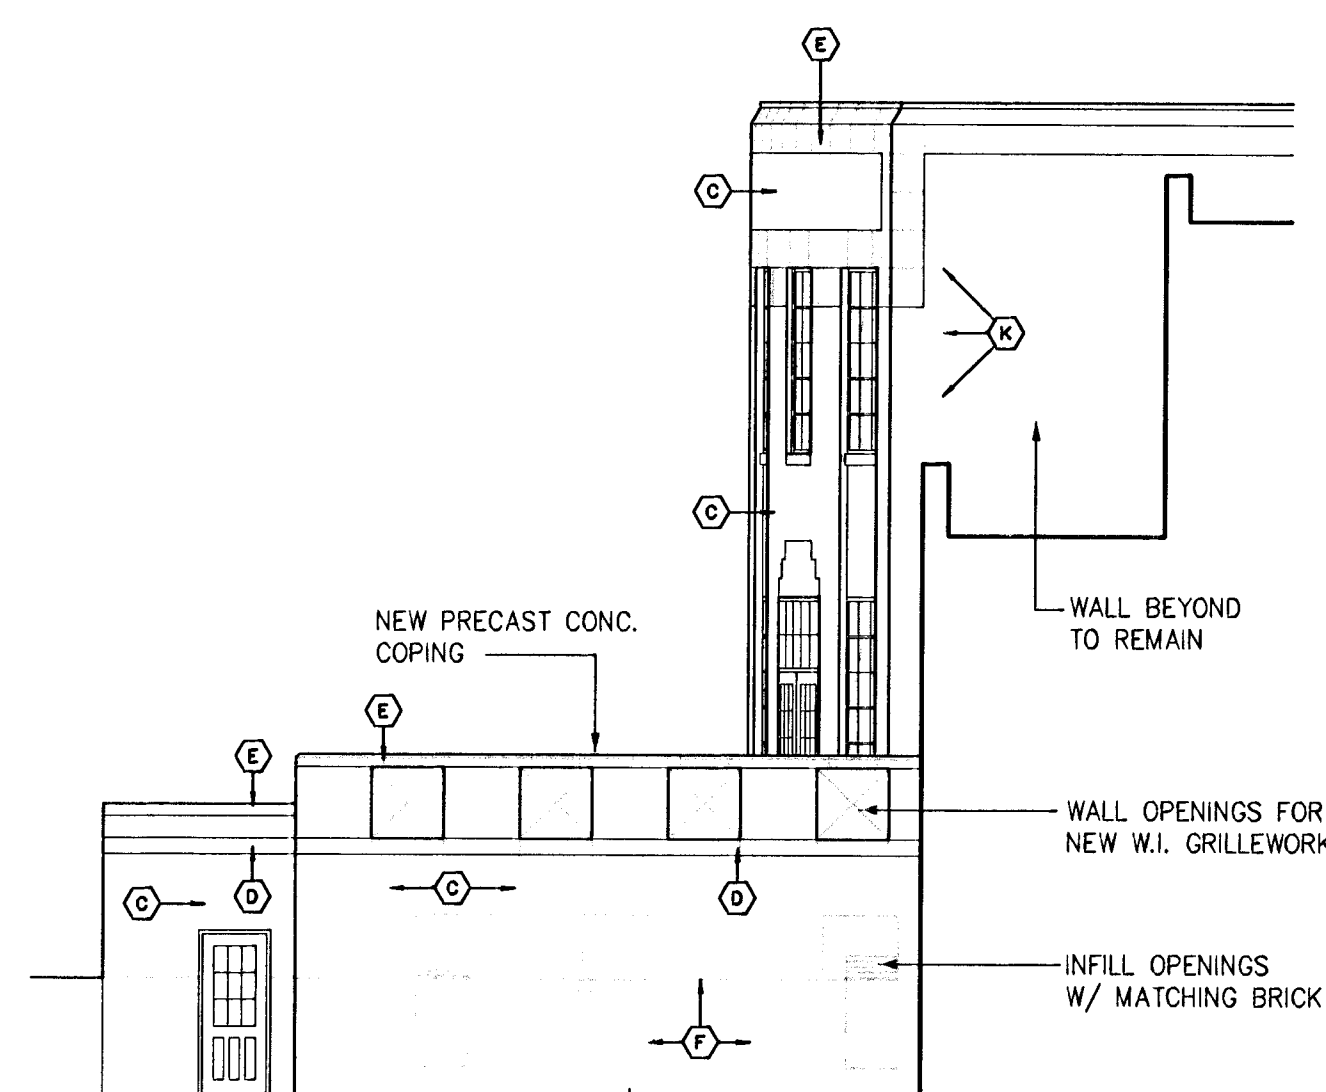


D EAST ELEVATION - RENOVATED

E ELEVATION NOTES

- NEW STEEL WINDOW.
- NEW ENTRANCE SYSTEM, REFER DOOR SCHED.
- TUCK POINT & SEAL BRICK.
- NEW PRECAST CONC. BELT COURSE.
- NEW PRECAST AS REQUIRED, MATCH EXISTING.
- EXISTING EXPOSED CONC. FOUNDATION WALL.
- PATCH BRICK AS REQ'D. @ REMOVAL AREAS.
- INSTALL NEW LINTEL, WHERE REQ'D.
- NEW ROOF/WALL FLASHING.
- PATCH BRICK & REPLACE PRECAST AS REQ'D. @ REMOVED WALL AREAS.

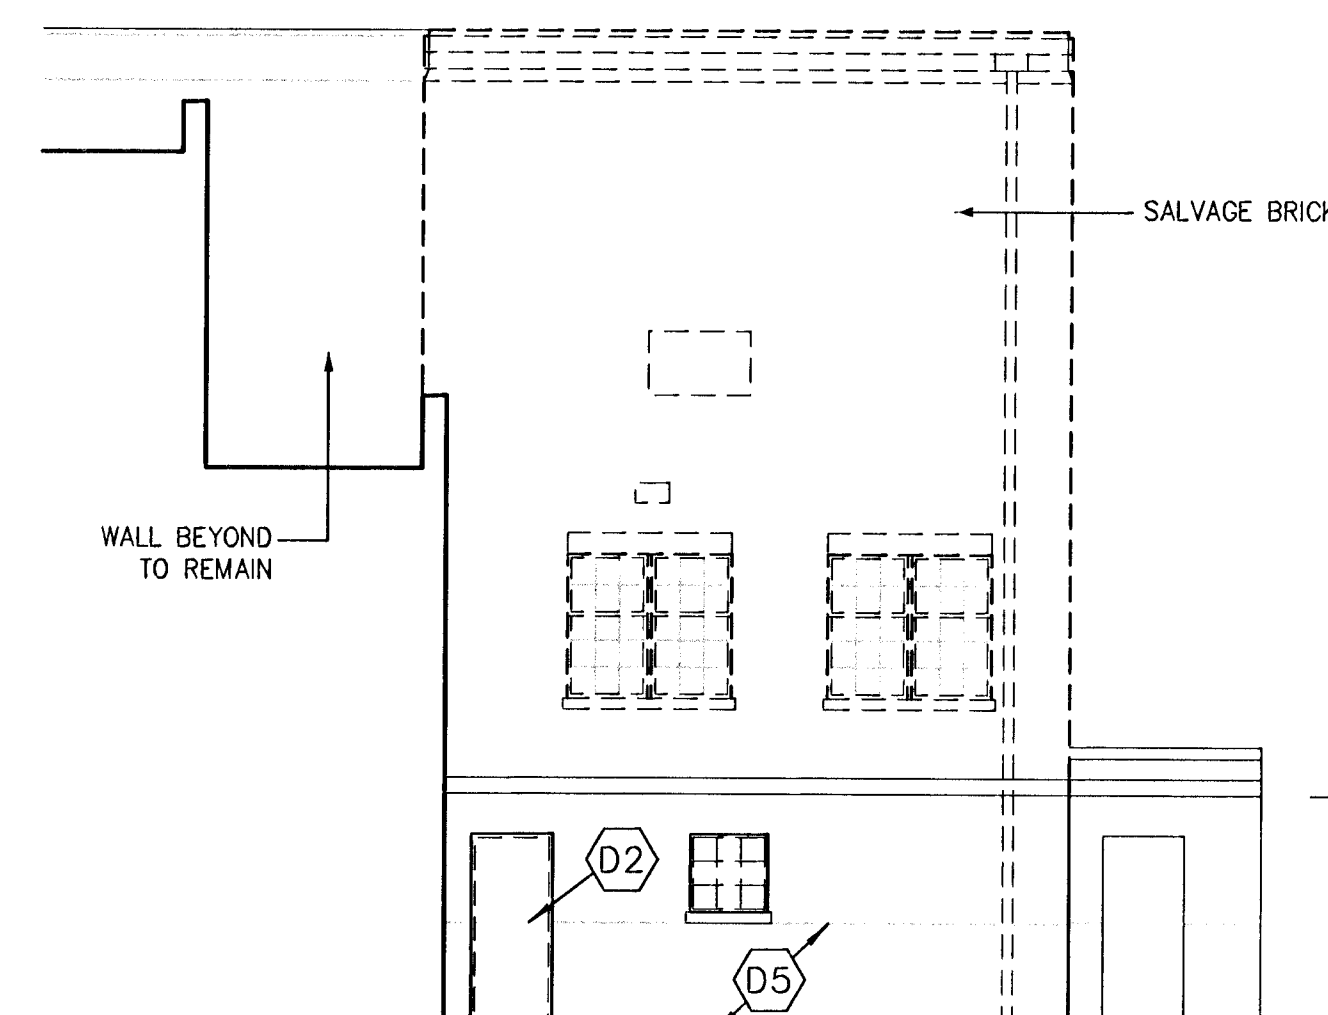

E WEST ELEVATION - DEMO.

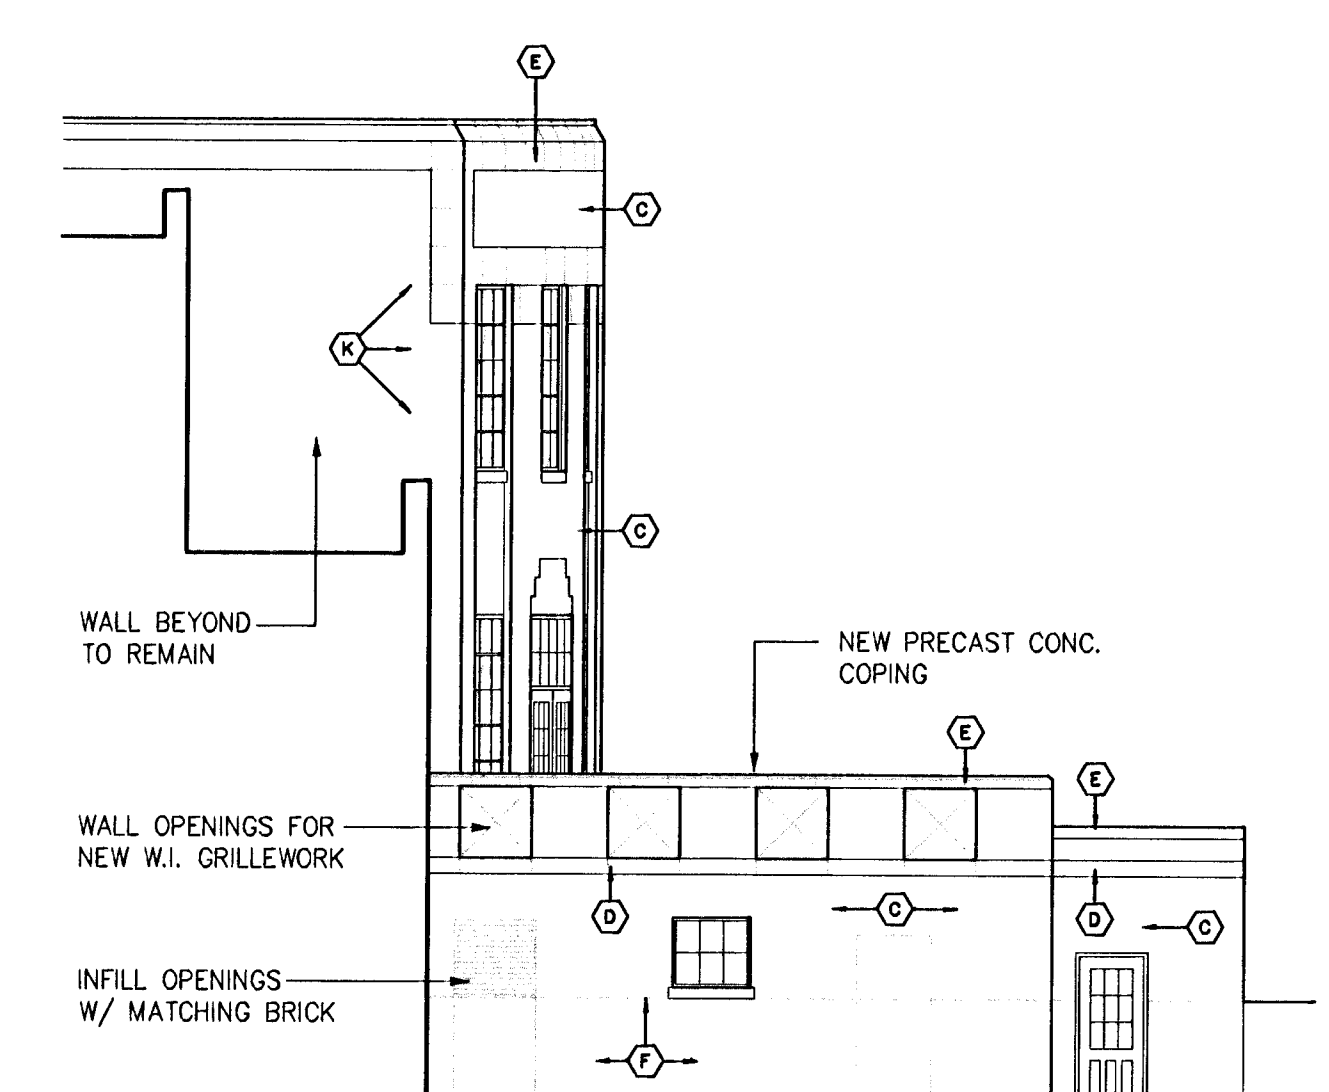

F WEST ELEVATION - RENOVATED

0 8' 16' 24' 32'

BUILDING ELEVATIONS
SCALE: 1" = 8'-0"

DEMOLITION NOTES

- REMOVE ROOF SYSTEM AND ROOF STRUCTURE.
- REMOVE DOOR(S), DOOR FRAME, THRESHOLD IF PRESENT
- REMOVE THRU-WALL LOUVERS.
- REMOVE MASONRY INFILL FROM ORIGINAL OPENINGS.
- REMOVE COATING(S) FROM FACE OF CONCRETE FOUNDATION.
- REMOVE EXISTING COPPER FLASHING/ROOFING @ PERIMETER OF CONTROL TOWER.
- REMOVE WINDOWS, PRECAST LINTELS & ASSOCIATED MASONRY TO CREATE NEW OPENING FOR PAIR OF SERVICE DOORS. SHORE AS REQUIRED.

SEE ELEVATION BELOW FOR REMOVAL WORK ASSOCIATED W/ RE-EXPOSING PREVIOUS EXTERIOR WALL @ REAR TERRACE.

RENOVATION NOTES

- NEW FIXED DOOR.
- INFILL OPENING W/ LIKE MASONRY MATERIALS.
- REMOVE MASONRY INFILL FROM FORMER WINDOW LOCATIONS, & PROVIDE NEW STEEL WINDOWS.
- OPENING FOR GRILLEWORK, TYP.
- NEW PRECAST CONC. WALL CAP.
- NEW DOOR @ EXISTING OPENING.
- NEW WINDOW IN EXISTING OPENING.
- REPLACE COPPER FLASHING/ROOFING @ PERIMETER OF CONTROL TOWER.
- NEW PAIR H.M. DOORS & FRAME FOR EXHIBIT INTRODUCTION & REMOVAL FROM 1ST FLR.

SCHAEFER JOHNSON COX FREY & ASSOCIATES PA
ARCHITECTURE ENGINEERING PLANNING & INTERIOR DESIGN
1316 BROADWAY
WICHITA, KANSAS 67202
TEL: 620.854.8888
FAX: 620.854.8888

KANSAS AVIATION MUSEUM
3350 S. GEORGE WASHINGTON BOULEVARD
WICHITA, KANSAS

REVISION DATE
PROJECT NO.
2632.10
DATE
APRIL 2004
A3-1