


BM #1
 "C" Cut on Top of Curb at West Line
 of Lot 7, Block A, Auburn Hills 5th
 Addition.
 Elevation = 207.73 (City Datum)

BM #2
 Disc in Back of Curb, North of Front
 Corner Common to Lots 23 and 24,
 Block D, Auburn Hills 12th Addition.
 Elevation = 191.84 (City Datum)

BM #3
 "C" Cut in Middle of Curb Inlet Top
 Adjacent to the South Corner of Lot
 15, Block B.
 Elevation = 196.44 (City Datum)

Install straw bale ditch
 check per detail,
 sheet 32.

Scale: 1" = 60'

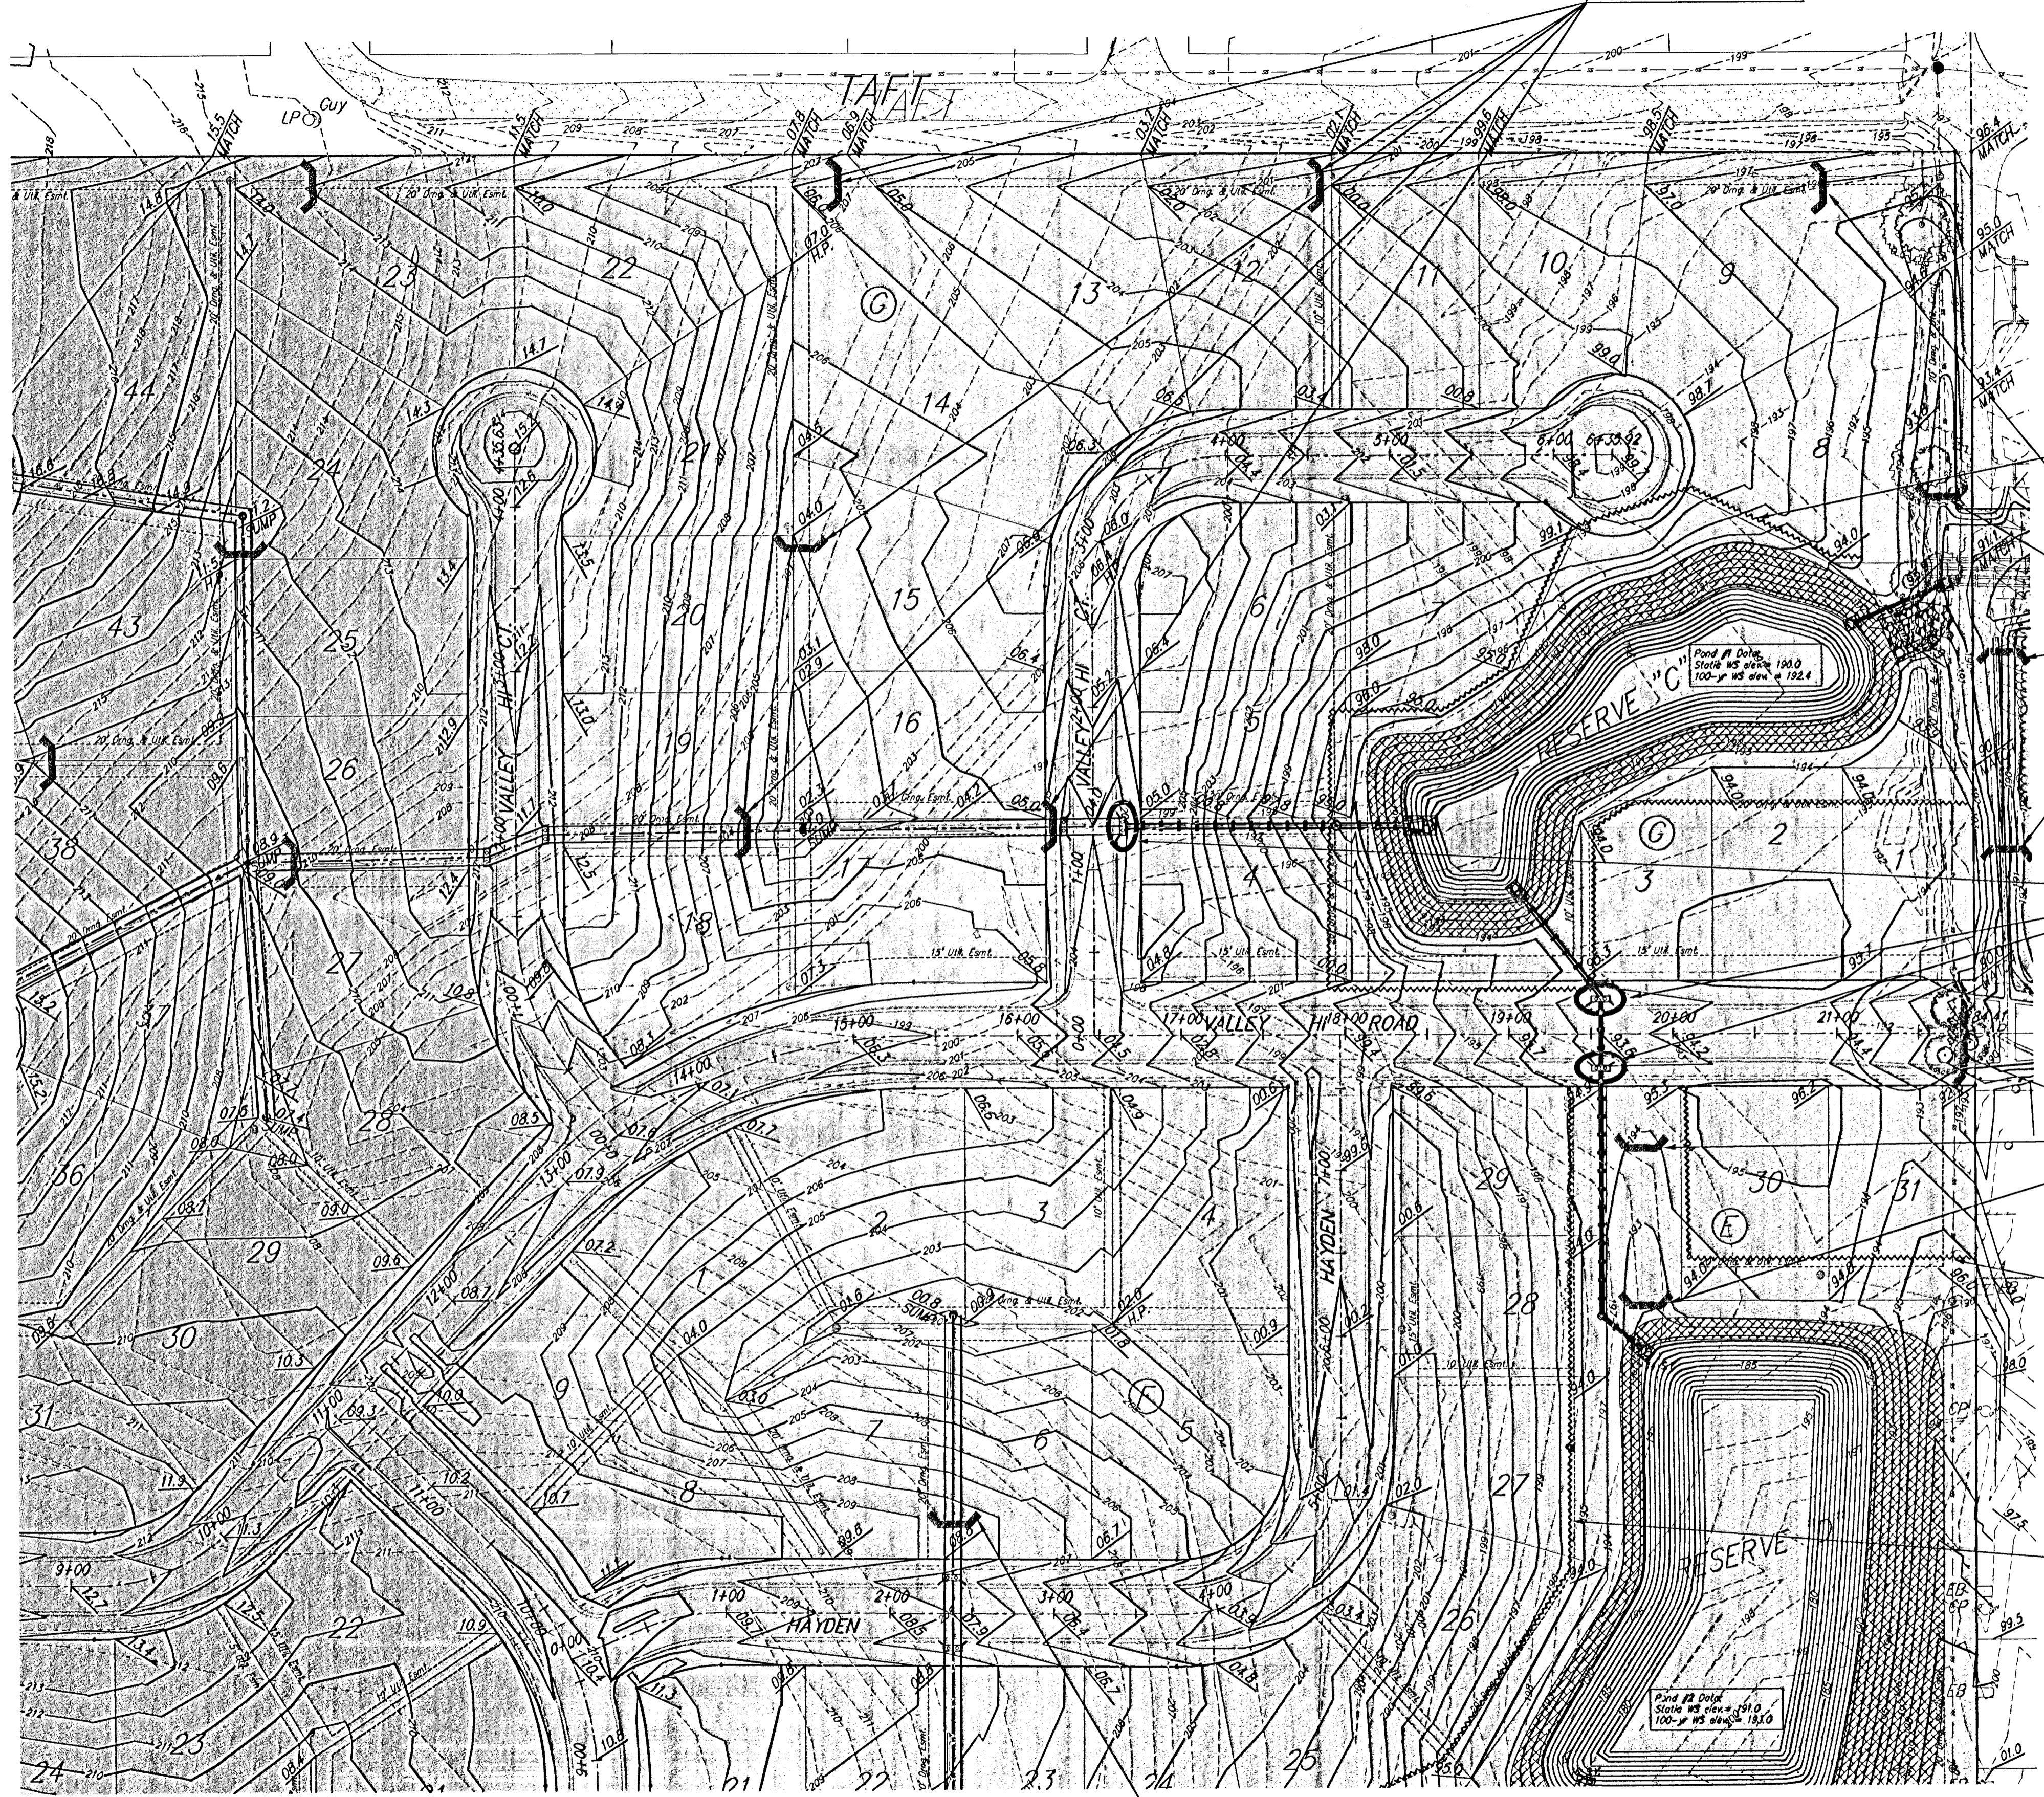

Install 1065 L.F.
 trench & berm per
 detail, sheet 34.

Install straw bale ditch
 check per detail,
 sheet 32.

Install curb inlet
 protection per detail,
 sheet 32.

Install straw bale ditch
 check per detail,
 sheet 32.

Install 278 L.F.
 trench & berm per
 detail, sheet 34.

Install 1031 L.F.
 trench & berm per
 detail, sheet 34.

Install straw bale ditch
 check per detail,
 sheet 32.

- - - - -	Existing Grade
—————	Proposed Grade
X X X X	Silt Fence
~~~~~	Cut-Off Trench
J	Ditch Checks
H	Drop Inlet Protection
O	Curb Inlet Protection
~~~~~	Trench & Berm
▨	Curlax Erosion Mat
■	Area to be graded

	AUBURN HILLS 16TH ADDITION	
	MASS GRADING PLAN STORM WATER DRAIN #278	
<small>Baughman Company, P.A. 315 Ella St. Woburn, MA 02171 P 316-262-3271 F 316-262-0149 ENGINEERING SURVEYING PLANNING LANDSCAPE ARCHITECTURE</small>		
PROJECT NUMBER 468-84092	DESIGN AEO	DRAWN RDM
REVISIONS	APPROVED	DATE 03/08/2006
	SCALE NOTED	SHEET 5 OF 47
<small>AUBURN HILLS 16THSWD.MASS.3</small>		