

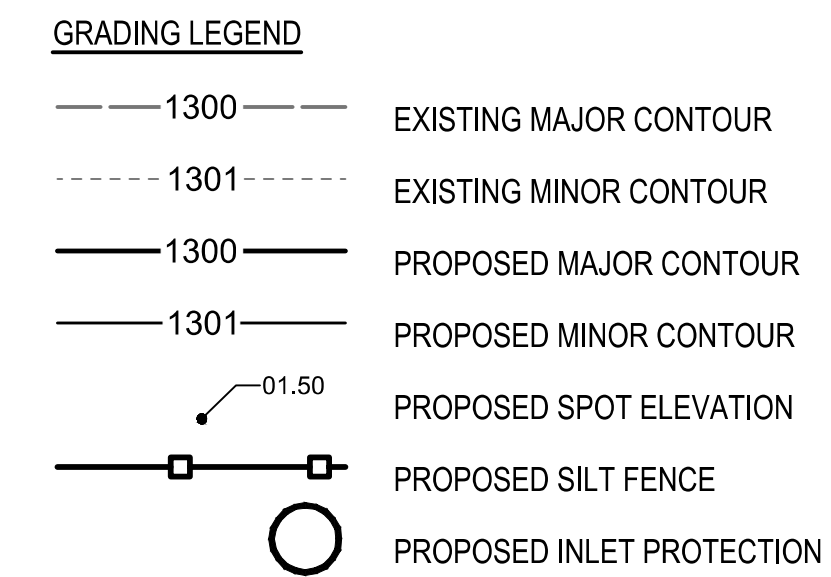


SAVED 2/25/2022 1:22:30 PM BY KURTIS DEKAT
 PLOTTED 2/25/2022 1:38:24 PM BY KURTIS DEKAT
 U:\WICHITA-CIVIL\2021\17043008\MUNIDRAWINGS\17043-008-CU101-PAVING AND GRADING PLAN.DWG

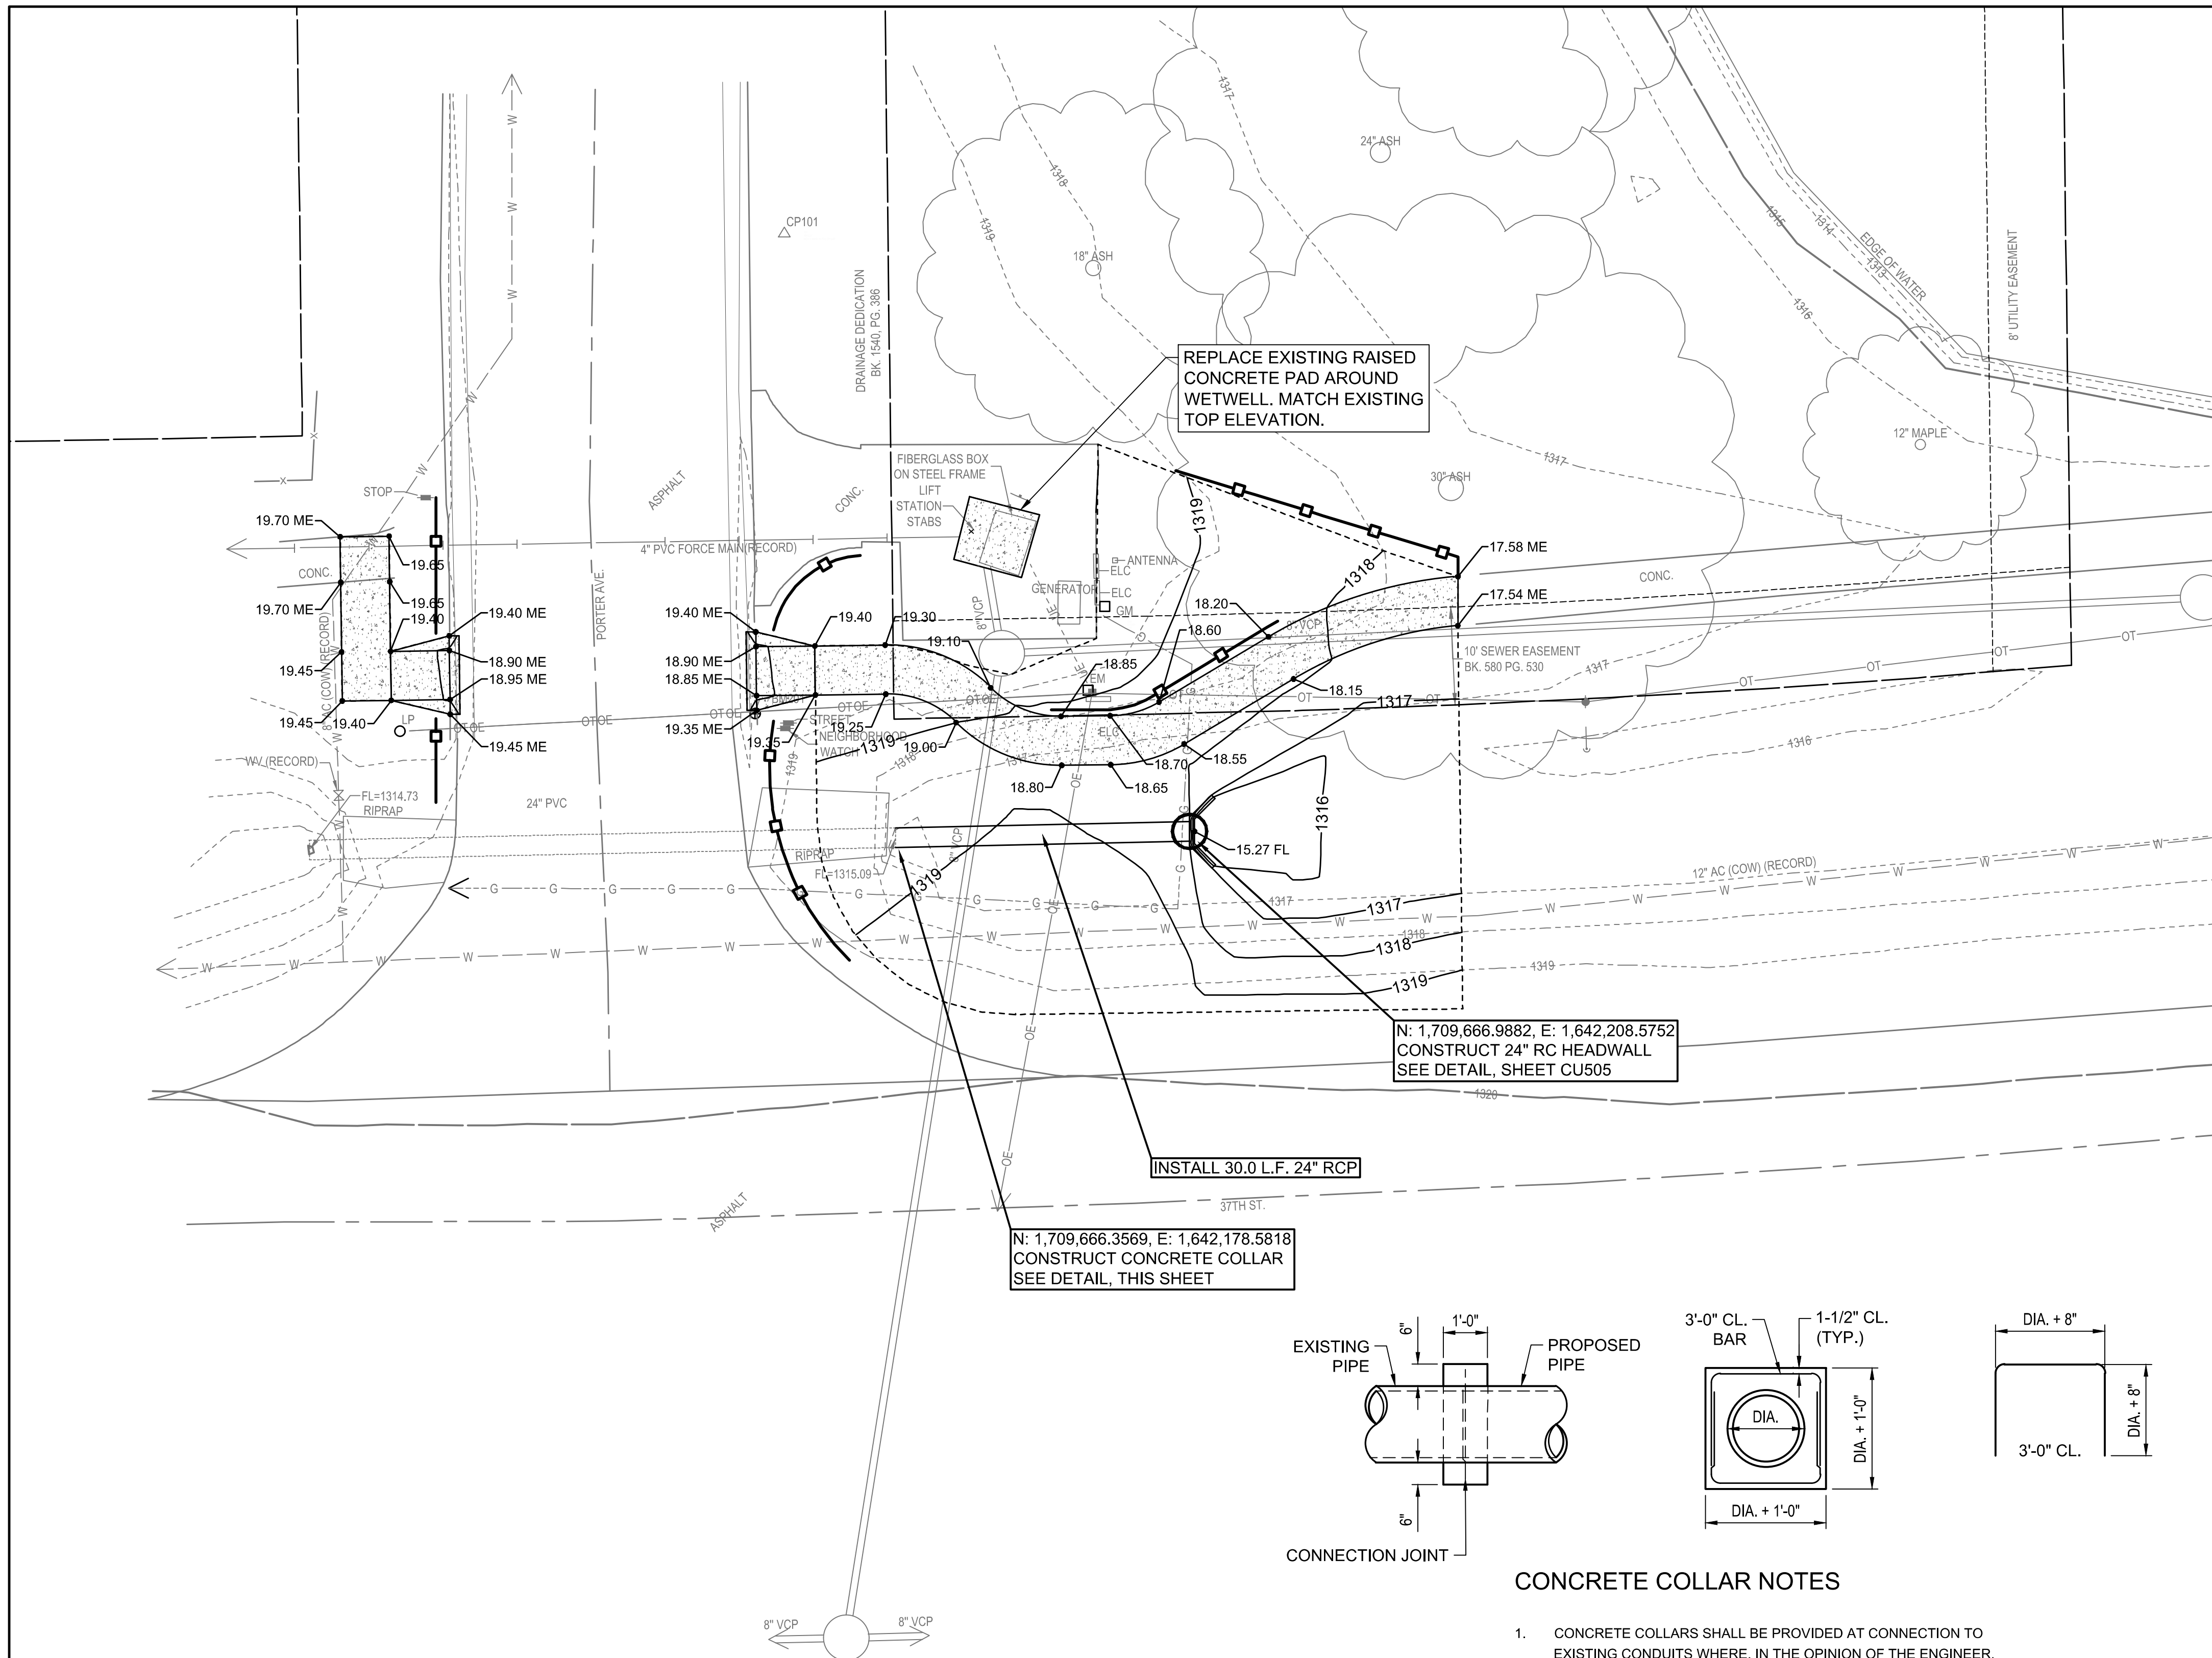

GRADING ABBREVIATIONS

ME MATCH EXISTING

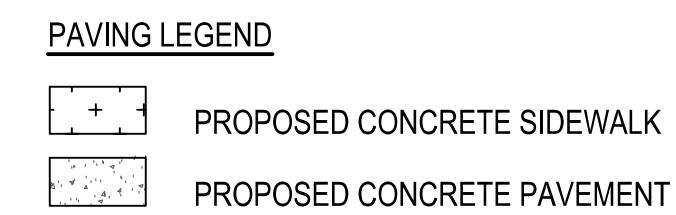


SITE GRADING NOTES

- ALL FILL MATERIAL BLADED SMOOTH AND SLOPED TO DRAIN.
- CADD FILES FOR GRADING WILL BE MADE AVAILABLE UPON REQUEST.
- THE CONTRACTOR SHALL SATISFY THEMSELVES WITH THE EARTHWORK QUANTITIES AND NO CHANGE ORDER FOR EARTHWORK WILL BE APPROVED.
- ELEVATIONS NOTED ARE TO FINISHED GRADE. REFERENCE PAVEMENT DETAILS FOR MORE INFORMATION.

ADA NOTES

- SIDEWALKS SHALL HAVE RUNNING SLOPE NOT STEEPER THAN 1:20. THE CROSS SLOPE OF WALKING SURFACES SHALL NOT BE STEEPER THAN 1:48.
- CURB RAMPS SHALL NOT EXCEED SIX INCHES IN HEIGHT OR HAVE RUNNING SLOPE STEEPER THAN 1:12. CROSS SLOPE SHALL OF RAMPS SHALL NOT BE STEEPER THAN 1:48.
- ADA ACCESSIBLE PARKING STALL & ACCESS AISLE SHALL NOT EXCEED 1:48 SLOPE IN ALL DIRECTIONS.
- CONTRACTOR SHALL ADHERE TO THE LATEST ADA REGULATIONS AND REPORT ANY DISCREPANCIES TO THE ENGINEER FOR RESOLUTION PRIOR TO CONSTRUCTION.
- REFERENCE ARCHITECTURAL PLANS FOR DOOR THRESHOLD DETAILS. ELEVATIONS SHOWN ON THIS DRAWING ARE TO FINISHED FLOOR.


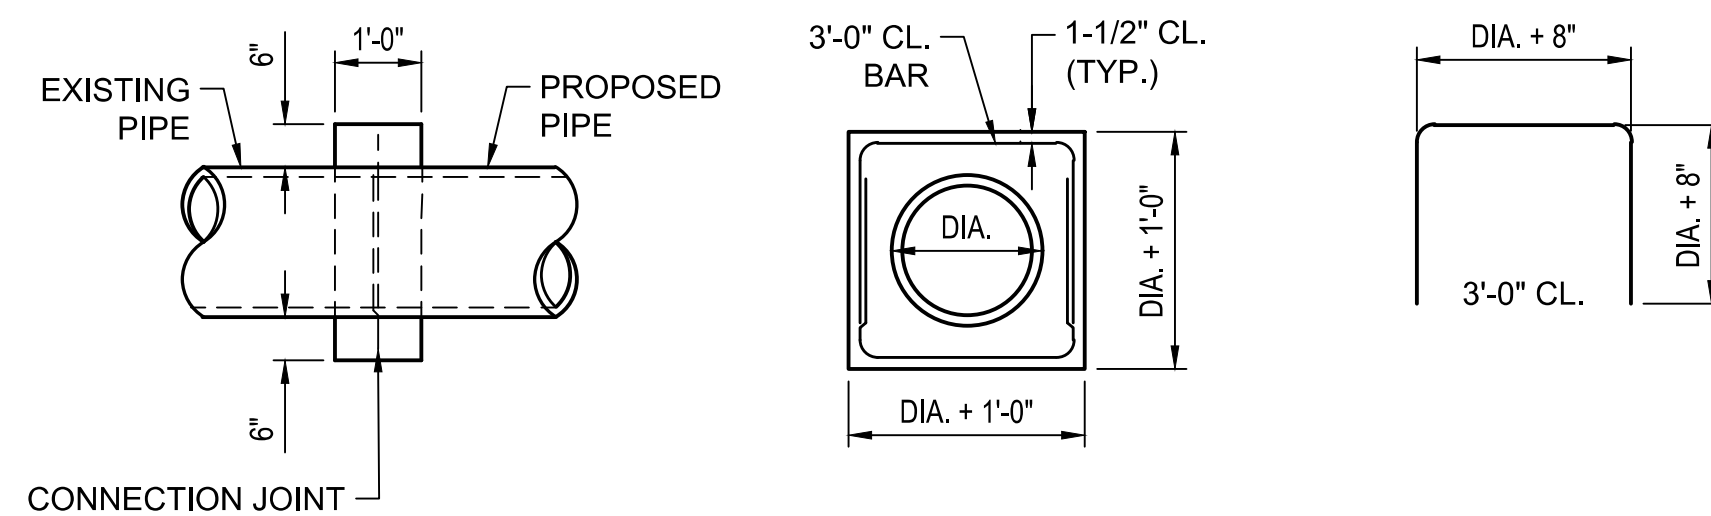


CONCRETE COLLAR NOTES

- CONCRETE COLLARS SHALL BE PROVIDED AT CONNECTION TO EXISTING CONDUITS WHERE, IN THE OPINION OF THE ENGINEER, A COLLAR IS REQUIRED FOR A SATISFACTORY CONNECTION. CLASS A CONCRETE OR THE MIX USED IN CONCRETE PAVEMENT SHALL BE USED THROUGHOUT. CONCRETE COLLARS WILL NOT BE PAID FOR DIRECTLY, BUT SHALL BE CONSIDERED SUBSIDIARY TO THE VARIOUS PIPES INVOLVED.
- TOP ELEVATION IS LOCATED AS FOLLOWS:
 MANHOLE - TOP OF MANHOLE RING
 CURB INLET - TOP OF CURB

CONCRETE COLLAR DETAIL

NOT TO SCALE

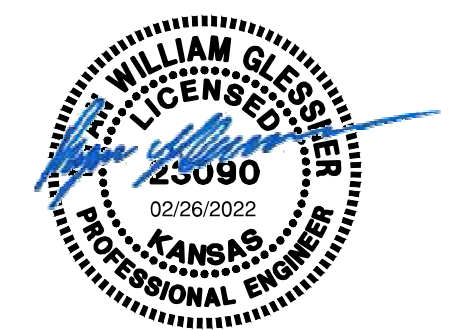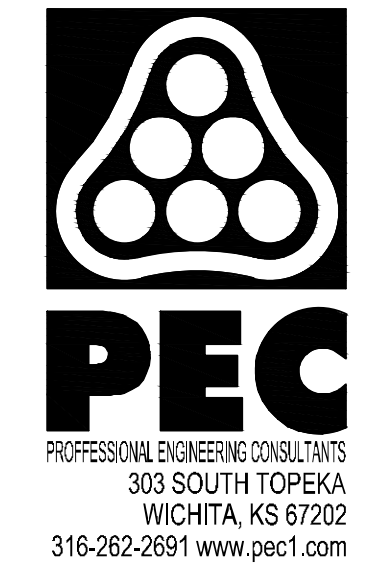

SANITARY SEWER IMPROVEMENTS
LIFT STATION NO. 23
 AT
W. 37TH STREET N AND PORTER AVE.
 GARY JANZEN, P.E. - CITY ENGINEER
 CITY OF WICHITA PROJECT NO. 468-2020-019218 S0015

Issue:		

JOB NO.	35-217043-008-0042
DATE	NOVEMBER 2021
PM	RWG
DESIGNED BY	RWG
DRAWN BY	KTD
CHECKED BY	TBK

PAVING AND GRADING PLAN

CU101