

486 L.F. SILT FENCE
(BY OTHERS)


250 L.F. SILT FENCE
(BY OTHERS)

1000 L.F. SILT FENCE
(BY OTHERS)

Easement Grading
(By Others)

Easement Grading
(By Others)

TYPICAL R/W GRADING SECTION

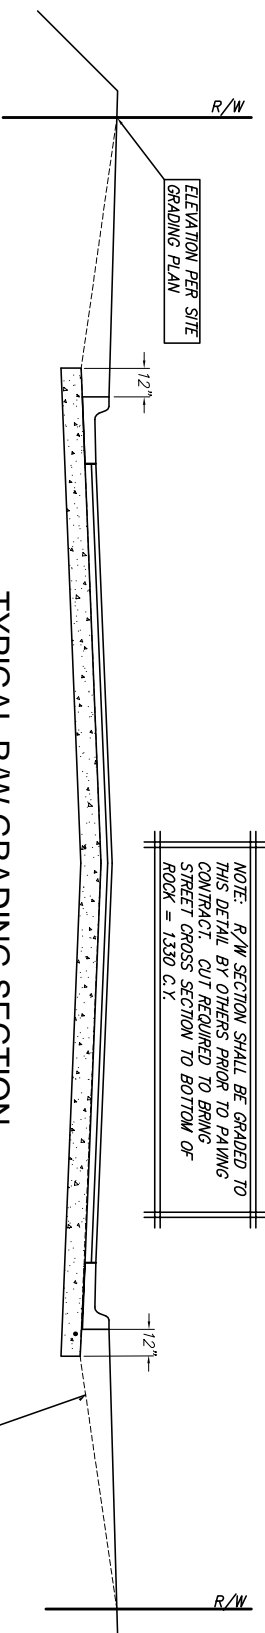

NOTE: CONTRACTOR TO MAINTAIN EROSION CONTROL MEASURES ALREADY IN PLACE. SUBSIDIARY TO "EROSION CONTROL BMP".

NOTE: R/W SECTION SHALL BE GRADED TO THIS DETAIL BY OTHERS PRIOR TO PAVING CONTRACT CUT REQUIRED TO BRING STREET CROSS SECTION TO BOTTOM OF ROCK = 1330 C.Y.

Contractor to stockpile excess excavation in this location.

SCALE: 1" = 80'



- LEGEND**
- DITCH CHECK
 - CURB INLET PROTECTION
 - STRAW BALE BARRIER
 - SILT FENCE
 - CONSTRUCTION LIMITS
 - TEMPORARY DRAINAGE DITCH

NOTE: ALL DISTURBED AREAS TO SEED, FERTILIZED AND MULCHED PER CITY OF WICHITA SPECIFICATIONS. CONTRACTOR TO MAINTAIN BMP'S PLACED BY PREVIOUS PROJECTS.

Willow Creek Estates Phase 1
Erosion Control Plan/ Easement Grading
WICHITA, KANSAS

		Rugsles & Bohm, P.A. Engineering Surveying Land Planning 824 North Main Wichita, Kansas 67203 www.rdbkansas.com (316) 264-8008 (316) 264-4821 fax E-mail: info@rdbkansas.com	DESIGN: AML DRAWN: MJP REVIEW: UTILITY DATE: July 26, 2007	PROJECT NUMBER: 472-84535 SHEET: 11 OF 19
--	--	--	---	--