
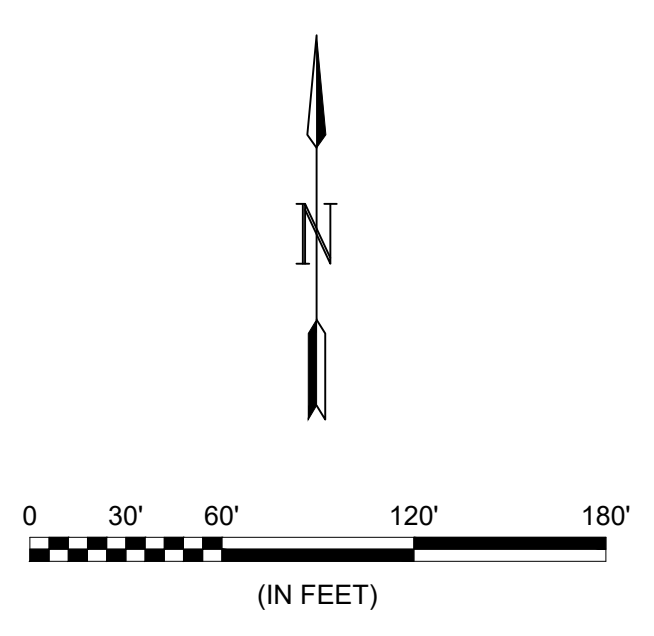


# Equestrian Estates

127th Street East

File: L:\2022\22T41005 - Paddock Addition Phase 2\Drawings\DESIGN\22T41005 EROSION CONTROL PLANS.dwg Last Save: 9/26/2024 11:13 AM Last saved by: SOSchmidt  
 Last plotted by: Schmidt, Stephen O. Plot Style: --- Plot Scale: 1:2,8849 Plot Date: 10/2/2024 1:36 PM Plotter used: None

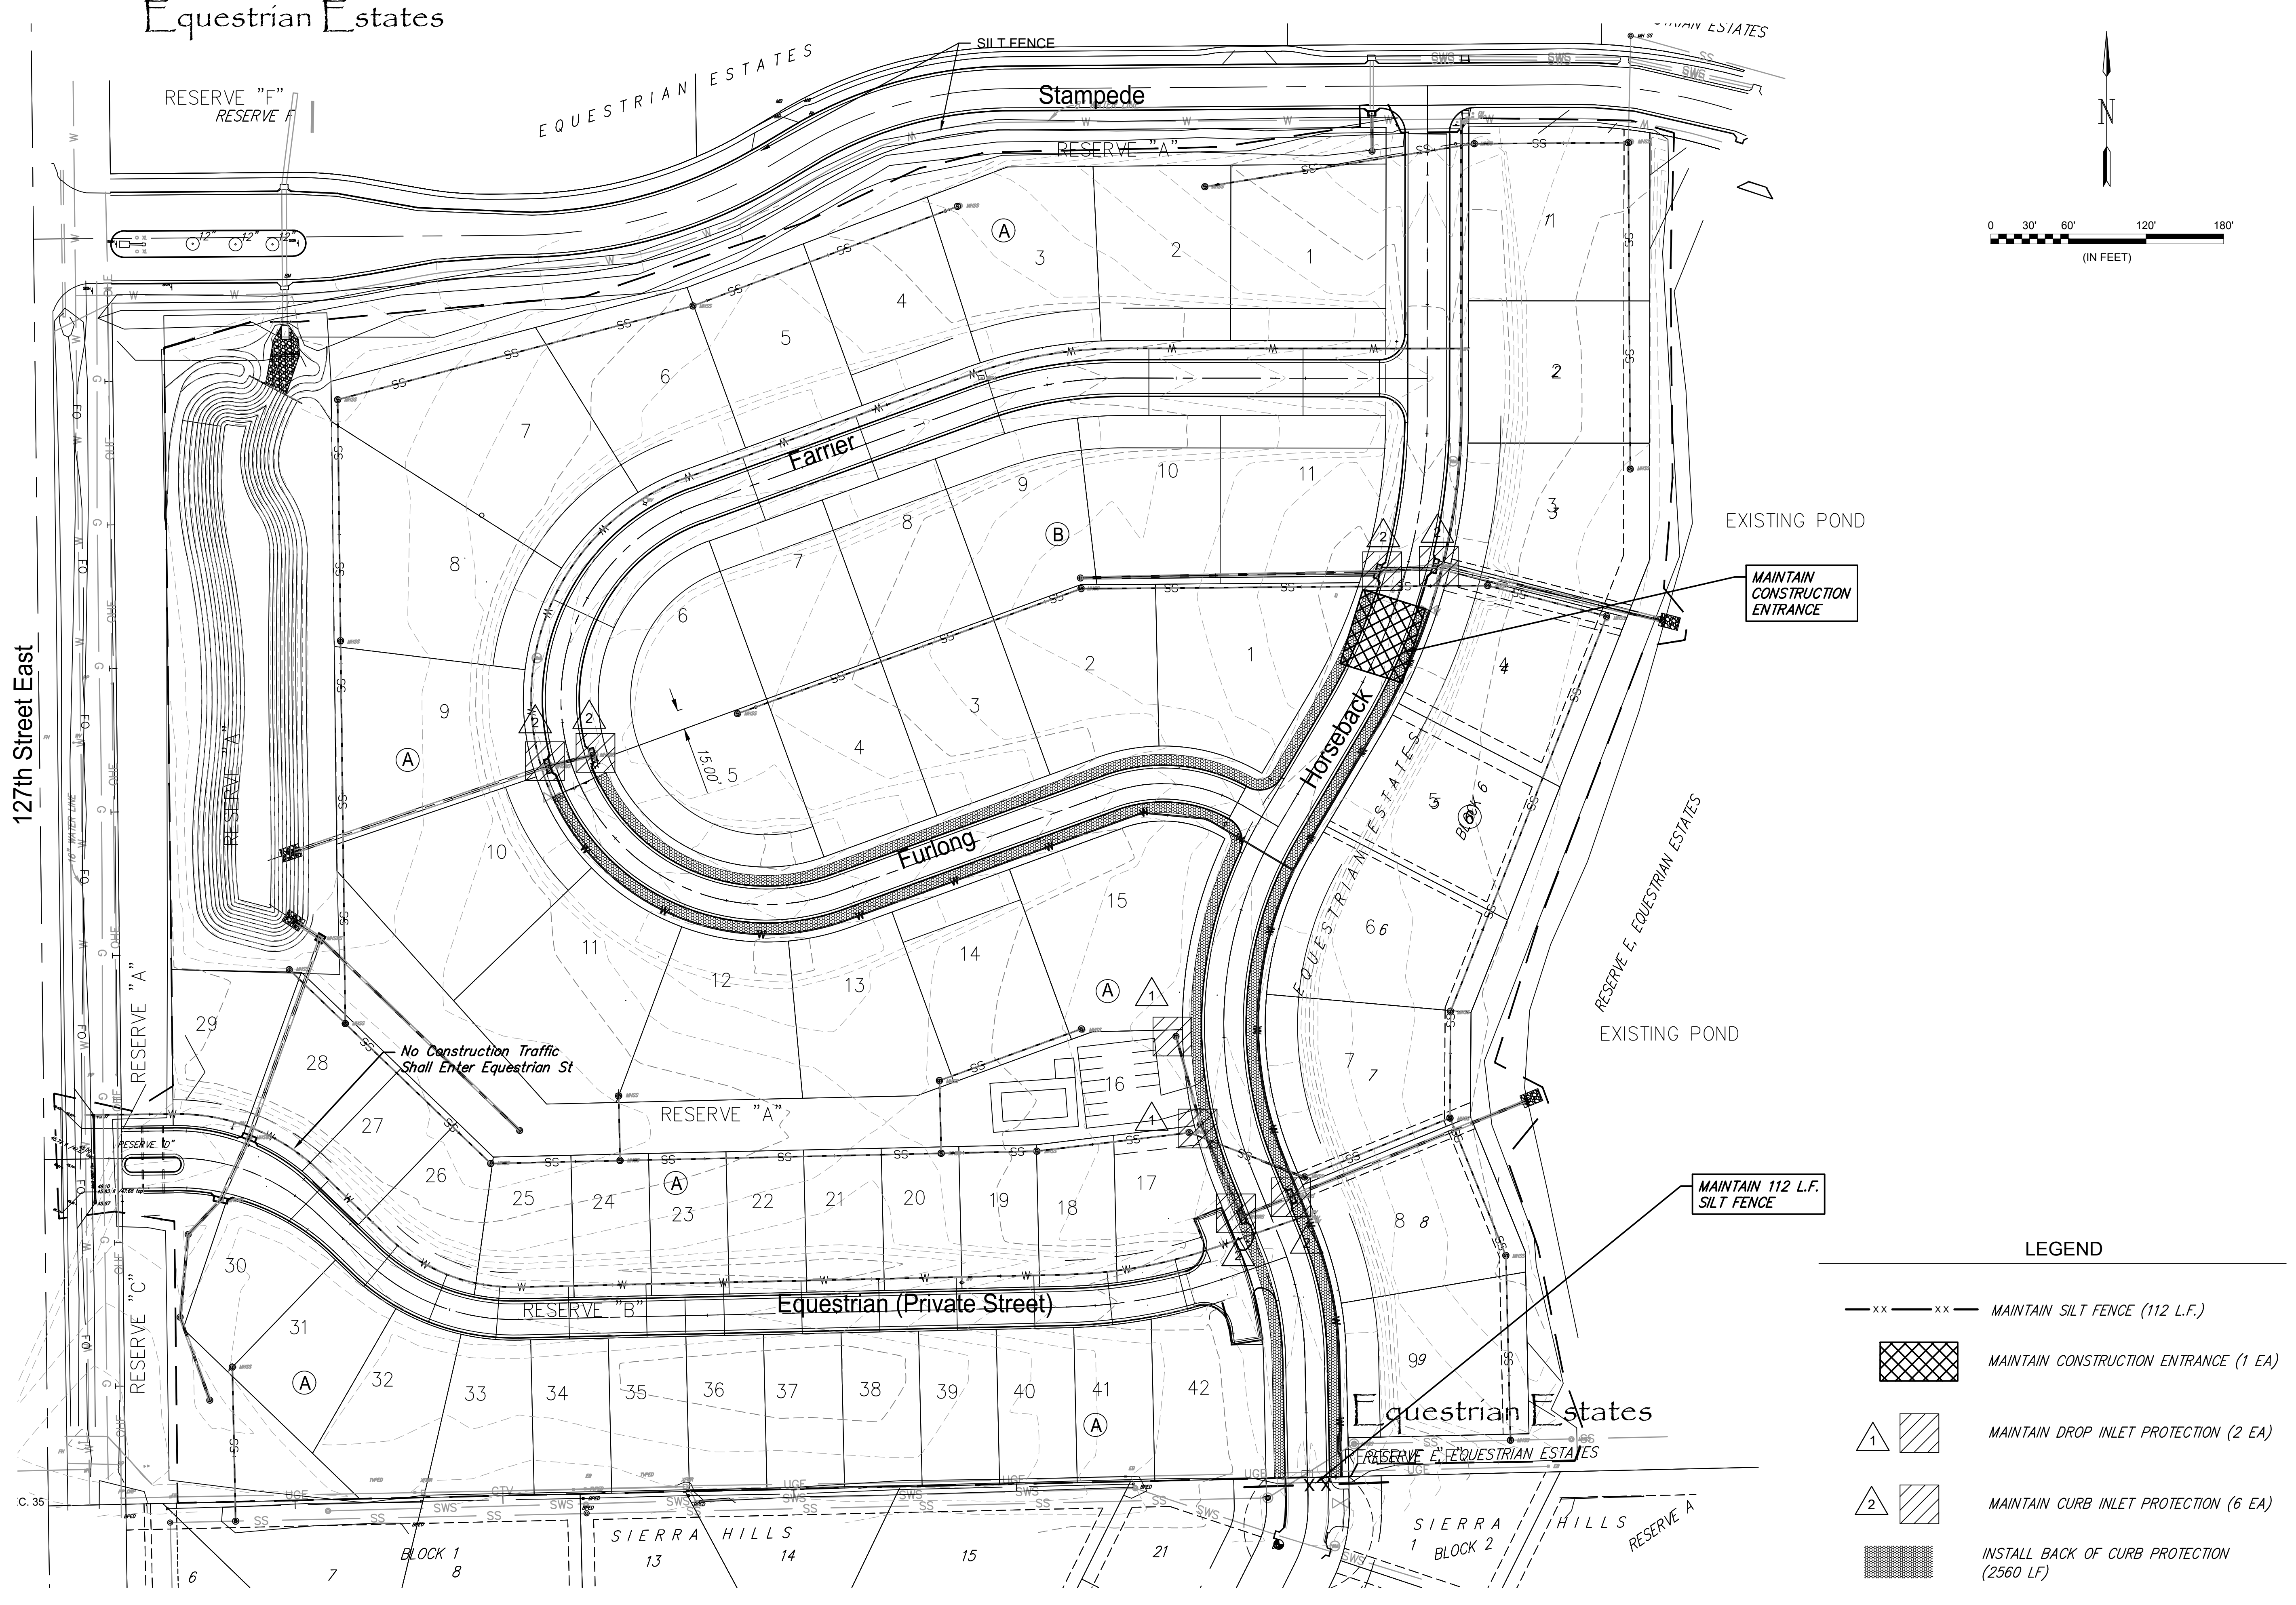

© 2023 GARVER, LLC  
 THIS DOCUMENT, ALONG WITH THE IDEAS AND DESIGNS CONVEYED HEREIN, SHALL BE CONSIDERED INSTRUMENTS OF PROFESSIONAL SERVICE AND ARE PROPERTY OF GARVER, LLC. ANY USE, REPRODUCTION, OR DISTRIBUTION OF THIS DOCUMENT, ALONG WITH THE IDEAS AND DESIGNS CONTAINED HEREIN, IS PROHIBITED UNLESS AUTHORIZED IN WRITING BY GARVER, LLC OR EXPLICITLY ALLOWED IN THE GOVERNING PROFESSIONAL SERVICES AGREEMENT FOR THIS WORK.

1995 Midfield Road  
 Wichita, KS 67209  
 (316) 264-8008



REV.	DATE	DESCRIPTION	BY



CITY OF WICHITA  
 WICHITA, KANSAS  
 THE PADDOCK AT 127TH  
 PAVING - PHASE 2

## EC PLAN PAVING

JOB NO.: 22T41005  
 DATE: OCT. 2024  
 DESIGNED BY: KWL  
 DRAWN BY: SOS

BAR IS ONE INCH ON ORIGINAL DRAWING  
 IF NOT ONE INCH ON THIS SHEET, ADJUST SCALES ACCORDINGLY.

DRAWING NUMBER

SHEET NUMBER **16** OF **24**

### LEGEND

---xx---xx---	MANTAIN SILT FENCE (112 L.F.)
	MANTAIN CONSTRUCTION ENTRANCE (1 EA)
	MANTAIN DROP INLET PROTECTION (2 EA)
	MANTAIN CURB INLET PROTECTION (6 EA)
	INSTALL BACK OF CURB PROTECTION (2560 LF)