


I			
No.	Revisions	By	Date
CITY OF WICHITA			
SIGNING & MARKING PLAN STA. 18+200 TO STA. 18+600			
SEDGWICK COUNTY			
 Professional Engineering Consultants, P.A. 303 S. TOPEKA • WICHITA, KANSAS 67202 316-262-2691 • FAX 316-262-3003			
Designed by	RPG	Checked by	WDH
Drawn by	SVB	Date April, 2002	Job No. 97362

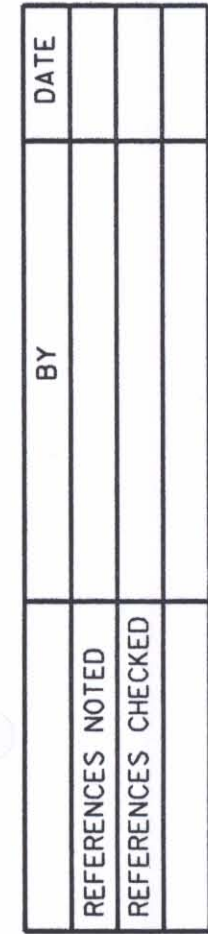

DSNR: WDH OPER: JGP SCALE: 1:500
 I:/1997/97362/MARKING/PL182.DGN 5-03-2000 10:10:22 LAST REV: 1-24-2002 BY: svb