
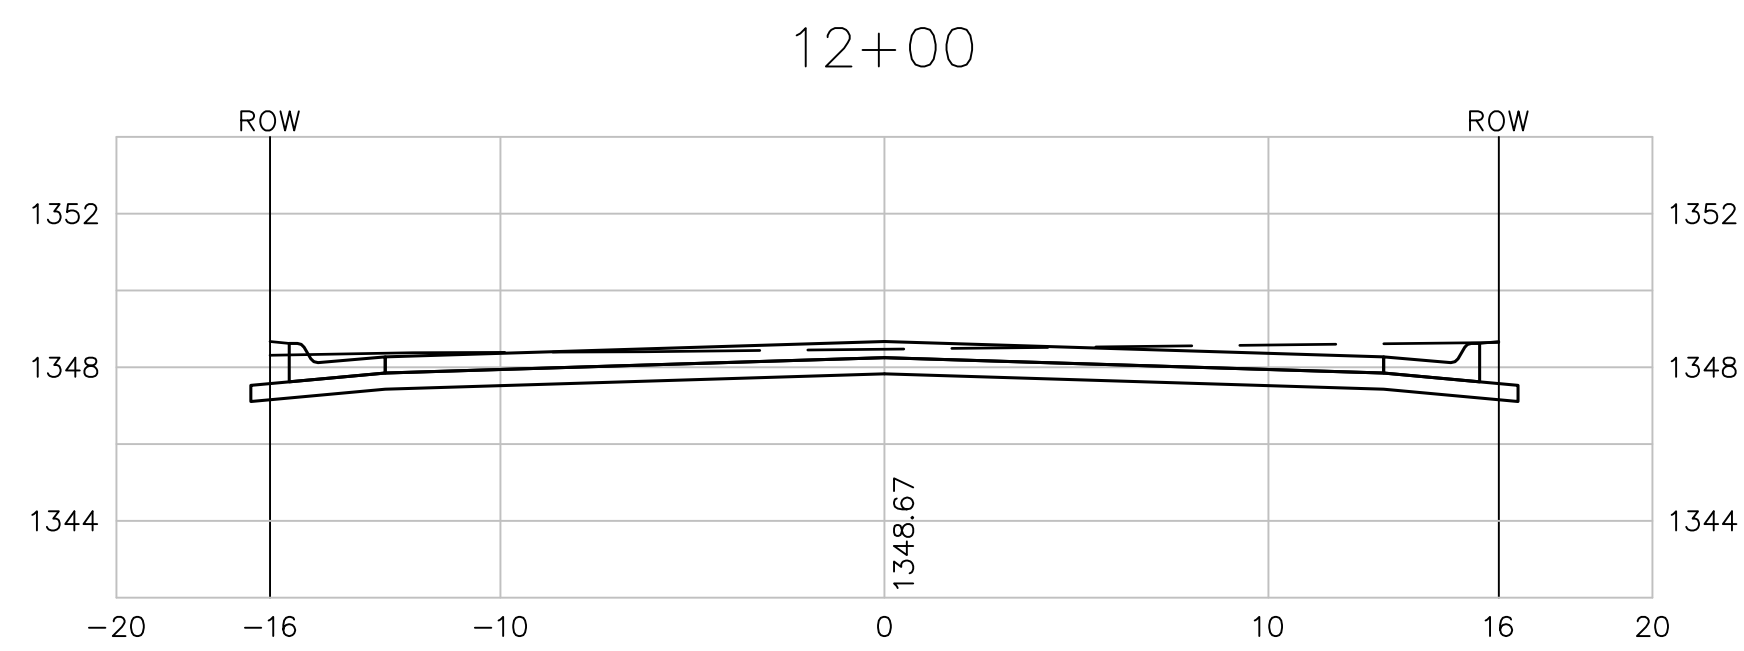
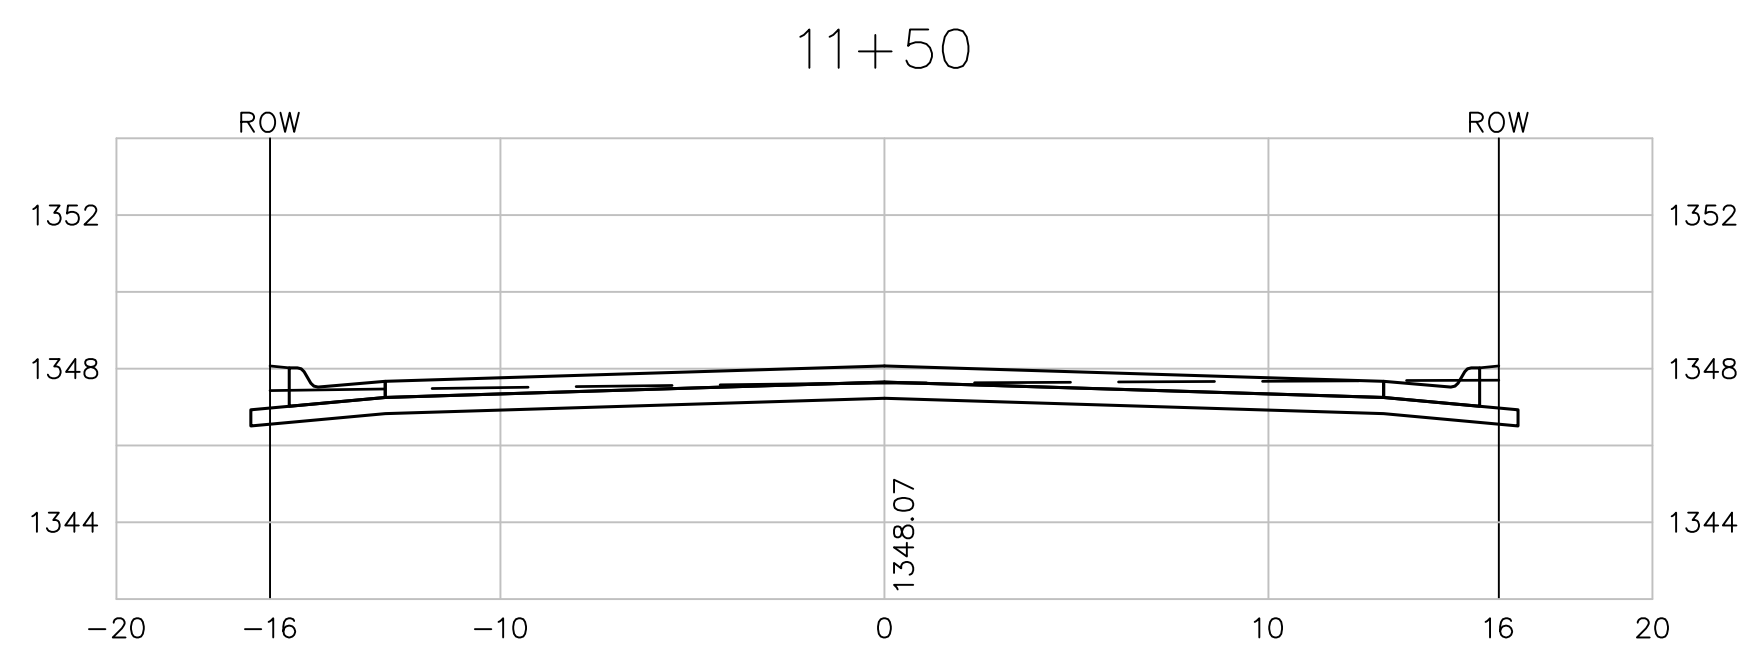
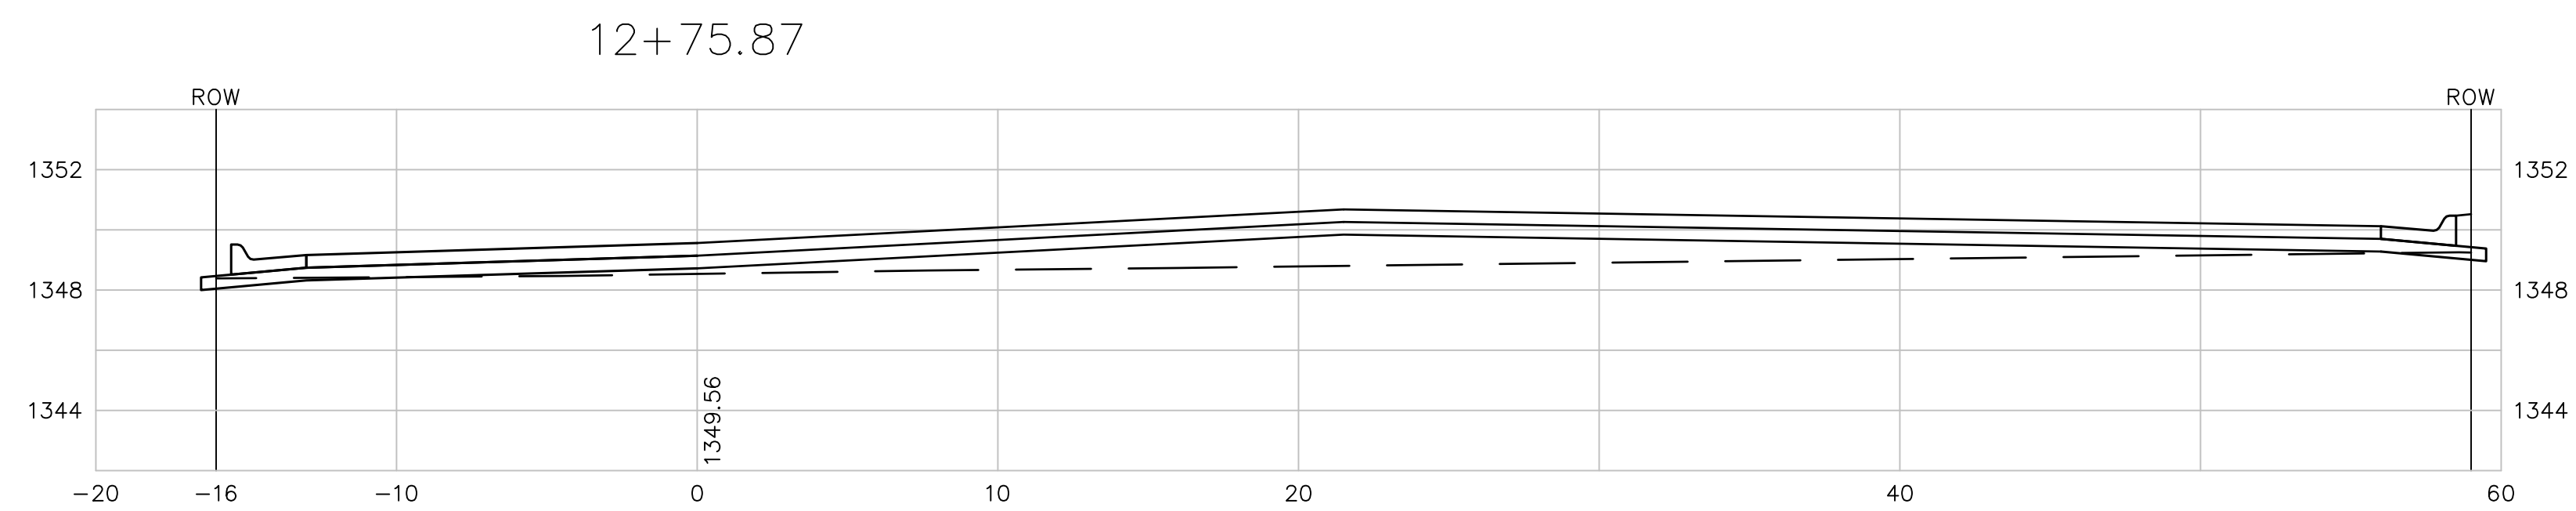
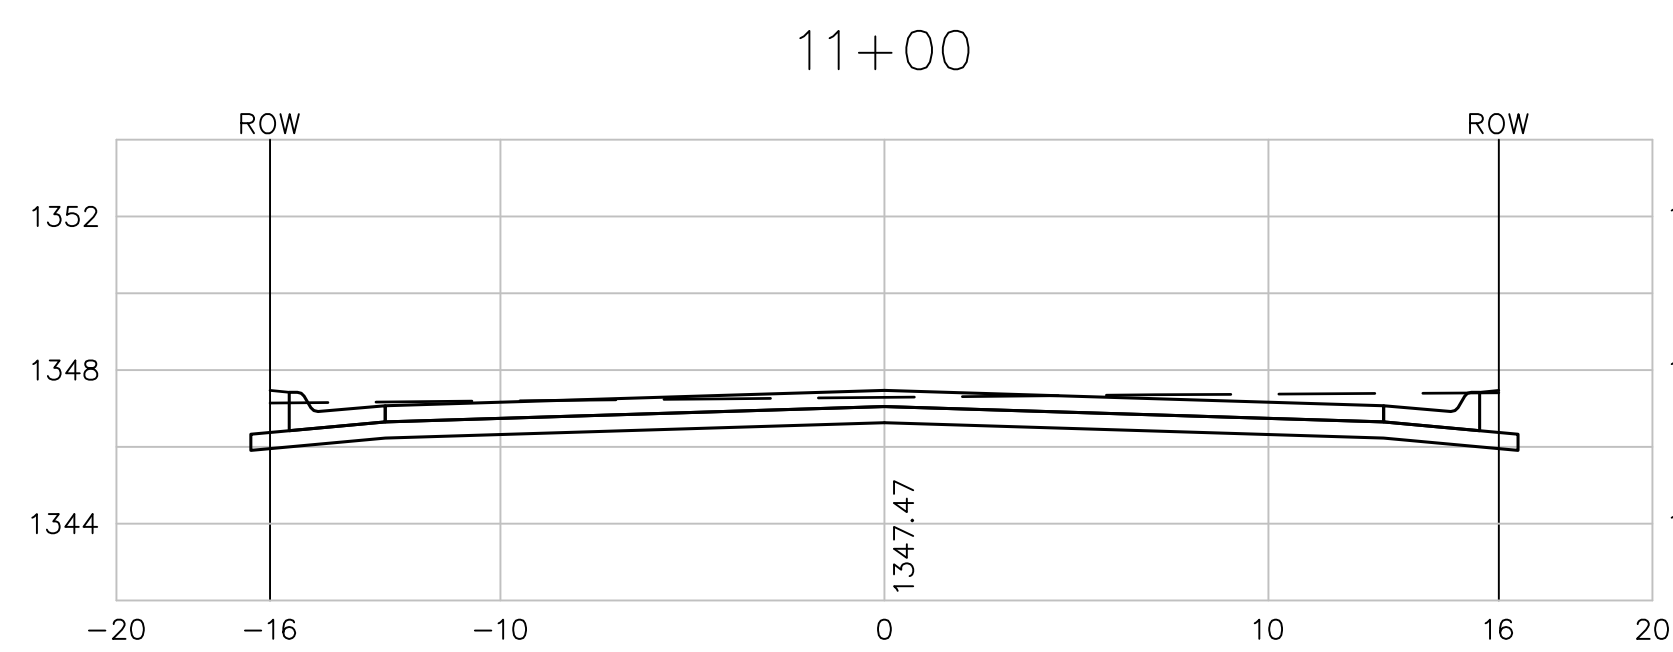
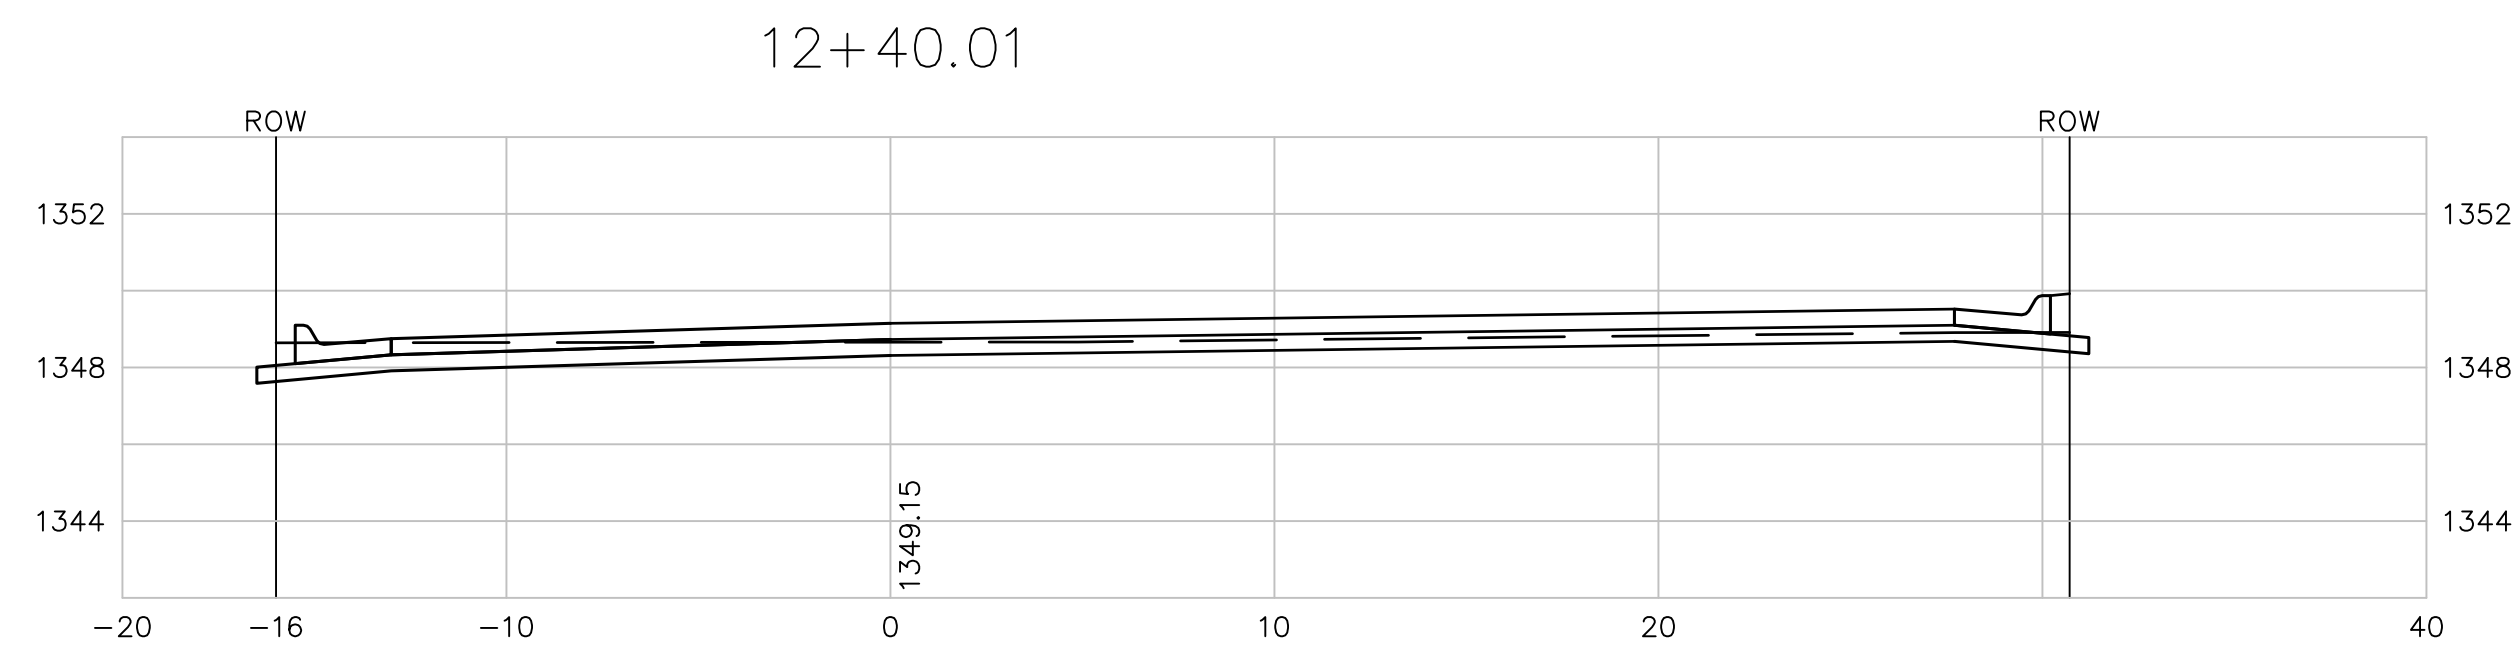
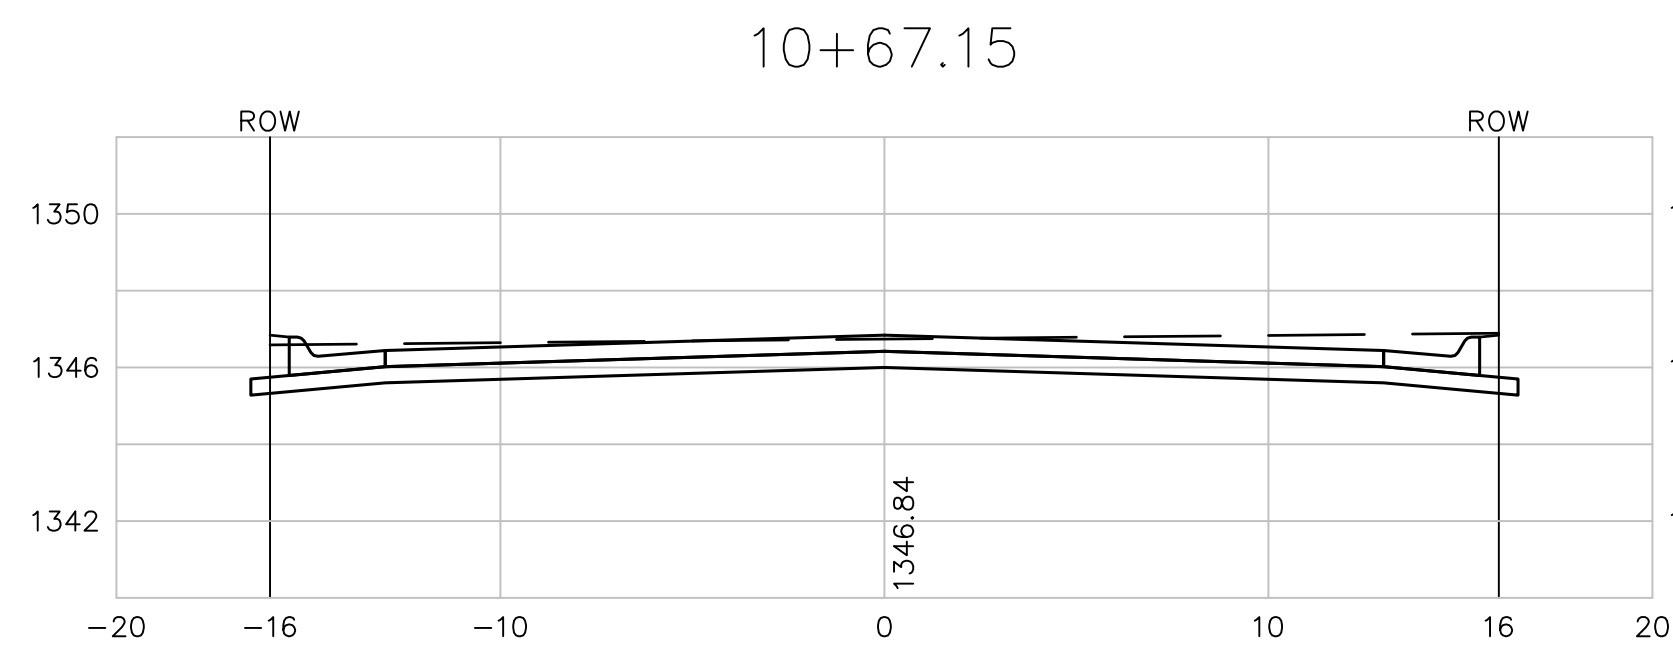
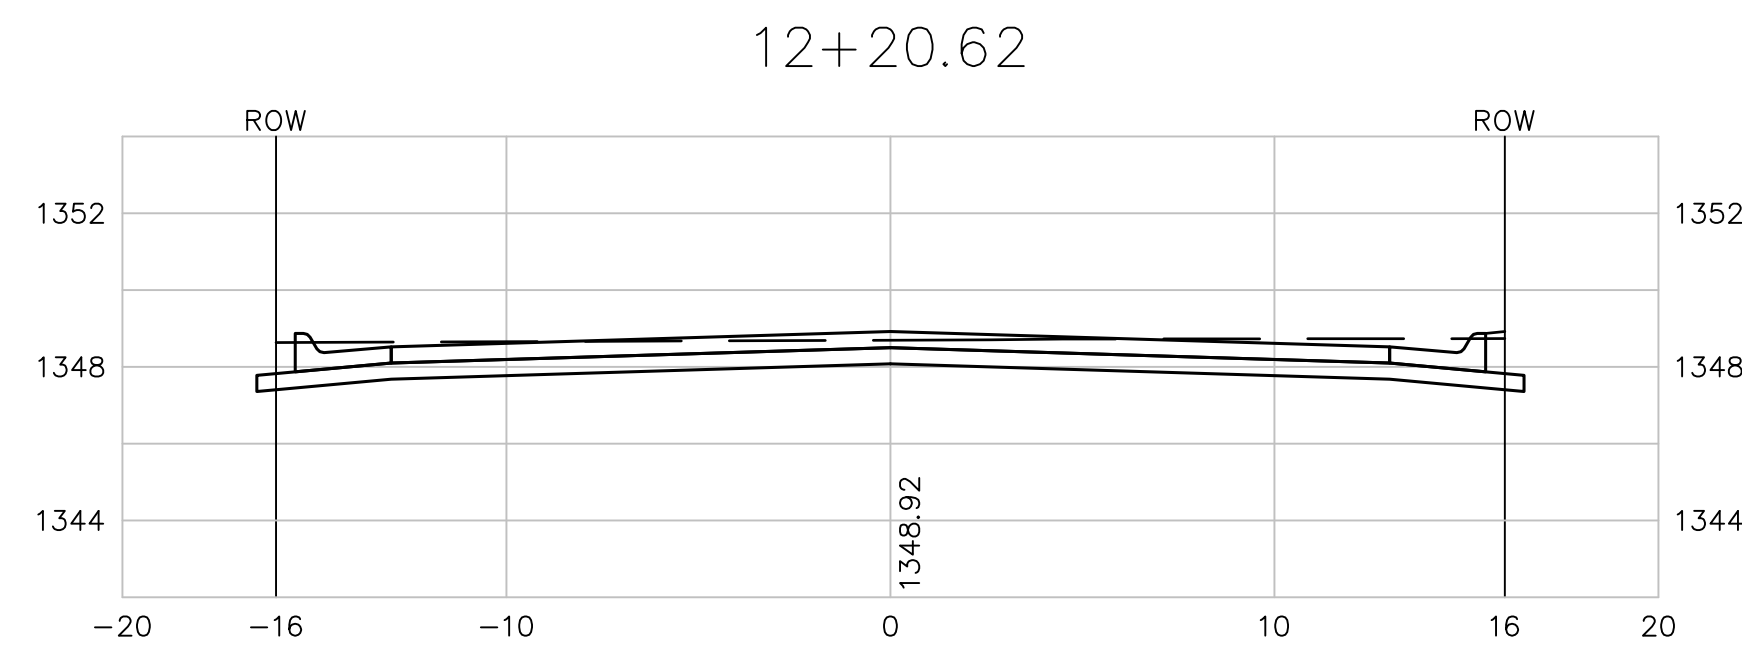


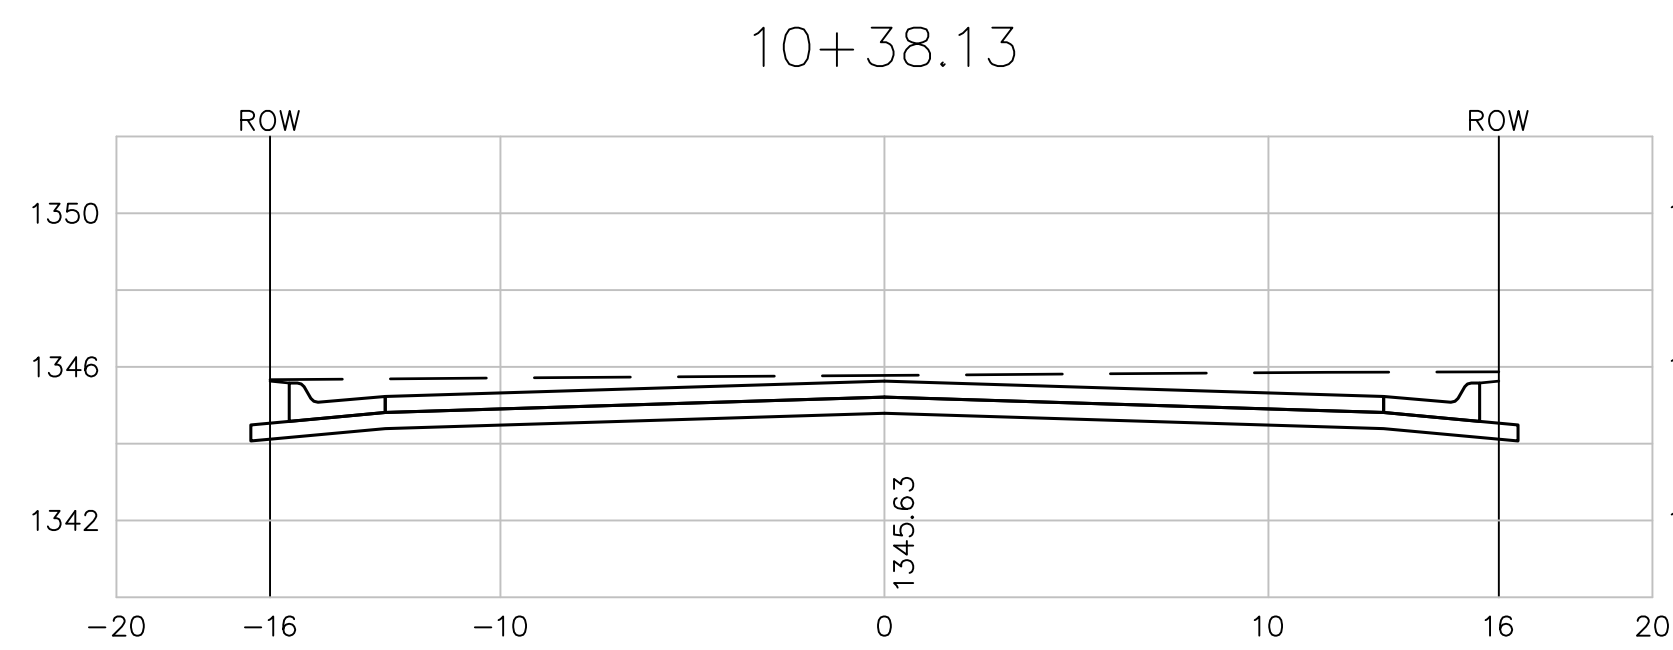

RECAPITULATION OF ROAD QUANTITIES		
ITEM	QUANTITY	UNITS
Asphalt Pavement	1176.00	SY
Crushed Rock Base	1377.00	SY
Curb and Gutter	611.00	LF
Monolithic Curb	65.00	LF
Valley Gutter	89.00	SY
Sawed Joint	71.00	LF
Comb. Curb & Gutter Removed	71.00	LF
Tree Removal	1	LS
Site Clearing & Restoration	1	LS
Signage	1	LS
Seeding	1	LS
Excavation (Cut)	300.00	CY
Excavation (Fill)	245.00	CY
Back of Curb Protection (8' Wide)	676.00	LF

ASPHALT PAVEMENT		
LOCATION	ASPHALT (5") (SY)	REMARKS
STATION TO STATION		
TOTAL	1176.00	

CRUSHED ROCK BASE		
LOCATION	CRUSHED ROCK BASE (5") (SY)	REMARKS
STATION TO STATION		
TOTAL	1377.00	

CURB AND GUTTER		
LOCATION	3" CURB 2.50' GUTTER (LF)	REMARKS
STATION TO STATION		
TOTAL	611.00	

MONOLITHIC CURB		
LOCATION	3" CURB 2.50' GUTTER (LF)	REMARKS
STATION TO STATION		
10+18.13 to 10+38.13	32.40	Left Side
10+17.47 to 10+37.47	32.00	Right Side
TOTAL	64.40	

VALLEY GUTTER		
LOCATION	REINFORCED CONCRETE	REMARKS
℄ STATION	(8") (SY)	
TOTAL	88.38	

SEEDING			
ITEM	QUANTITY	UNITS	REMARKS
TOTAL SEEDING	0.10	ACRE	

SMITHMOOR 11th ADDITION Cross Sections Wichita, Kansas											
		PROJECT NUMBER 472-84736									
		<table border="1" style="width: 100%; border-collapse: collapse;"> <tr> <td style="width: 25%;">KEM NO. 08066</td> <td style="width: 25%;">FILE x-section</td> <td style="width: 25%;">DATE 10/2008</td> <td style="width: 25%;">SHEET 12</td> </tr> <tr> <td>DESIGN KM</td> <td>DRAWN NS</td> <td>REVISED</td> <td>OF 13</td> </tr> </table>		KEM NO. 08066	FILE x-section	DATE 10/2008	SHEET 12	DESIGN KM	DRAWN NS	REVISED	OF 13
KEM NO. 08066	FILE x-section	DATE 10/2008	SHEET 12								
DESIGN KM	DRAWN NS	REVISED	OF 13								
516 S. Market, Wichita, KS 67202		316/264-0242									