




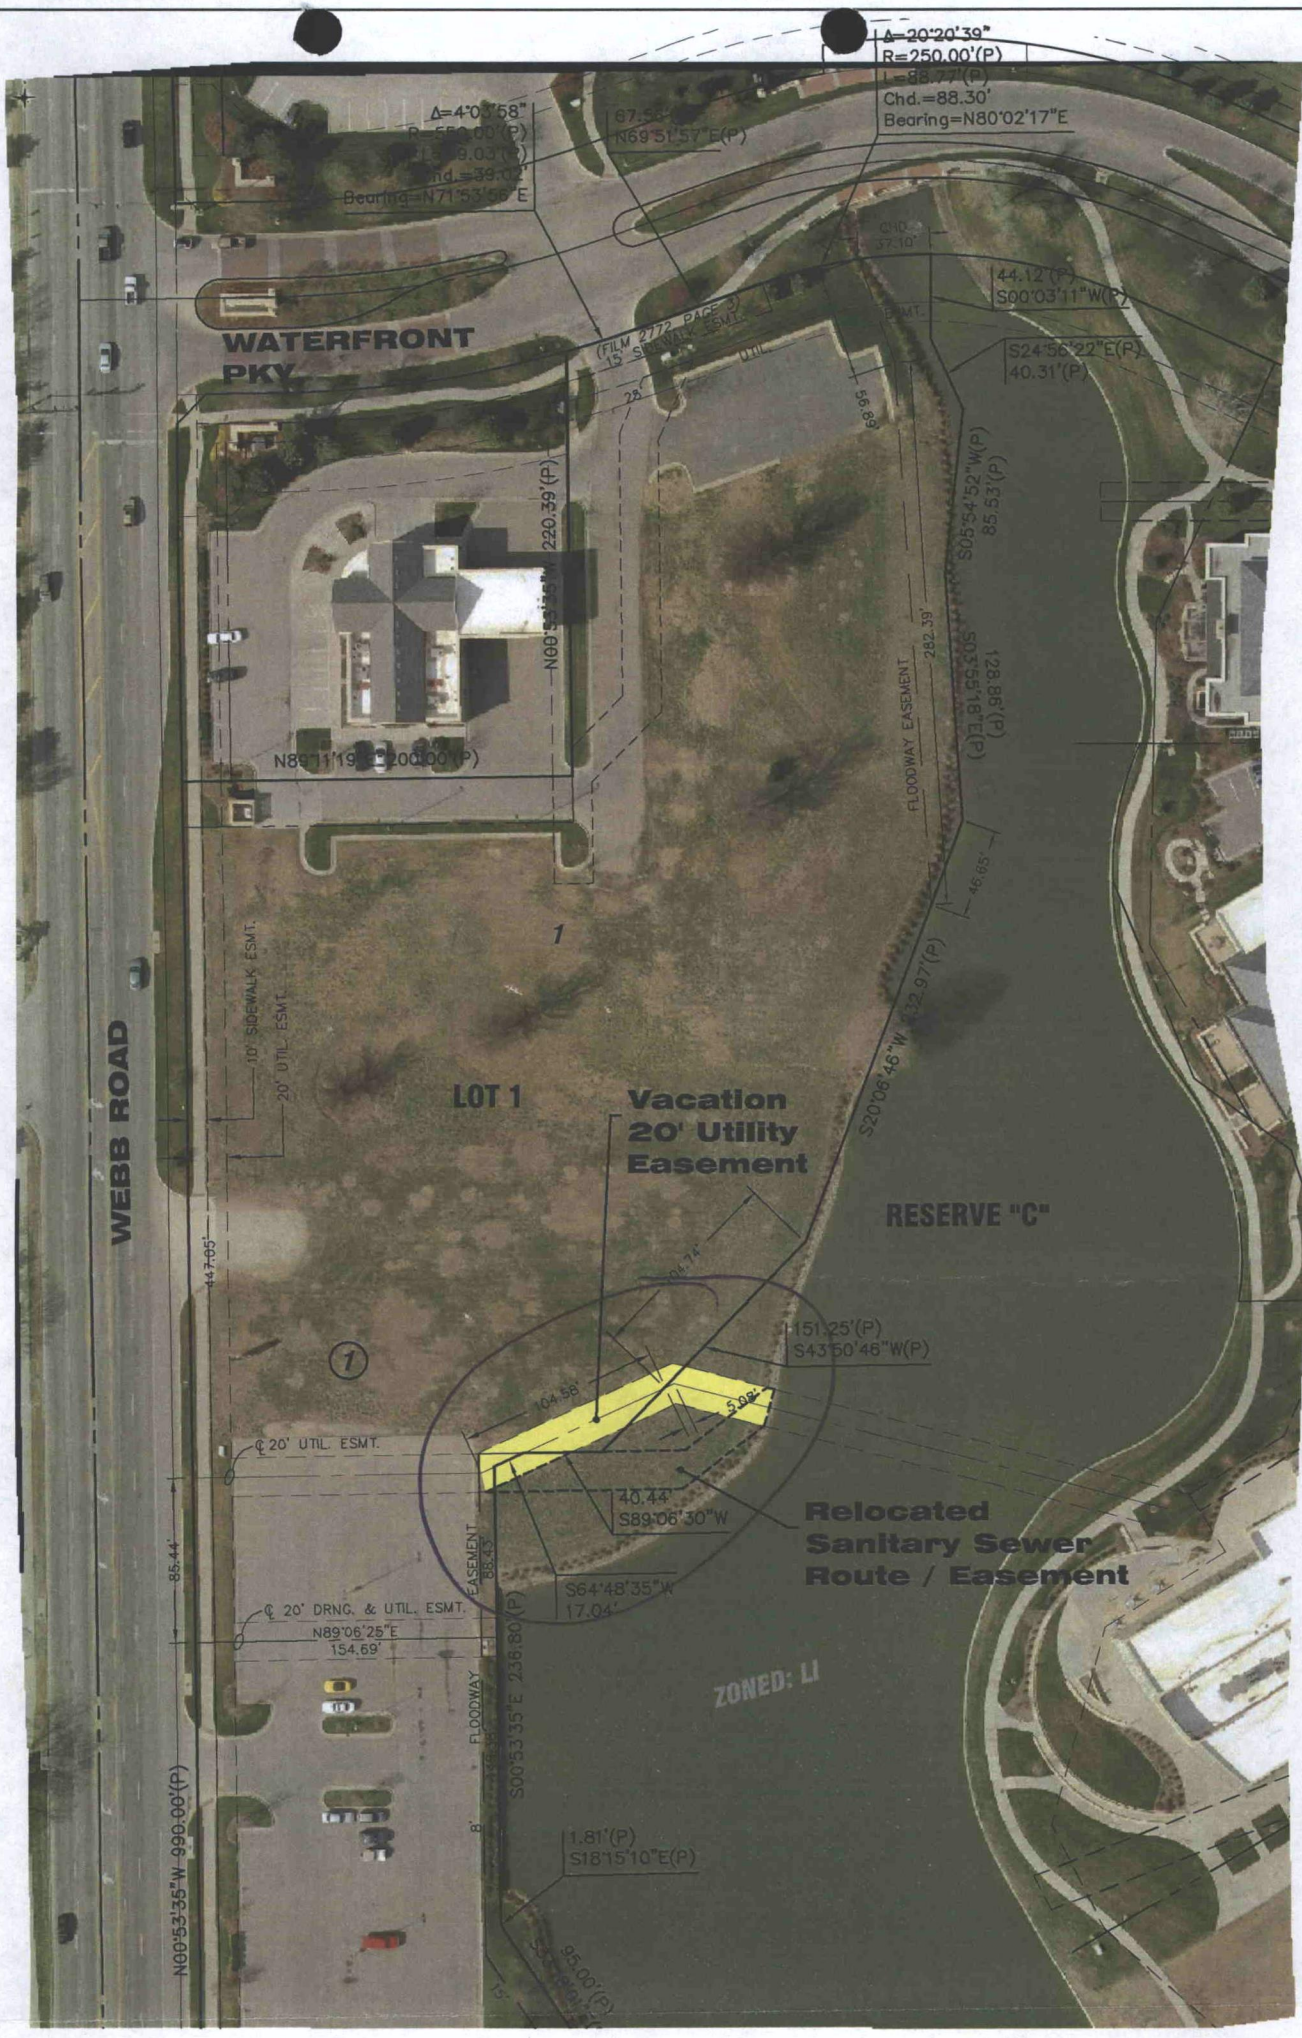

LEGEND

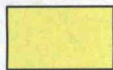

= VACATION APPLICATION AREA

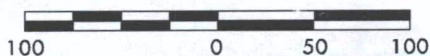

VAC 2012-21

MKEC
ENGINEERING
CONSULTANTS, INC.

THE WATERFRONT THIRD ADDITION
PROJECT NAME


VACATION CASE - EXHIBIT A
SHEET TITLE

411 N. WEBB ROAD
WICHITA, KS. 67206
316 - 684 - 9600


BDL
DESIGN BY:
JUNE 2012
DATE


BDL
DRAWN BY:
02014
JOB NO.

GJA
CHECKED BY:
1 / 3
SHEET/OF

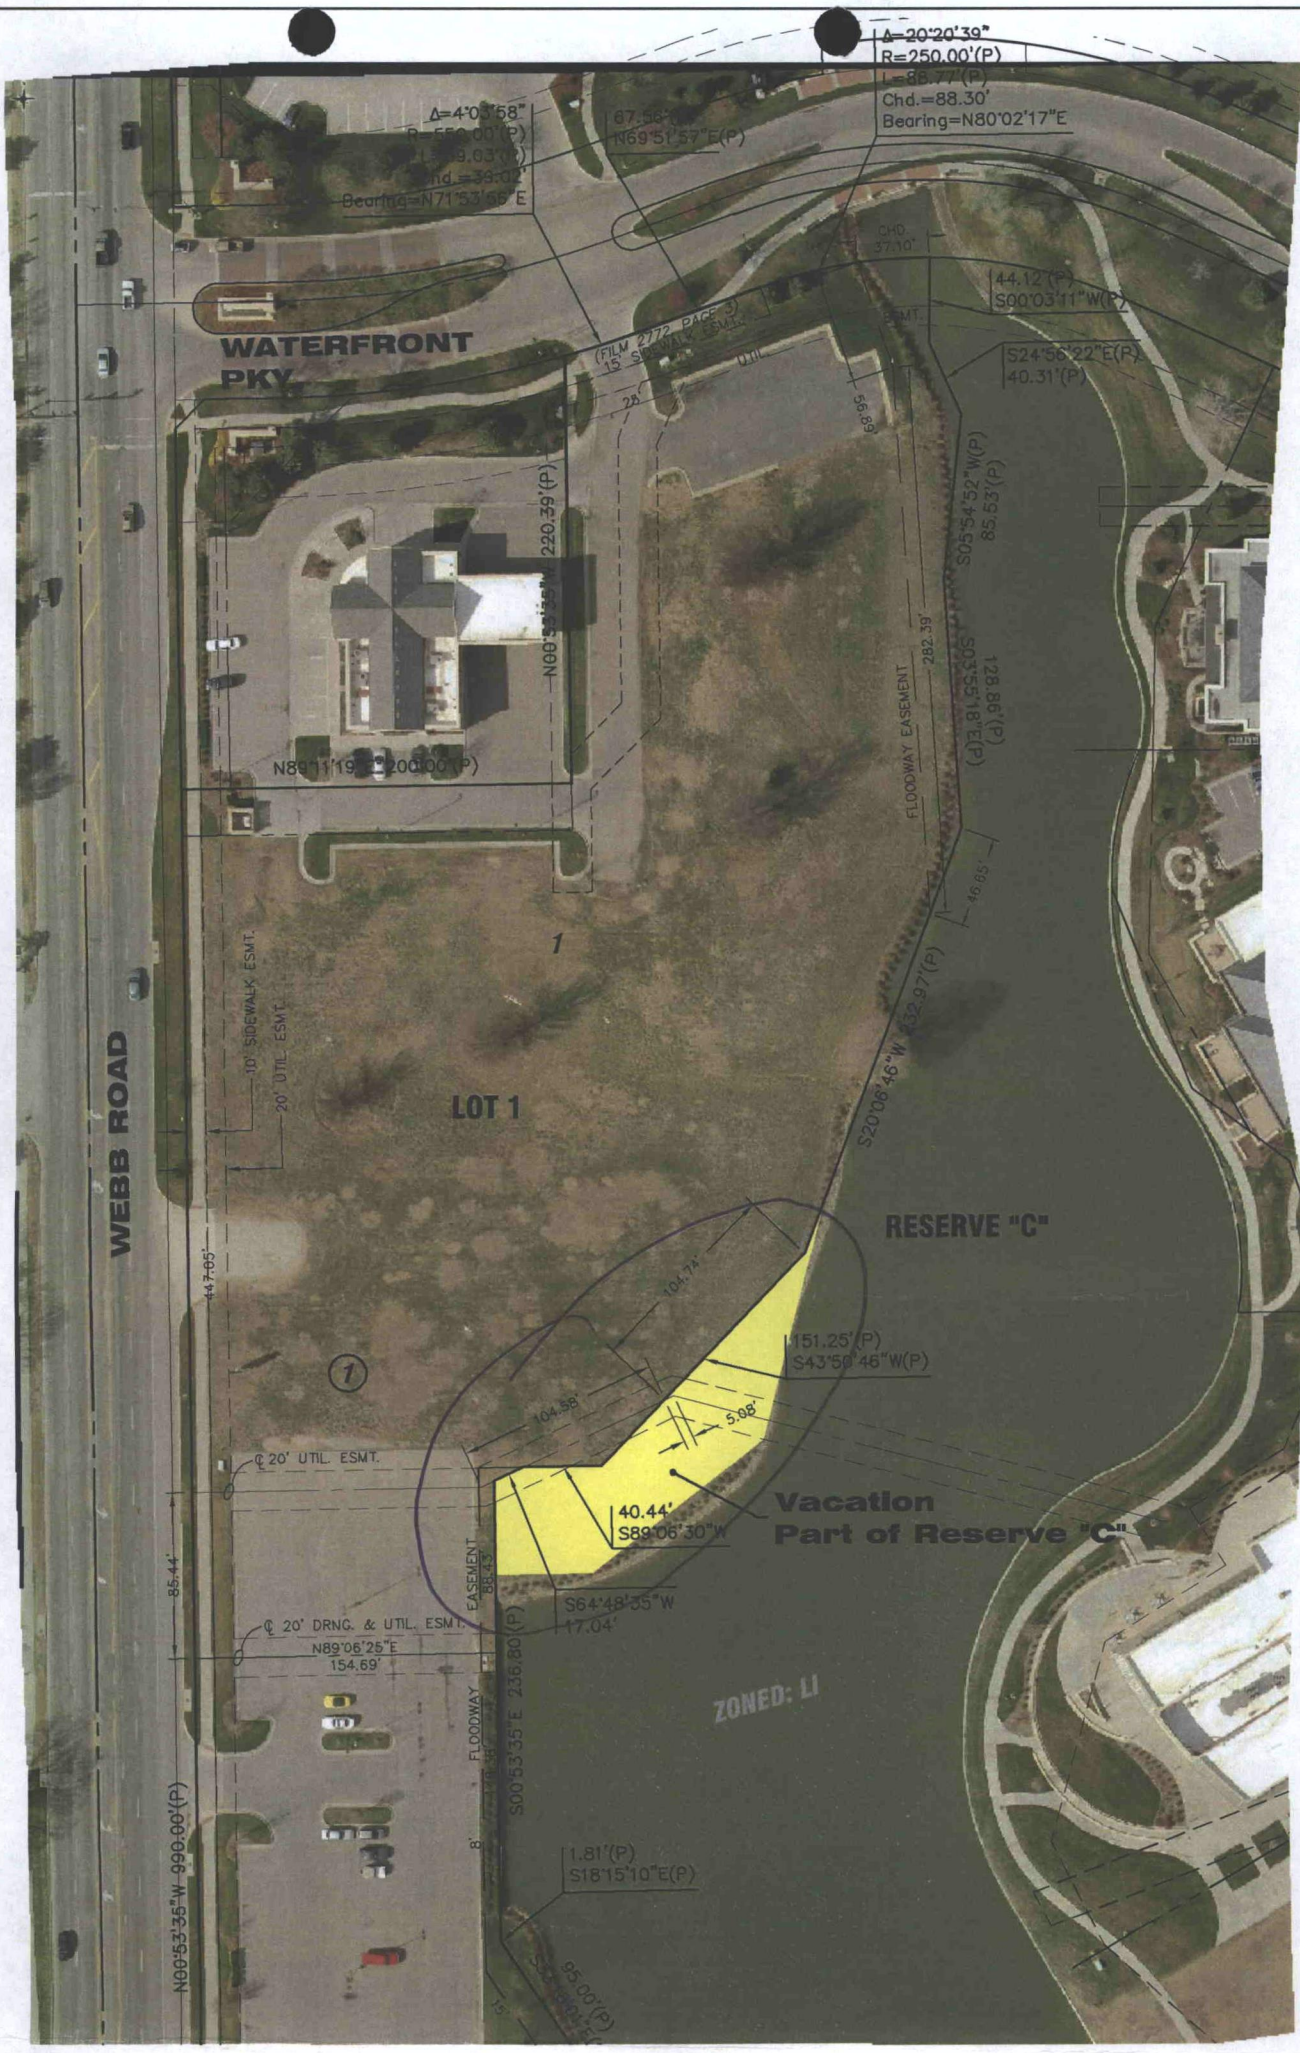

LEGEND

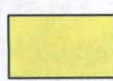 = VACATION APPLICATION AREA

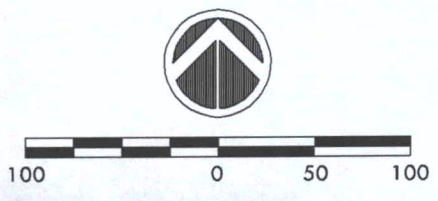

VAC 2012-21

MKEC ENGINEERING CONSULTANTS, INC.			THE WATERFRONT THIRD ADDITION PROJECT NAME		
VACATION CASE - EXHIBIT B SHEET TITLE					
411 N. WEBB ROAD WICHITA, KS. 67206 316-684-9600		BDL DESIGN BY:	BDL DRAWN BY:	GJA CHECKED BY:	
JUNE 2012 DATE		02014 JOB NO.	2 / 3 SHEET/OF		

\\C:\MIS\2014\DWG\Draw\02014F_3rd_VAC.dwg 5/17/2012 5:35:28 PM COT