


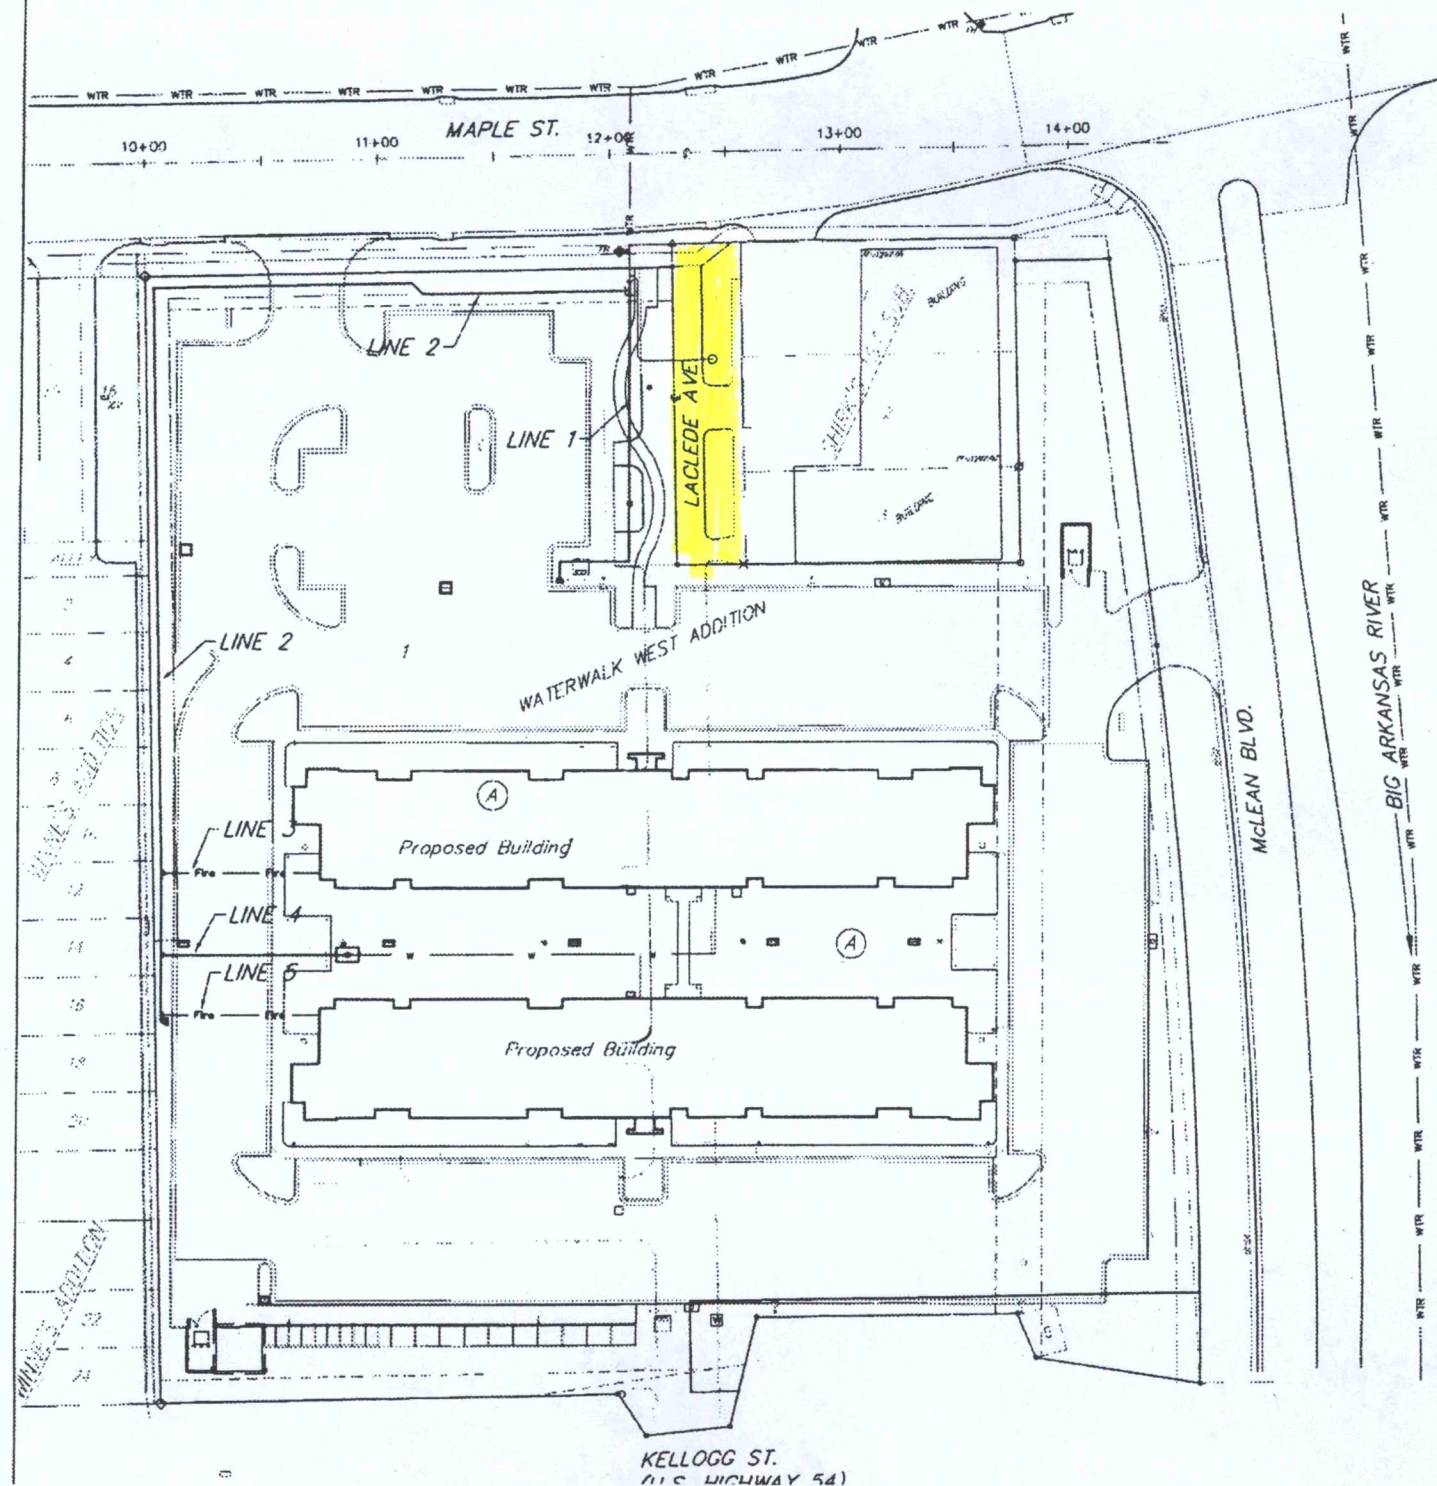

Cross
 East
 21' of Lo
 Elev.
 Chise
 loath
 Shirk
 Elev.

BY WH
 &
 Public Wc
 Water &
 Fire
 Public Pr
 Inspection
 by a Licens
 with the Or
 accordance
 engineering
 Engineer Li
 be perform
 right-of-w
 shall any w
 by the City
 comply with
 Standards (Office).
 Private P,
 installation
 performed l
 contractor
 by the City
 practices l
 fire codes
 the City of