
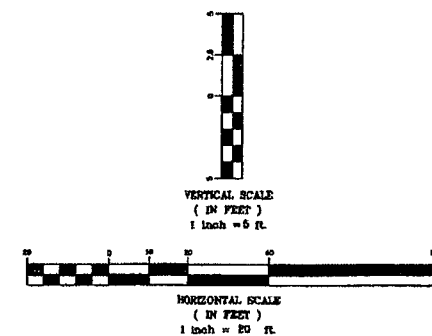
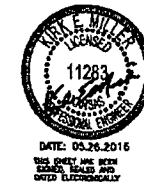


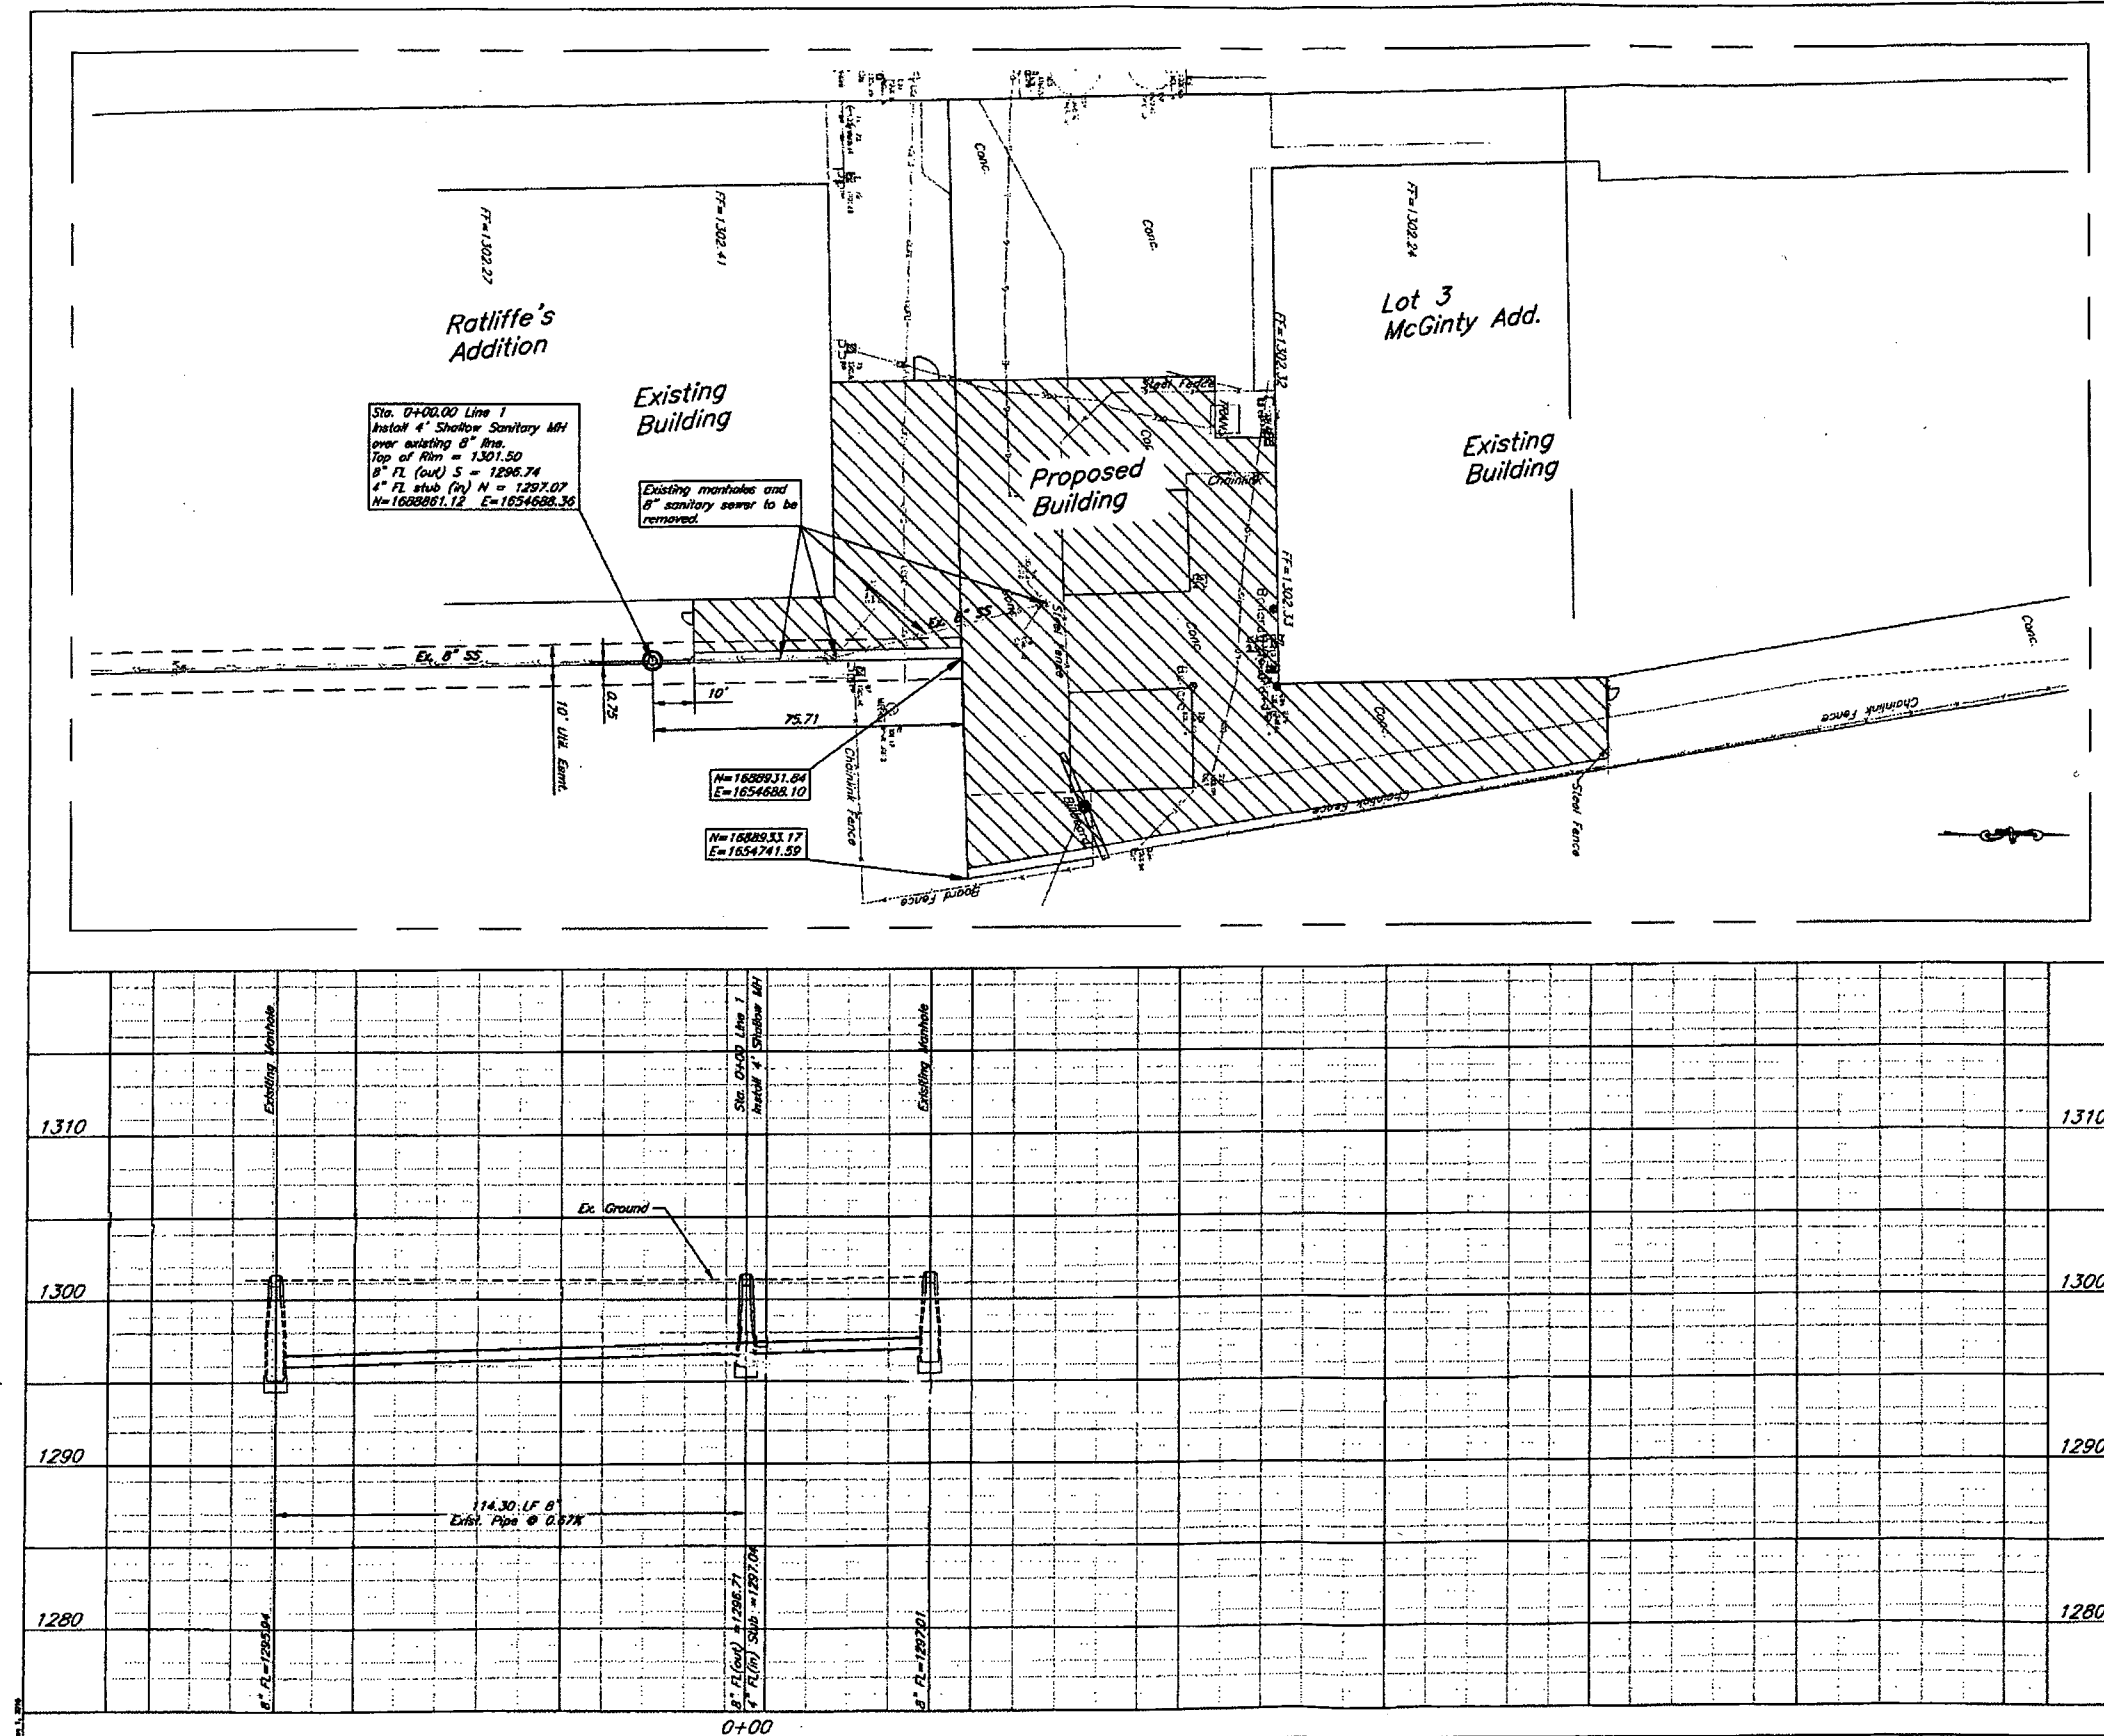

United Machine
Plan and Profile
Wichita, Kansas

PROJECT NUMBER			
2267 PPS (607861)			
DESIGN	DATE	REVISION	SHEET
KEM	02/2016	REVISED	2.0