


PROGRESS  
PRINT- NOT FOR  
CONSTRUCTION

CH. BR. = S81°44'41"E(C-D)

64' R/1  
Crestwoc

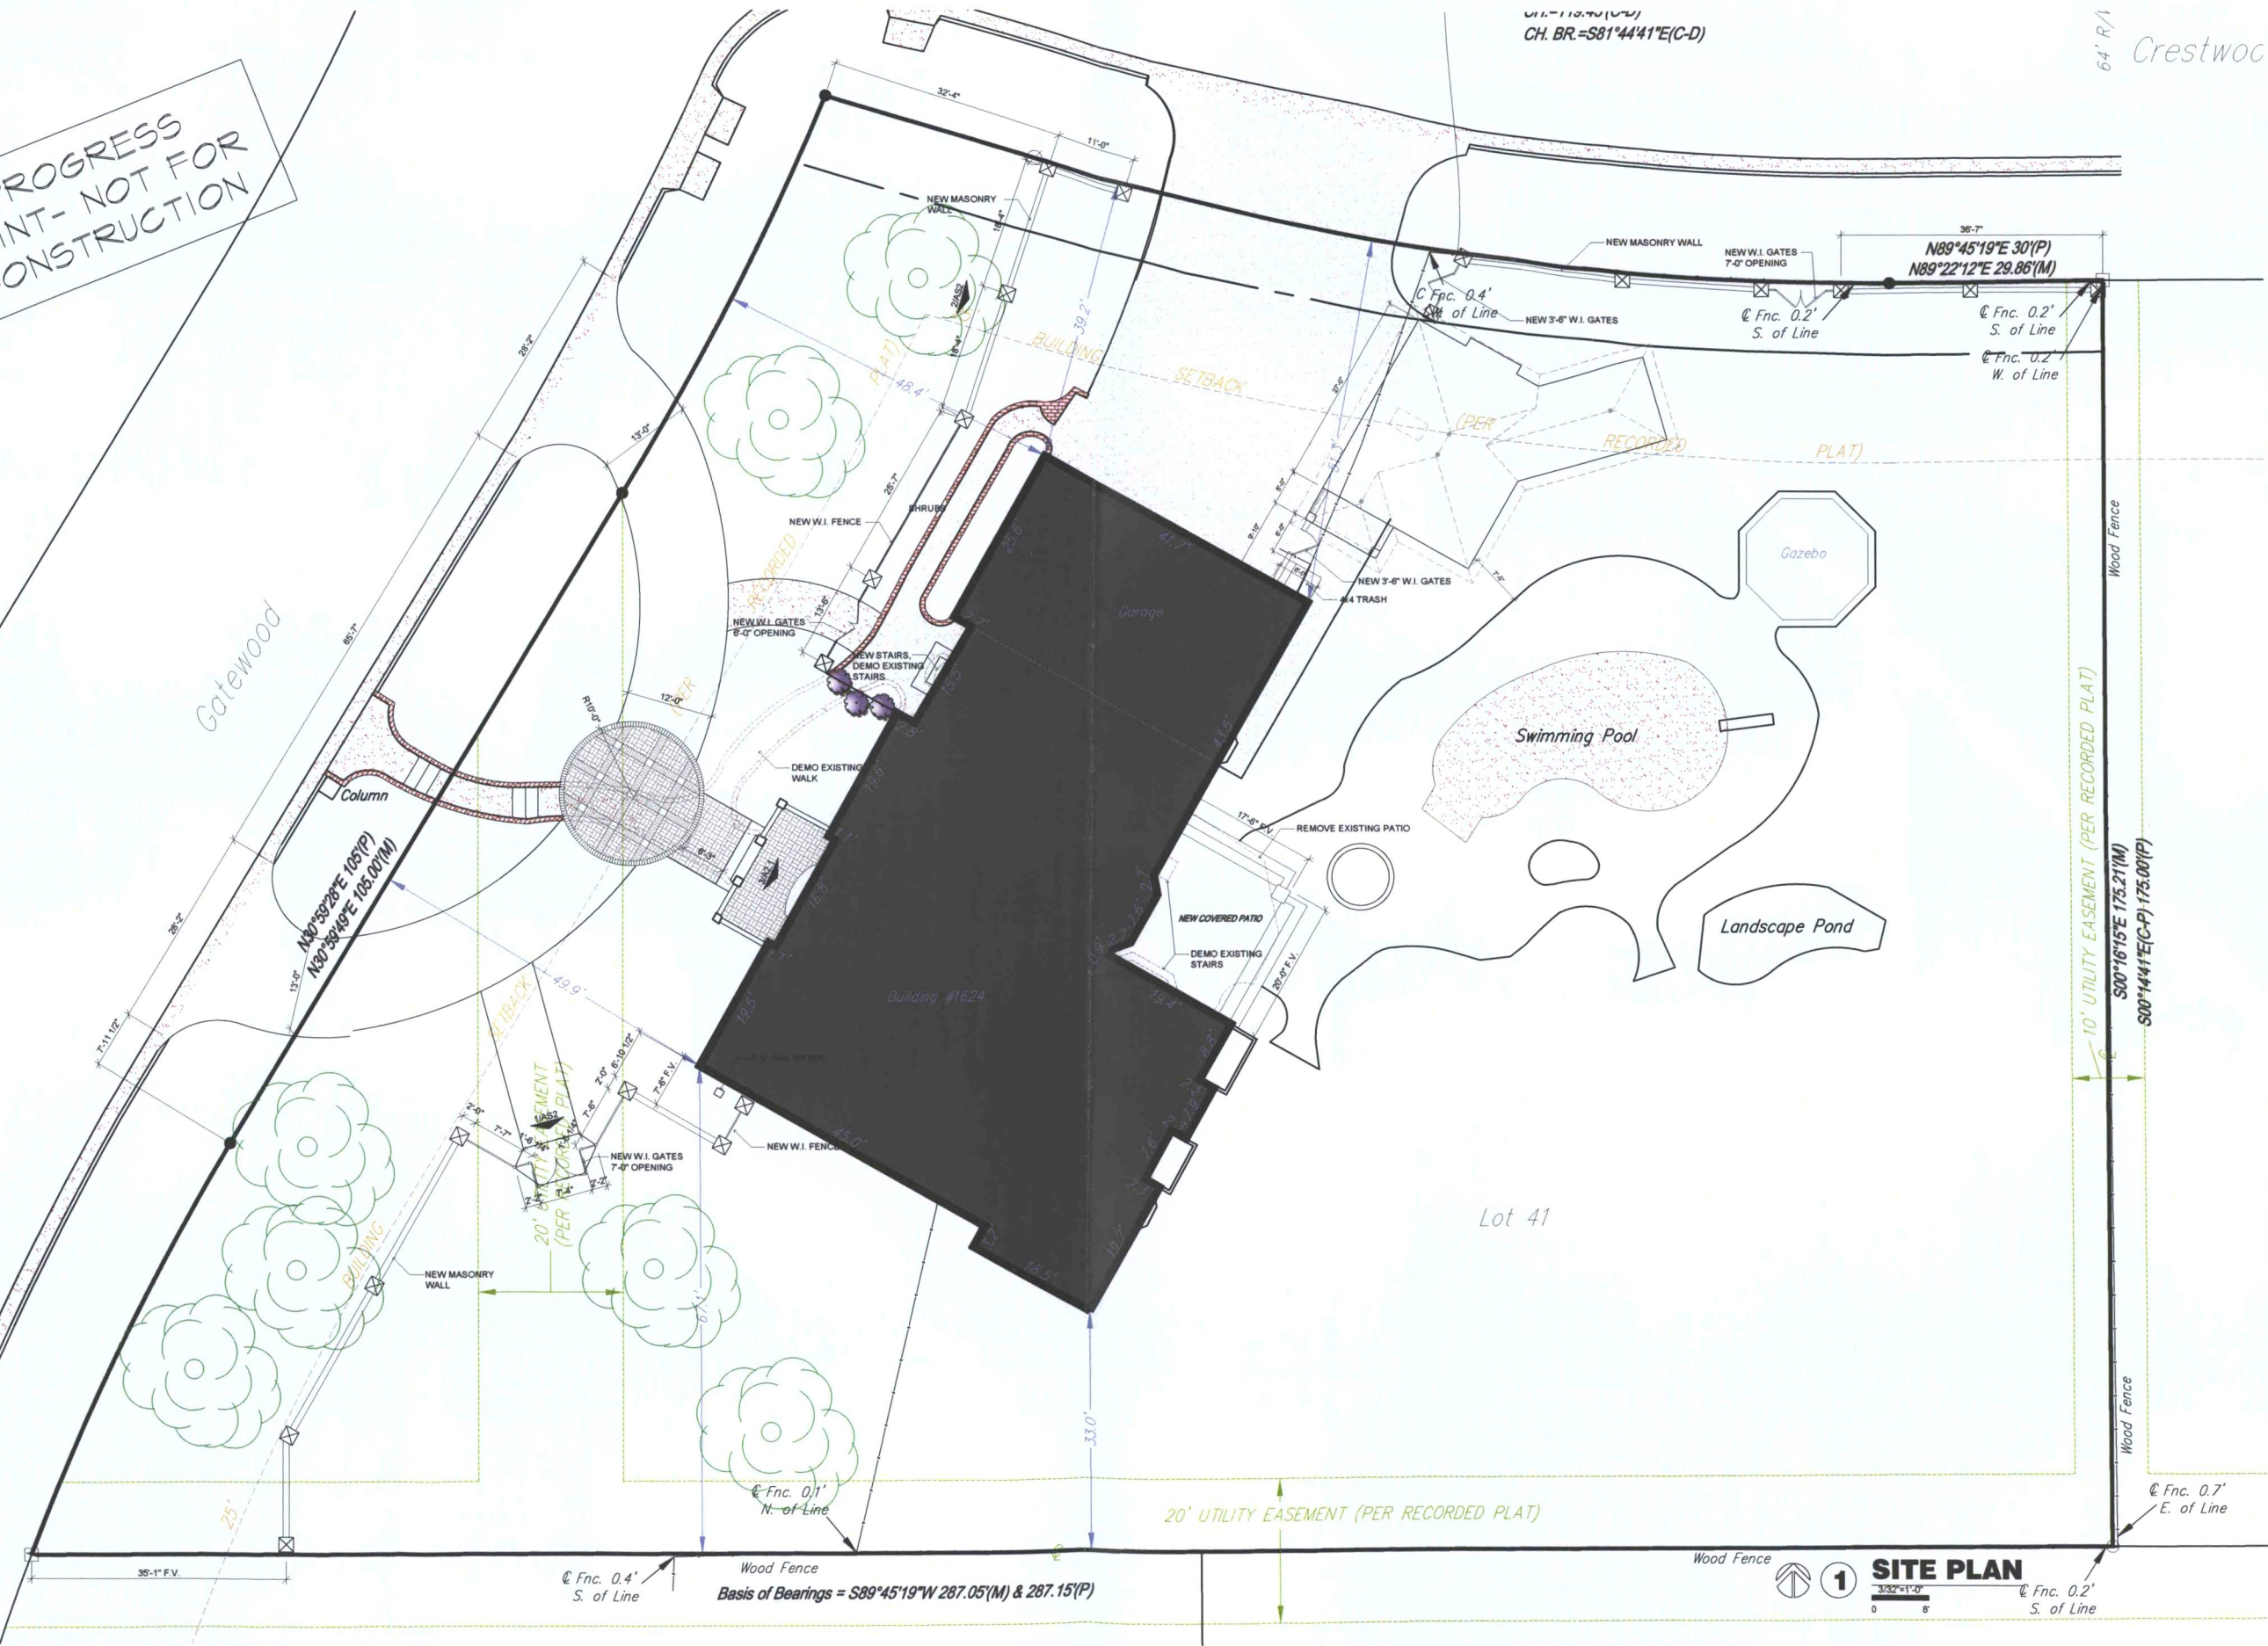

SPANGENBERG PHILLIPS TICE  
ARCHITECTURE  
121 N Mead Ste 201 Wichita KS 67202  
T 316.267.4002 F 316.267.1509  
www.sptarchitecture.com

WELLS RESIDENCE  
WICHITA, KANSAS

PROGRESS PRINT

PROGRESS  
24 MAY 2016  
SITE PLAN

AS1

1 SITE PLAN  
3/32"=1'-0"  
0 8

