



BZA 2-76

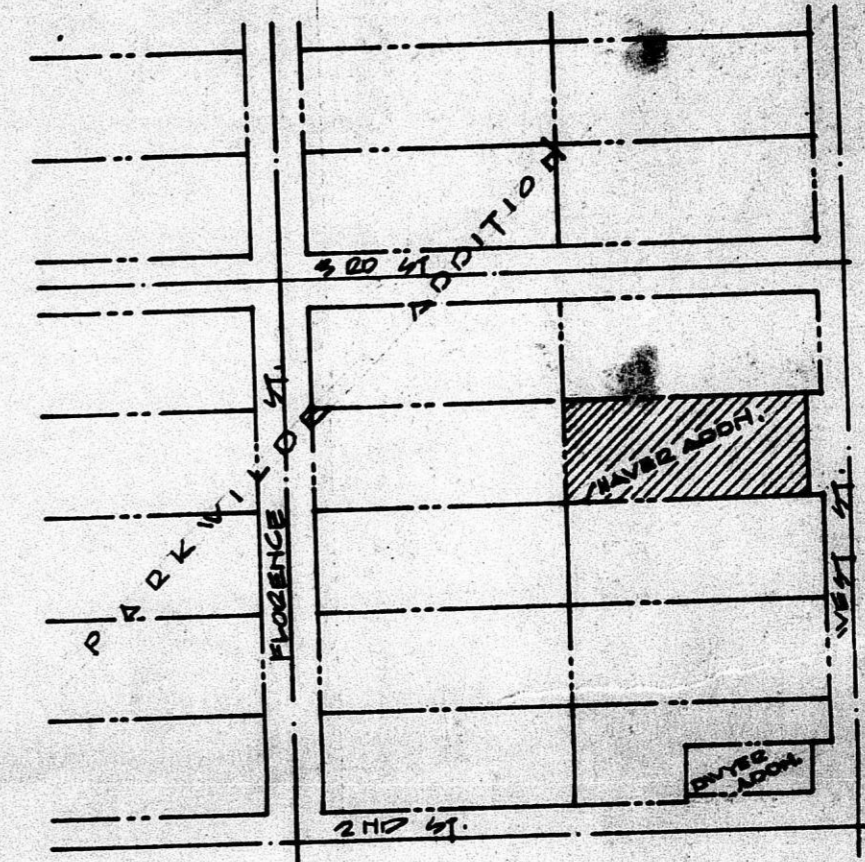

LOCATION PLAN

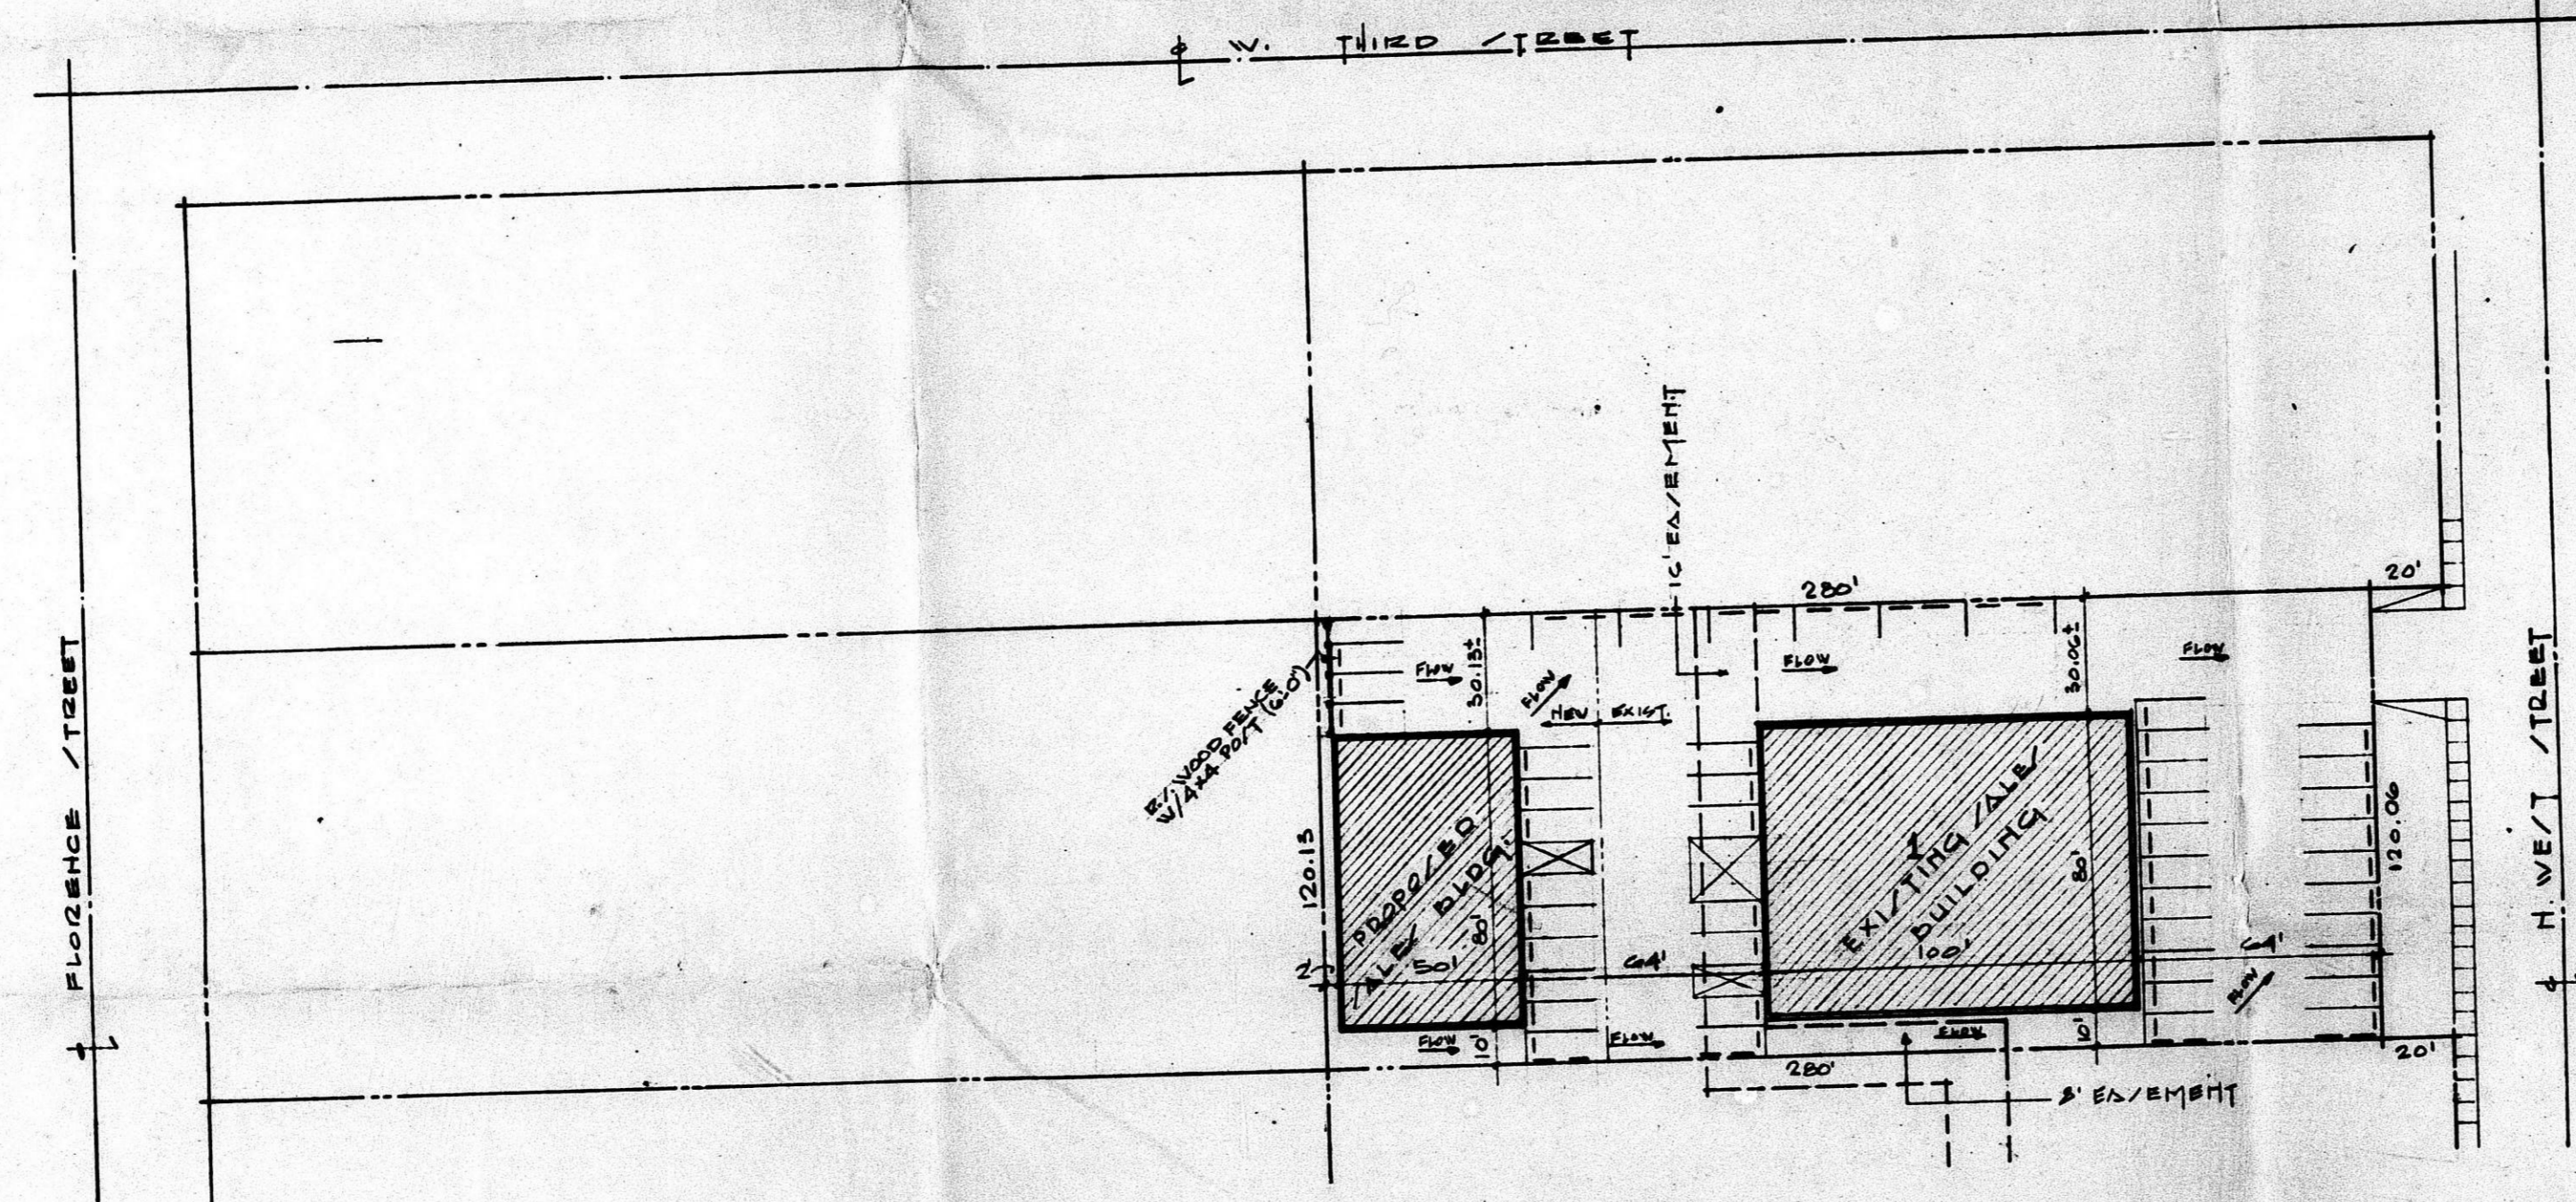

SITE PLAN

15,000 sq ft

LEGAL

LOT NO. 1 IN CHAYBZ ADDITION (A REPLAT OF LOT 5 IN BLOCK 16 OF PARKVILLE ADDN) TO WICHITA, KAN.

NOTES:

1. ALL SURFACED AREA + BUILDING TO DEPTH TO WEST ST. [FILL SITE AS REQ'D]
2. ALL PARKING + DRIVES TO BE SURFACED + STRIPED PER CODES. [BUMPERS BLOCKS AS REQ'D].
3. 2' WOOD FENCE 2'0" HIGH W/4x4 POST SET IN CONCRETE

PARKING

1- EXISTING [REVIS'D]	33	spaces
2- NEW	13	do
TOTAL	46	do

BZA 2-76

ENGINEERING DIVISION
 712 N. 10th St.
 WICHITA, KAN. 67202
 1-27-76

