


BZA 4-19

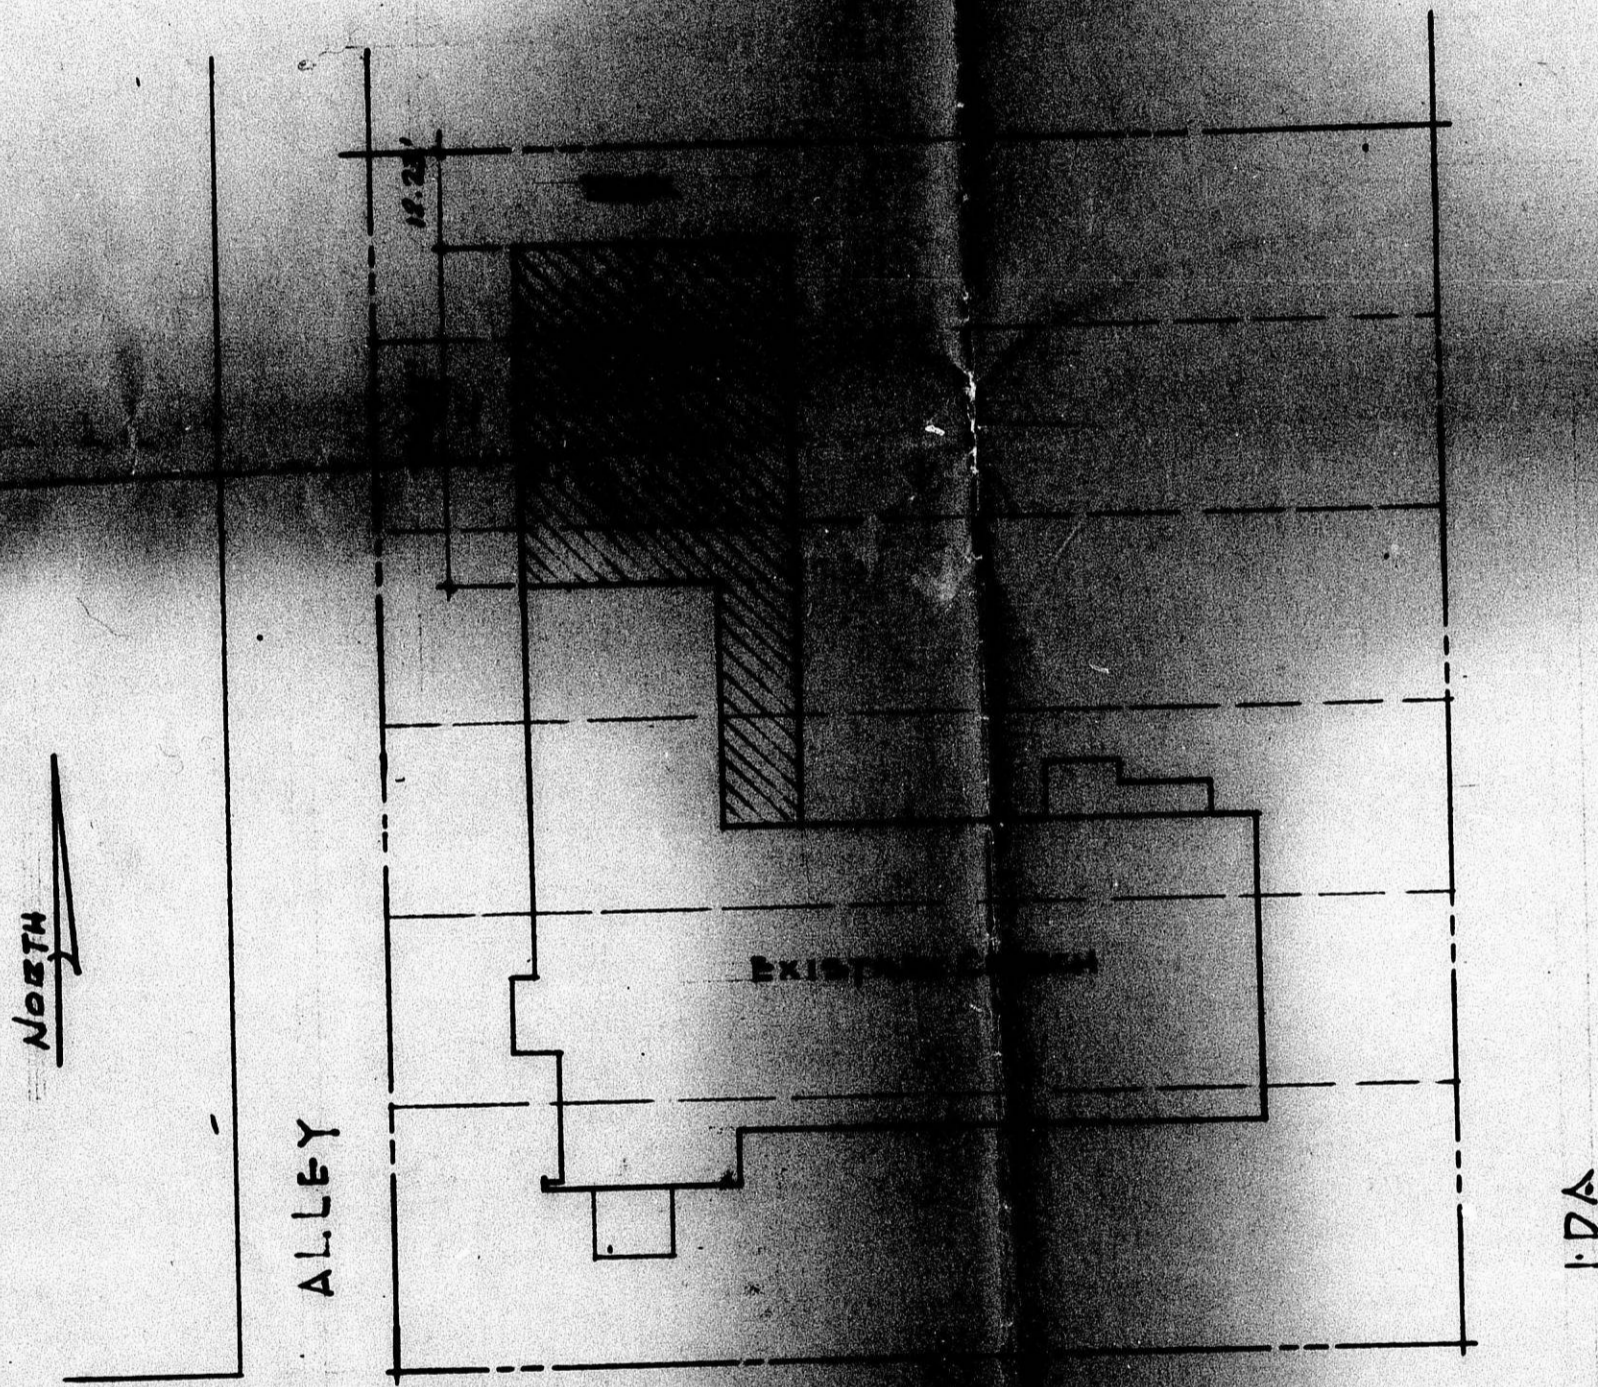


PLOT
LOTS 181, 183, 186, 187, 189, 191 ON E. SIDE

PAWNEE
SCALE 1"=20'-0"
ADDITION TO WICHITA, KANSAS

TRINITY BAPTIST
PAWNEE & I.D.A.
GOODVIN CHURCH BUILDING
2525 E CENTRAL

TRINITY BAPTIST
WICHITA, KANSAS

FILMED FROM THE BEST
AVAILABLE COPY

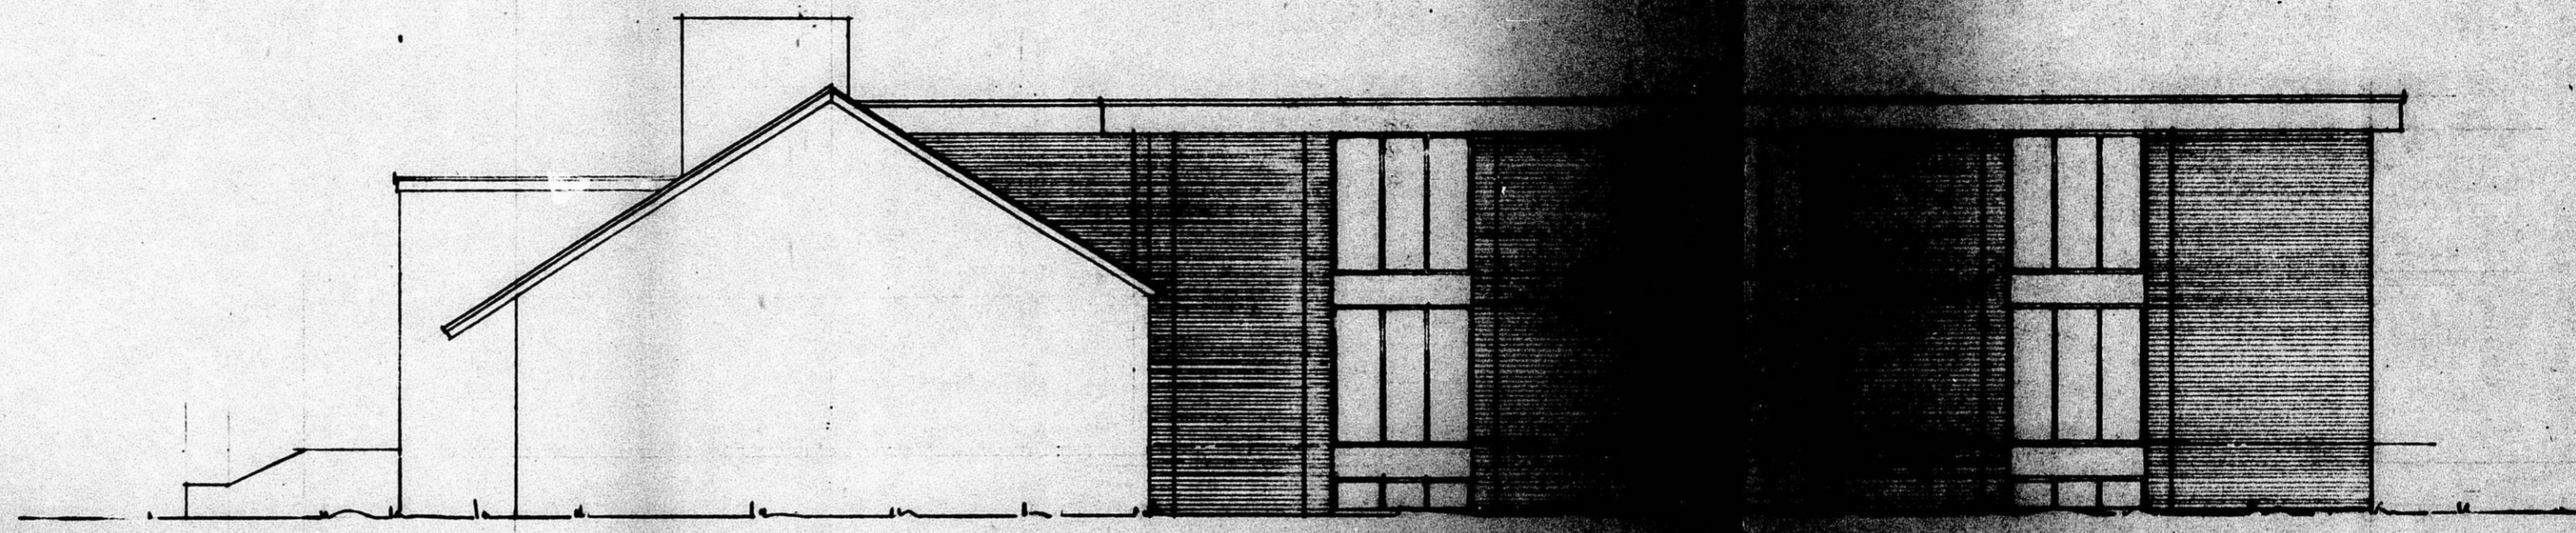

• EAST • ELEVATION • 1/8" = 1'-0"

• TRINITY • BAPTIST • CHURCH •


• WICHITA • KANSAS •

• GOODVIN • CHURCH • BUILDER • SERVICE •


• WICHITA • KANSAS •

• JANUARY • 1969 •


FILMED FROM THE BEST
AVAILABLE COPY

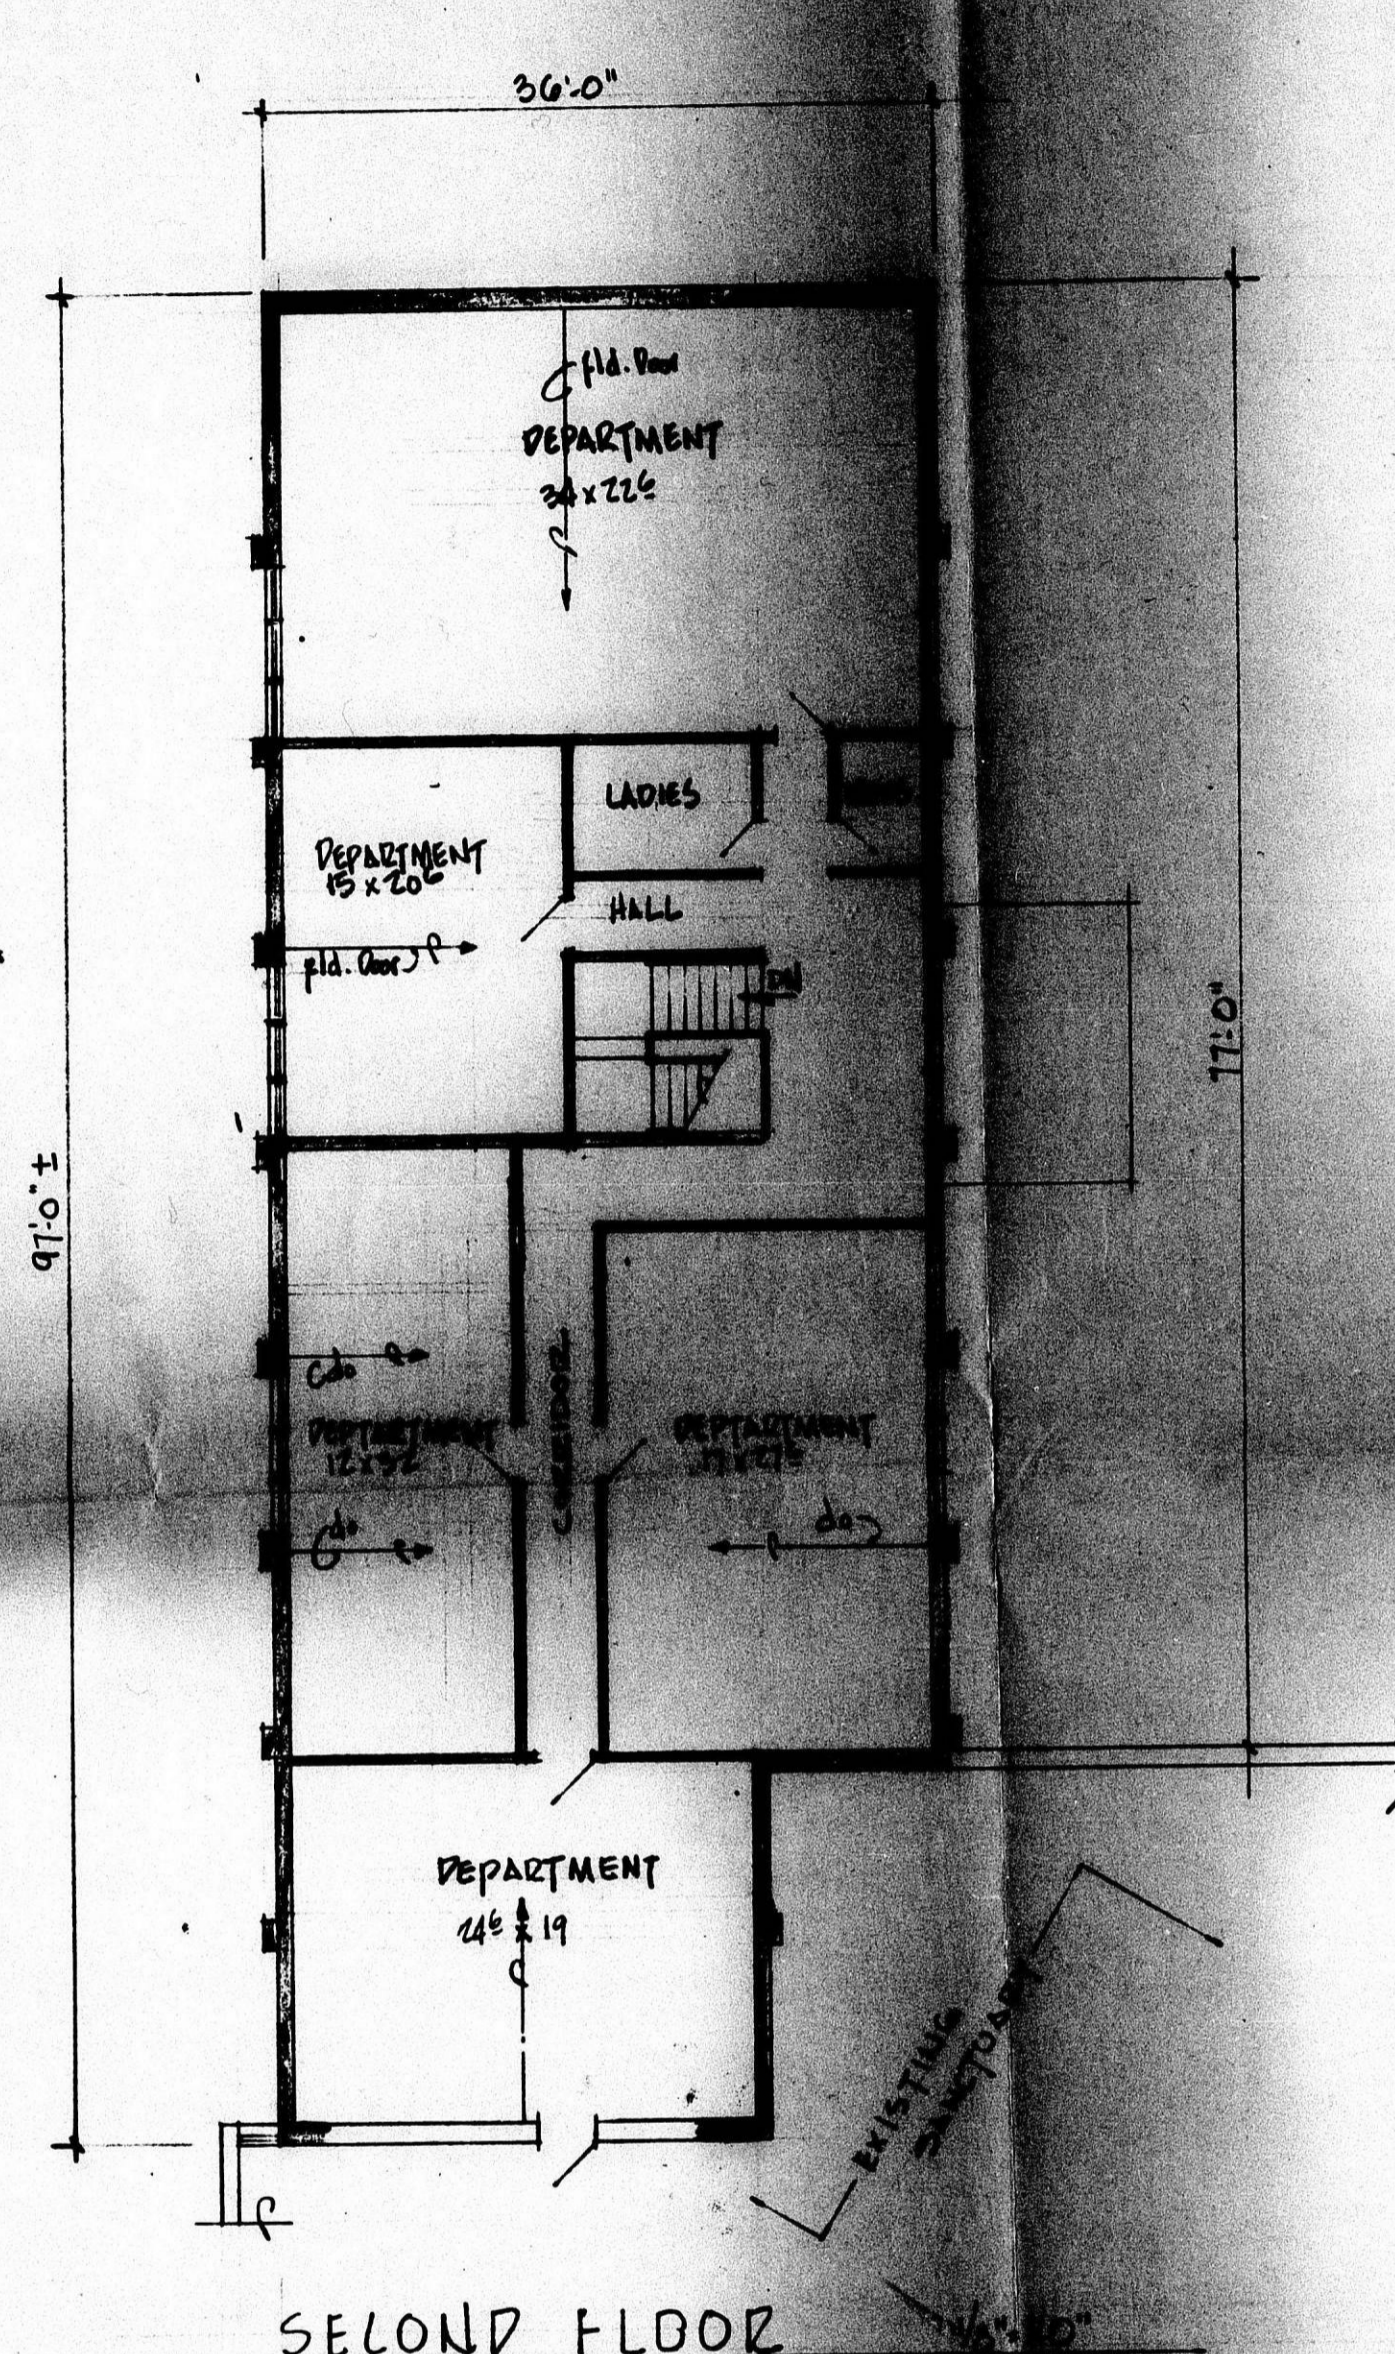

SECOND FLOOR

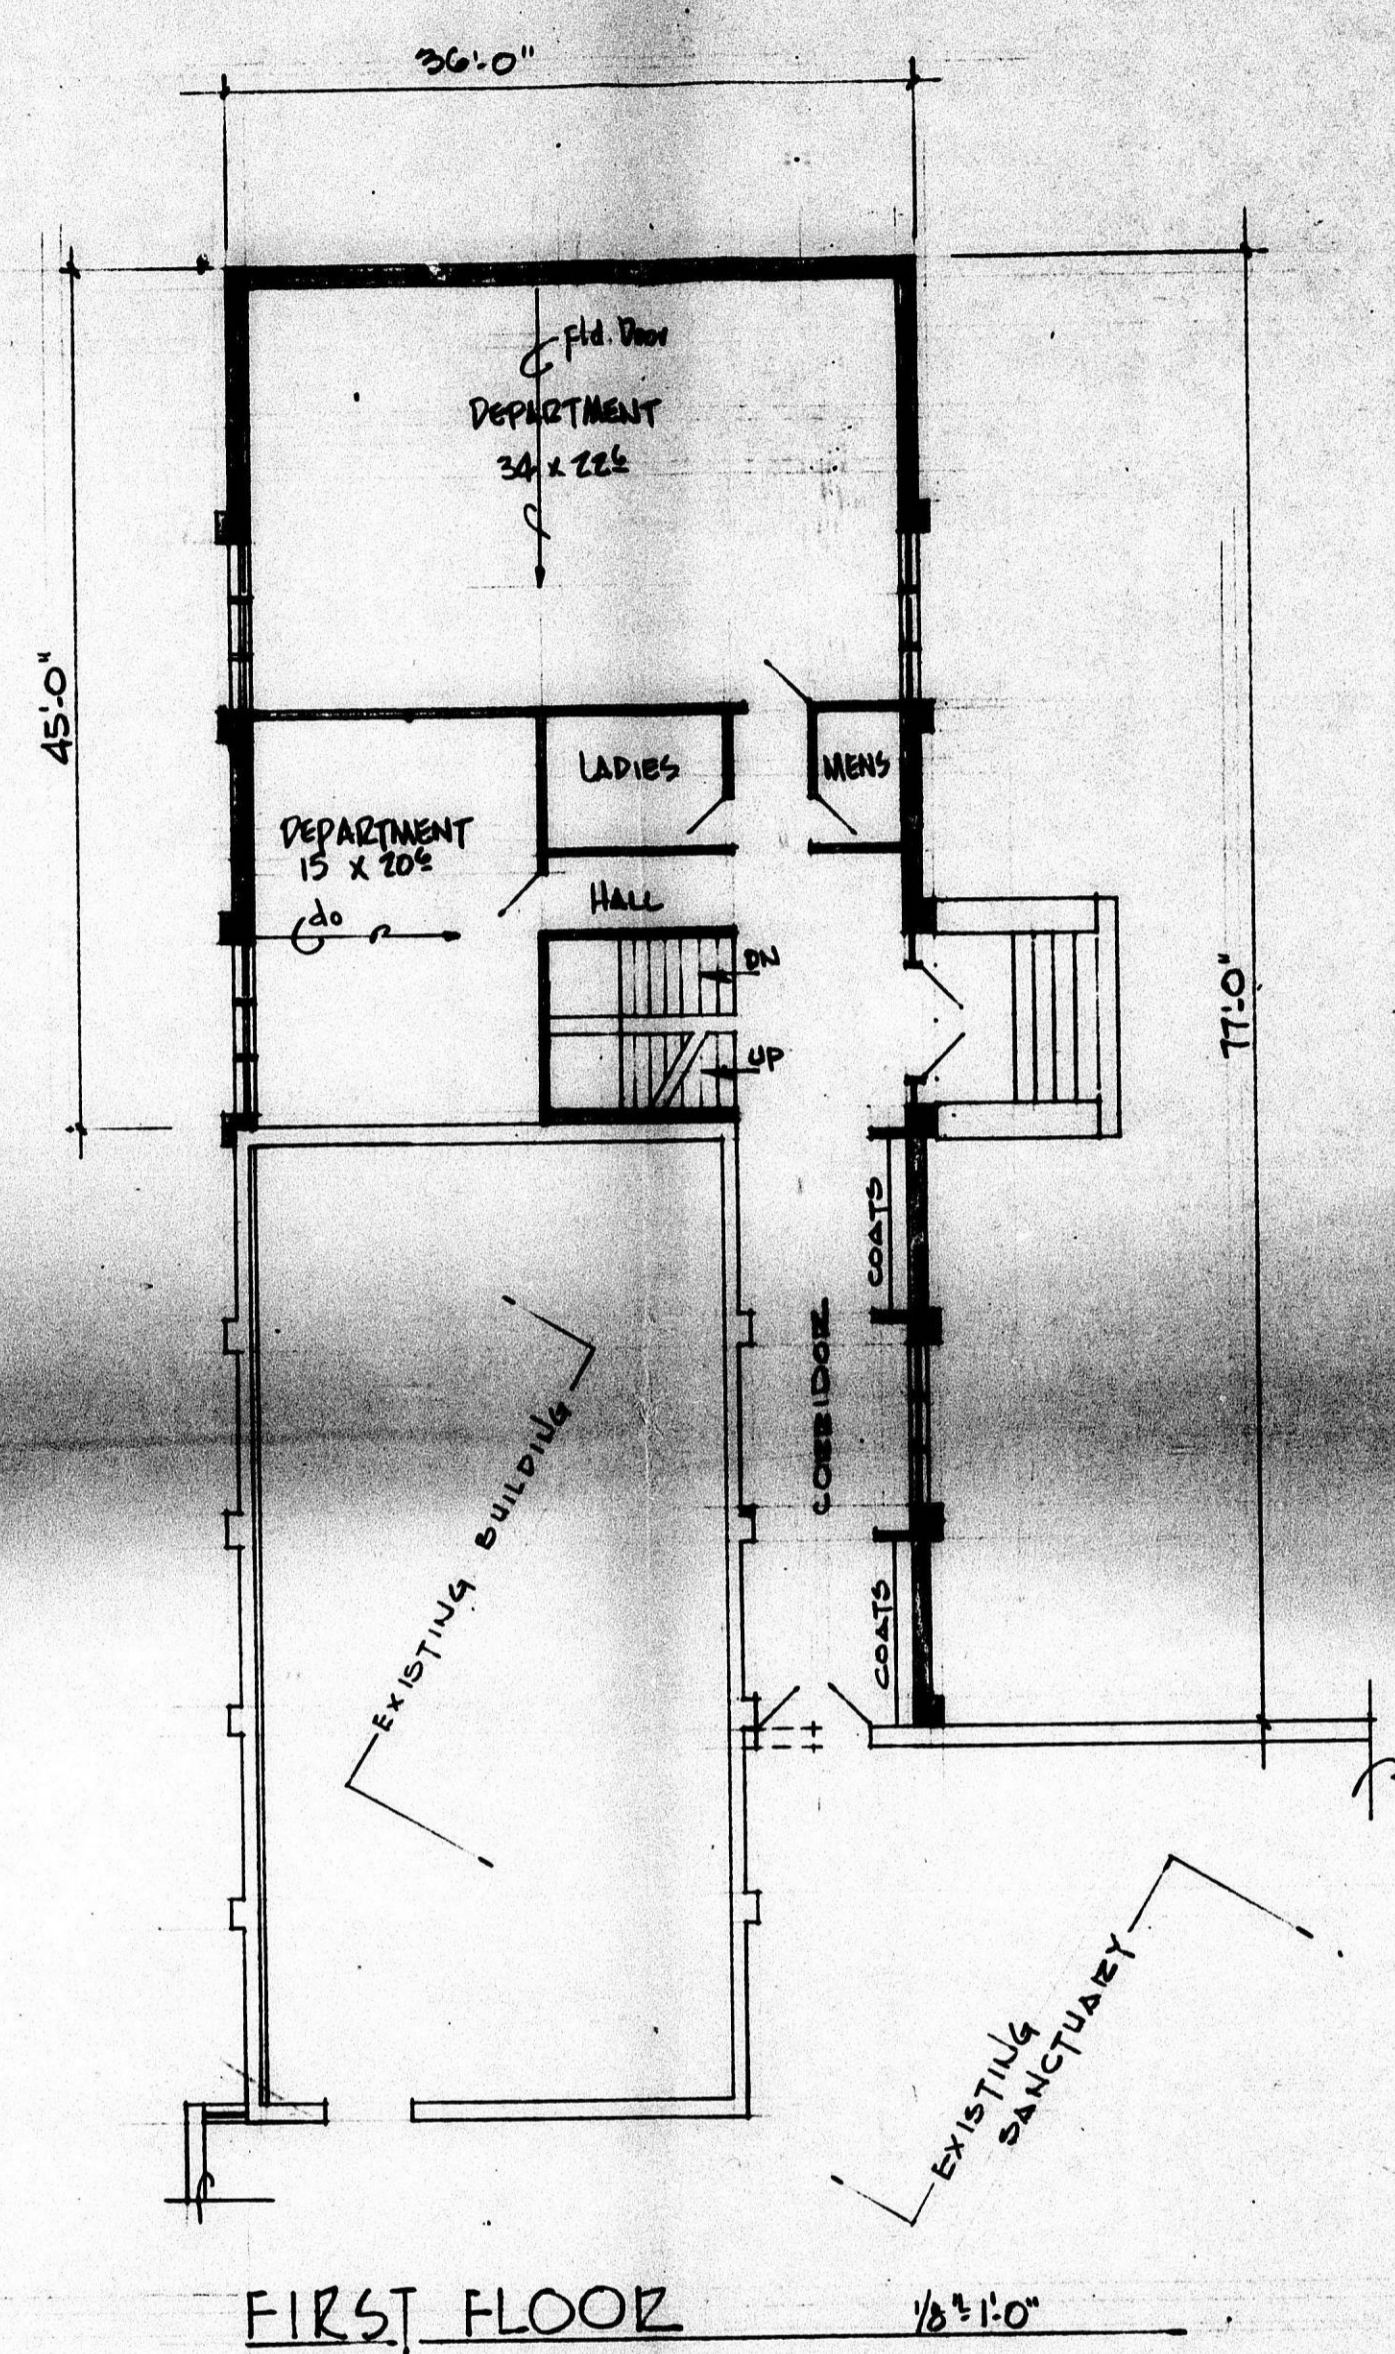

FIRST FLOOR

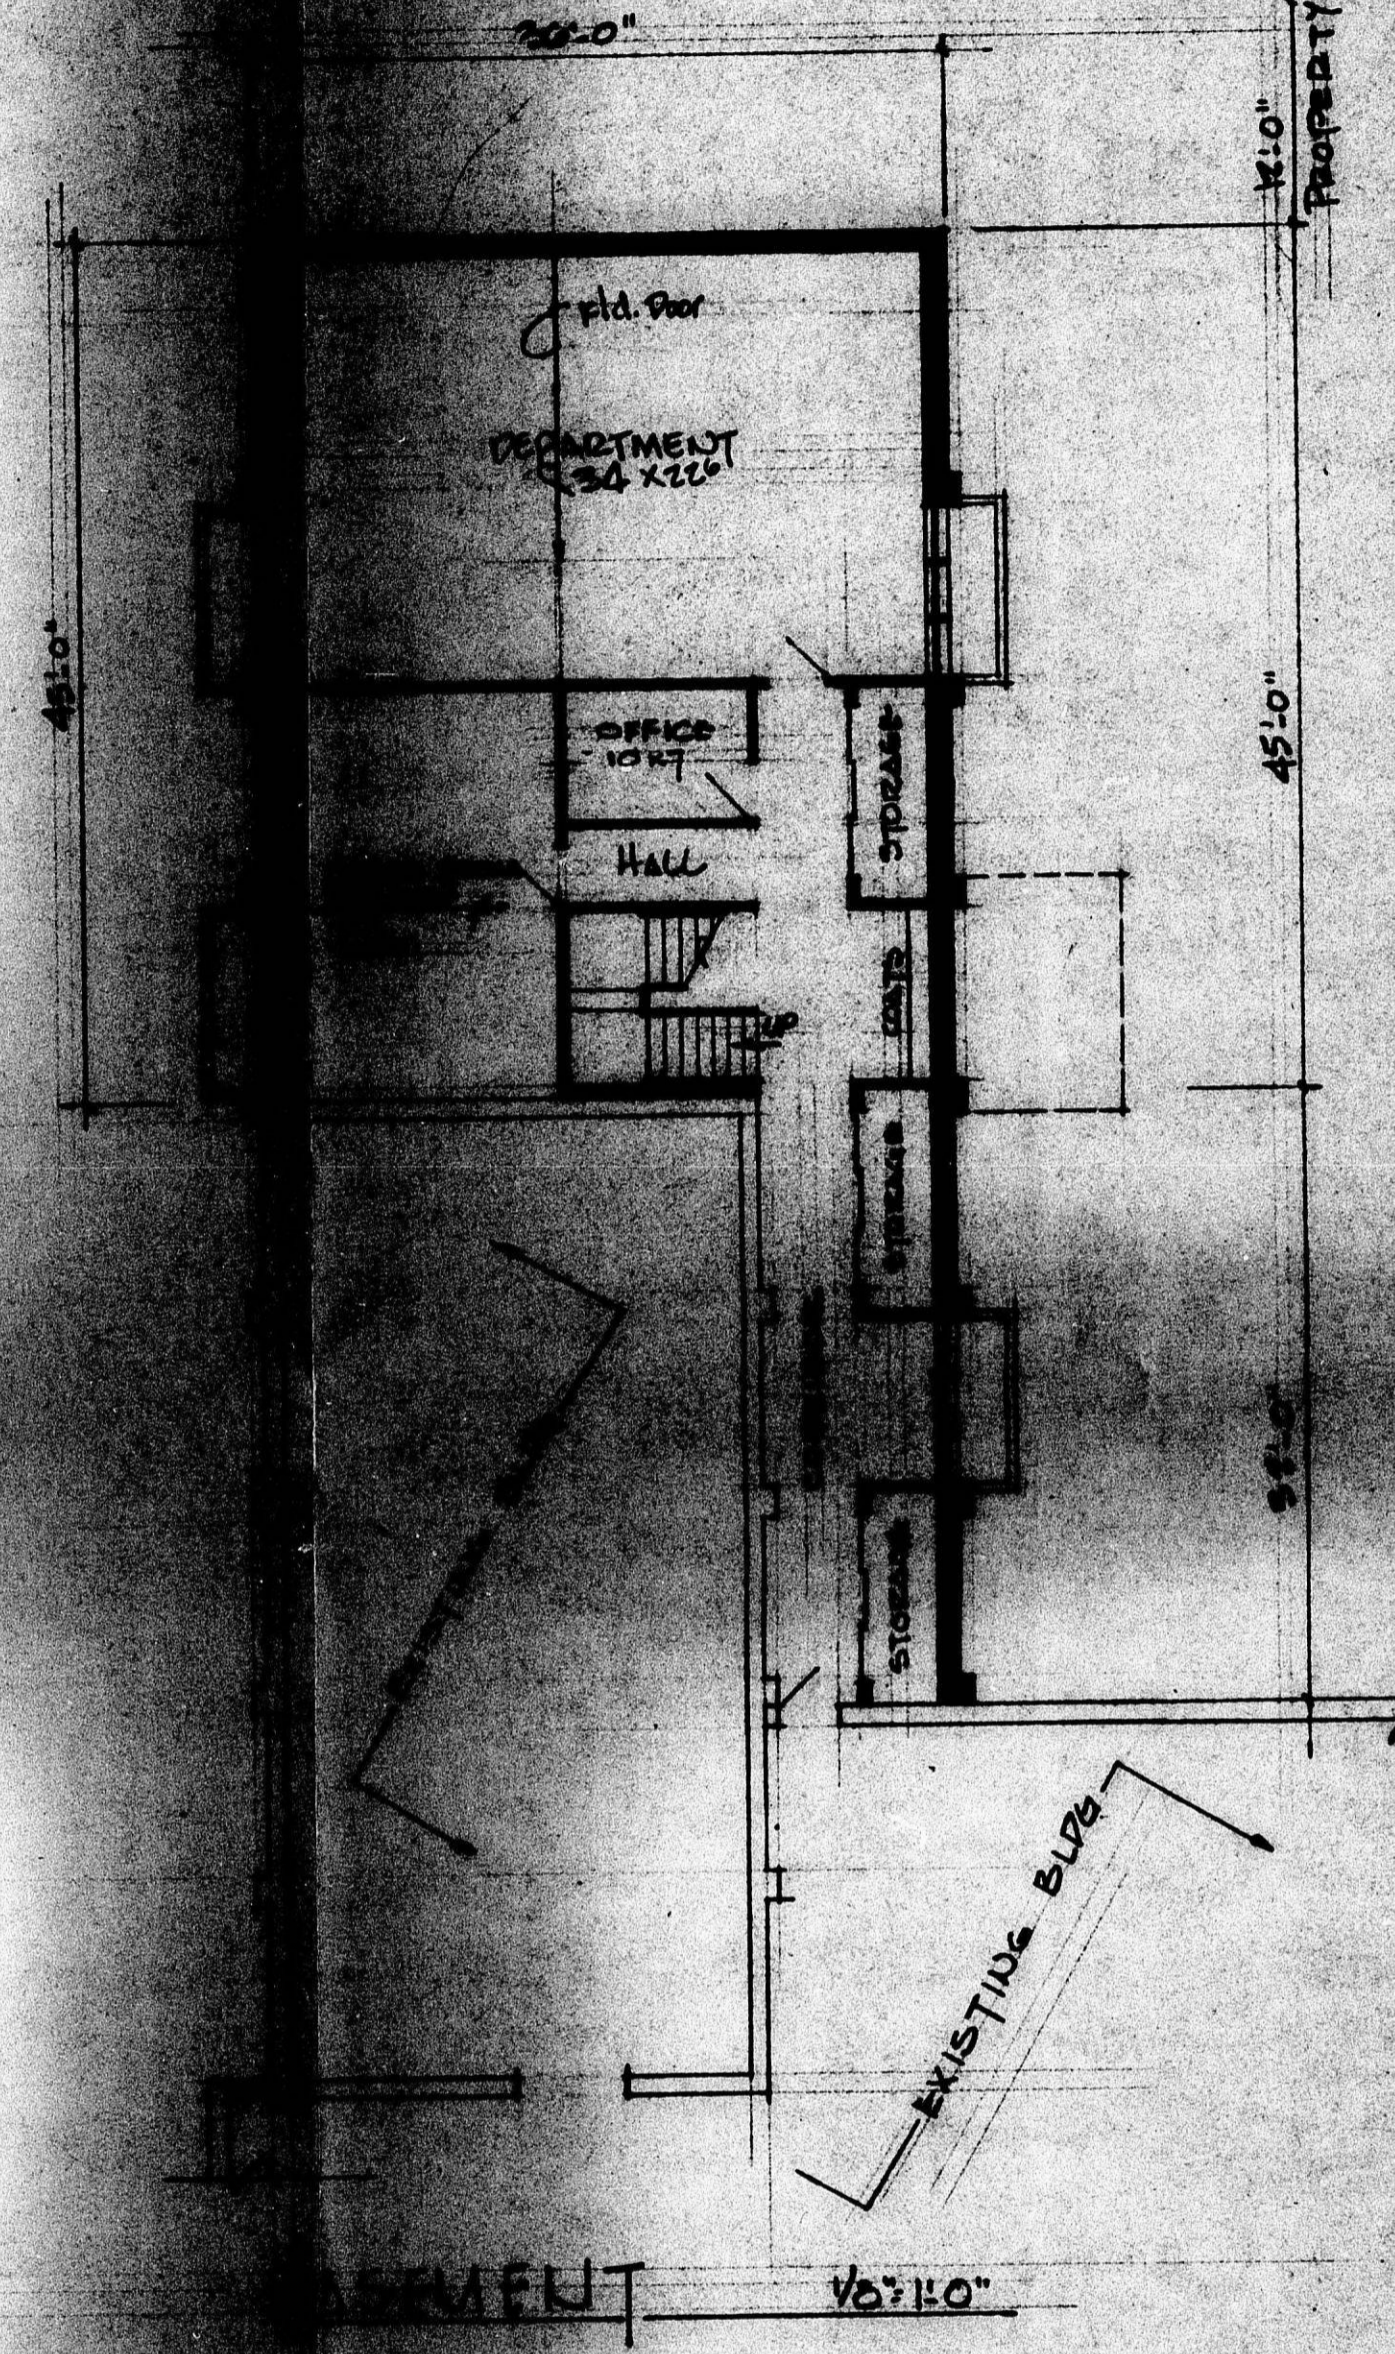

• TRINITY BAPTIST CHURCH •
 • WICHITA • KANSAS •

• GOODVIN CHURCH BUILDER SERVICE INC. •
 • WICHITA • KANSAS •
 • FEBRUARY 1969 •

FILMED FROM THE BEST AVAILABLE COPY