



FILMED FROM THE BEST
AVAILABLE COPY

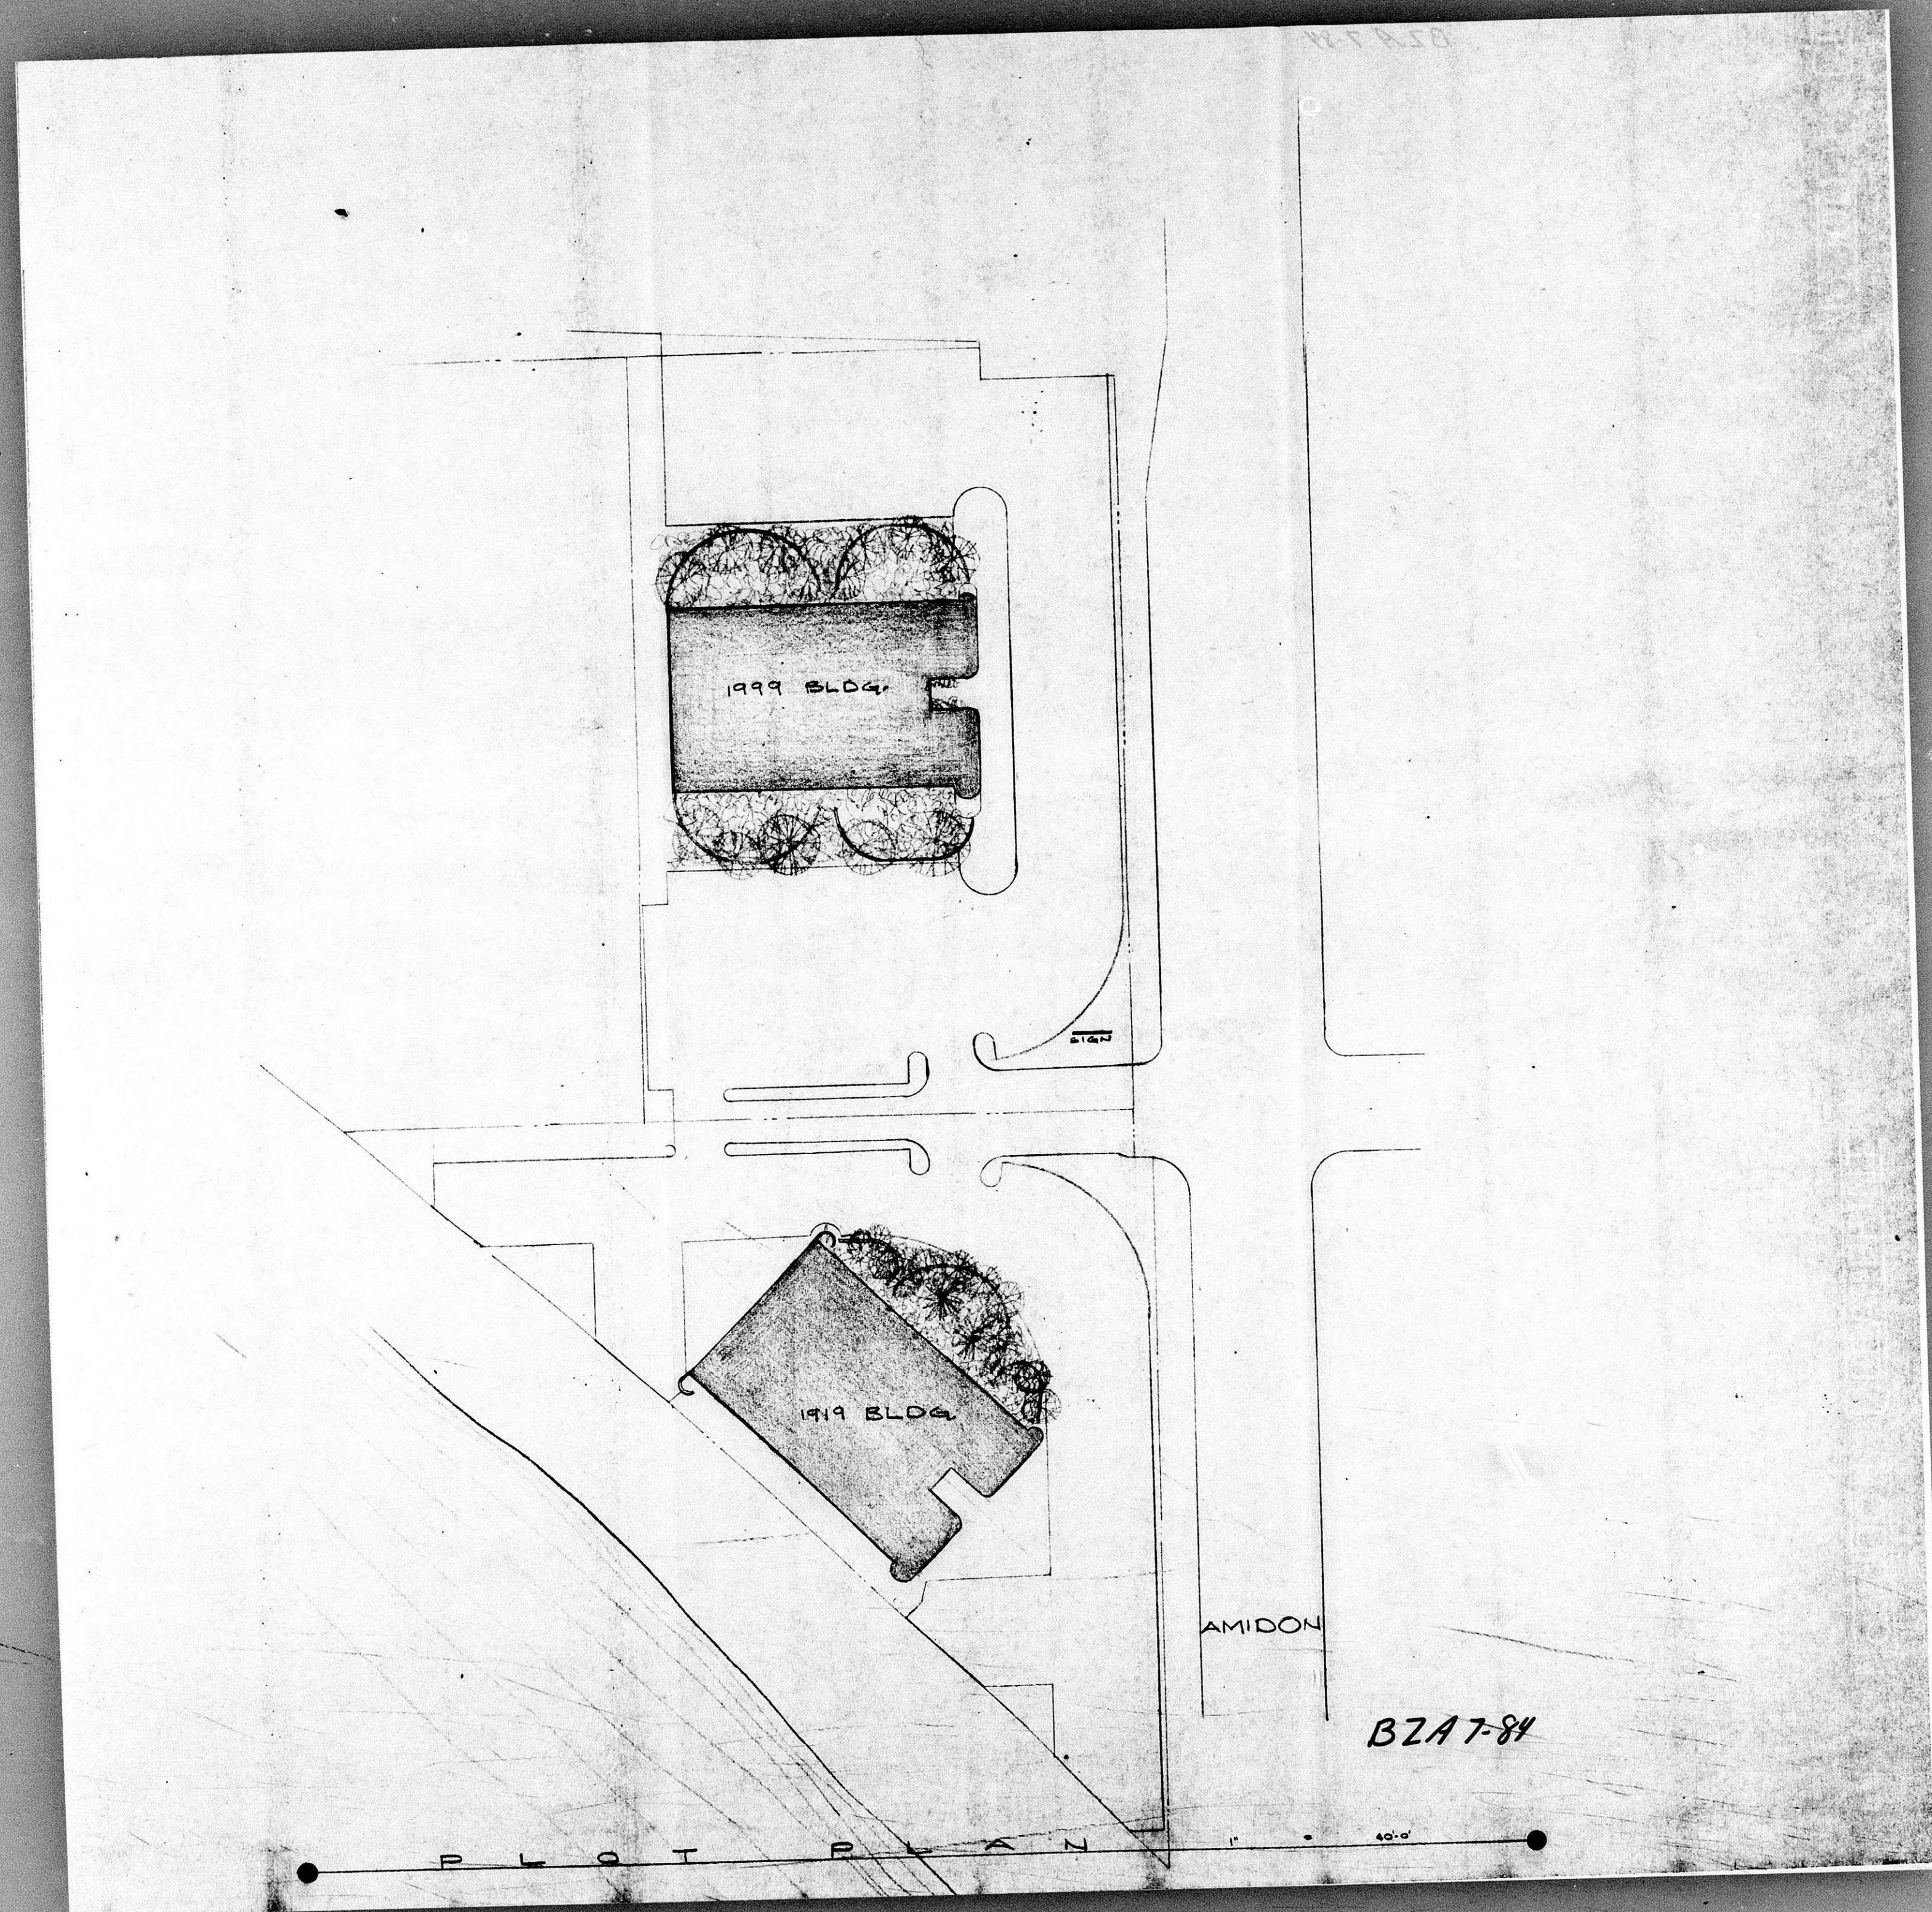

FILMED FROM THE BEST AVAILABLE COPY


BZA 7-11

REV.

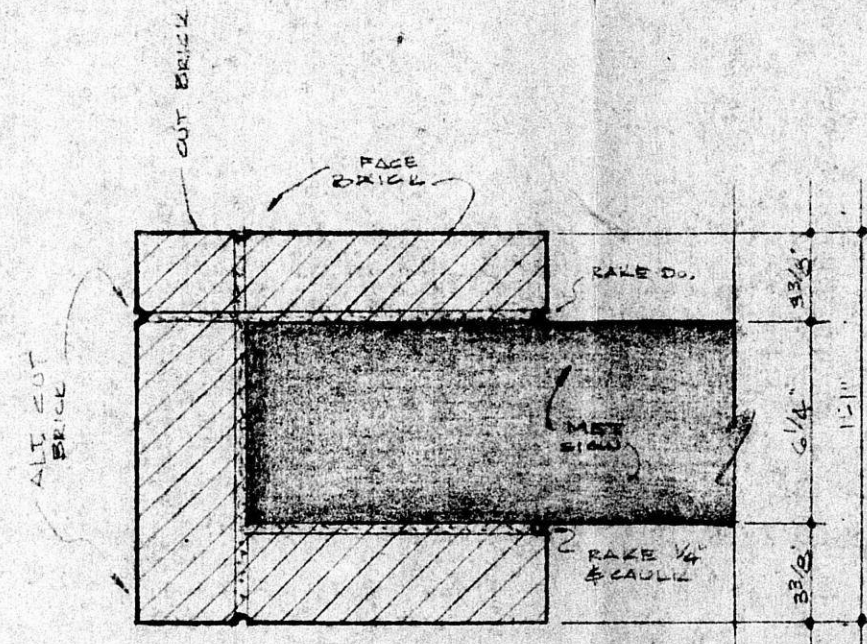


E TYP EDGE DETAIL

3/16

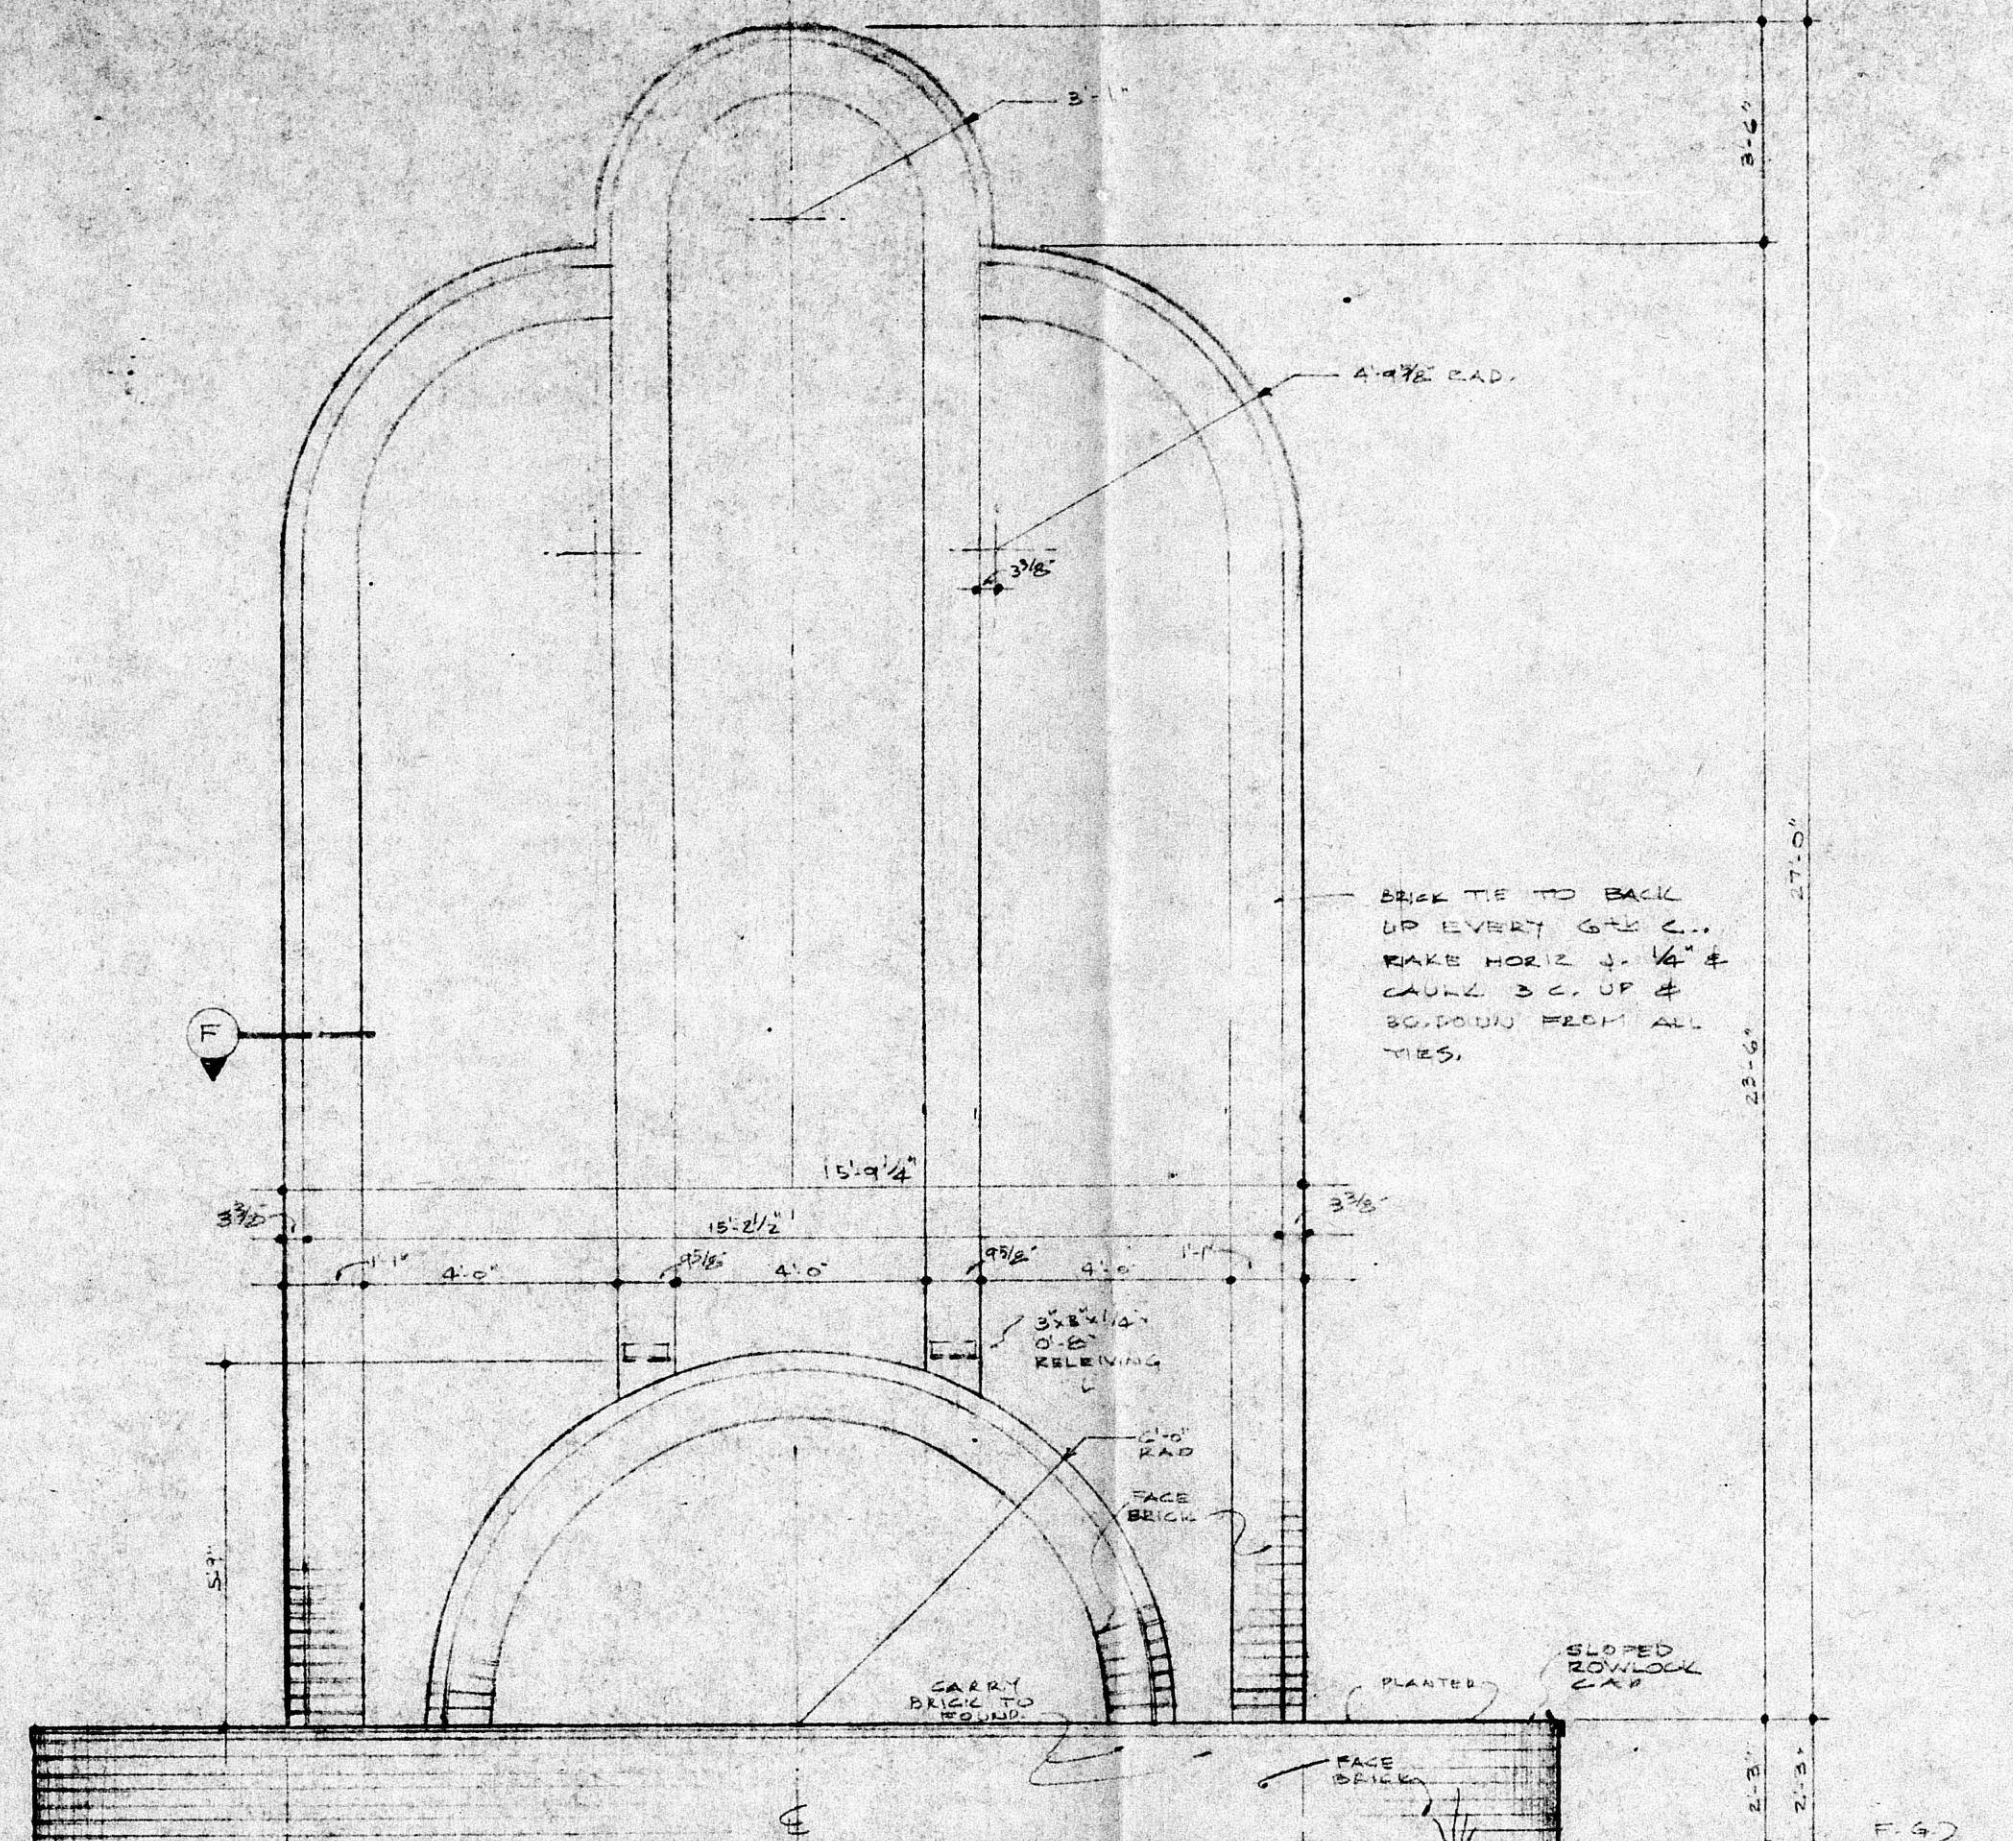

T SIDE ELEV NORTH OR SOUTH

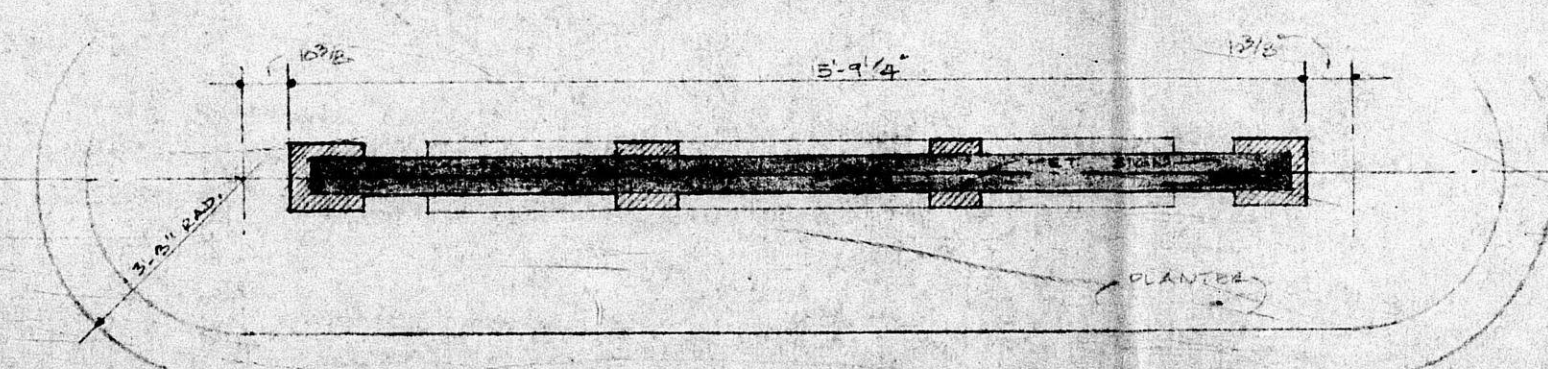

Y PLAN - SYM ABOUT

BZA 7-11

CONTR.
 PAIDING
 5-15-24
 PRINTS
 SIGN
 ELEV.
 & DETS.
 1926

MARINA POINT OFFICE

FILMED FROM THE BEST AVAILABLE COPY