



BZA 22-84

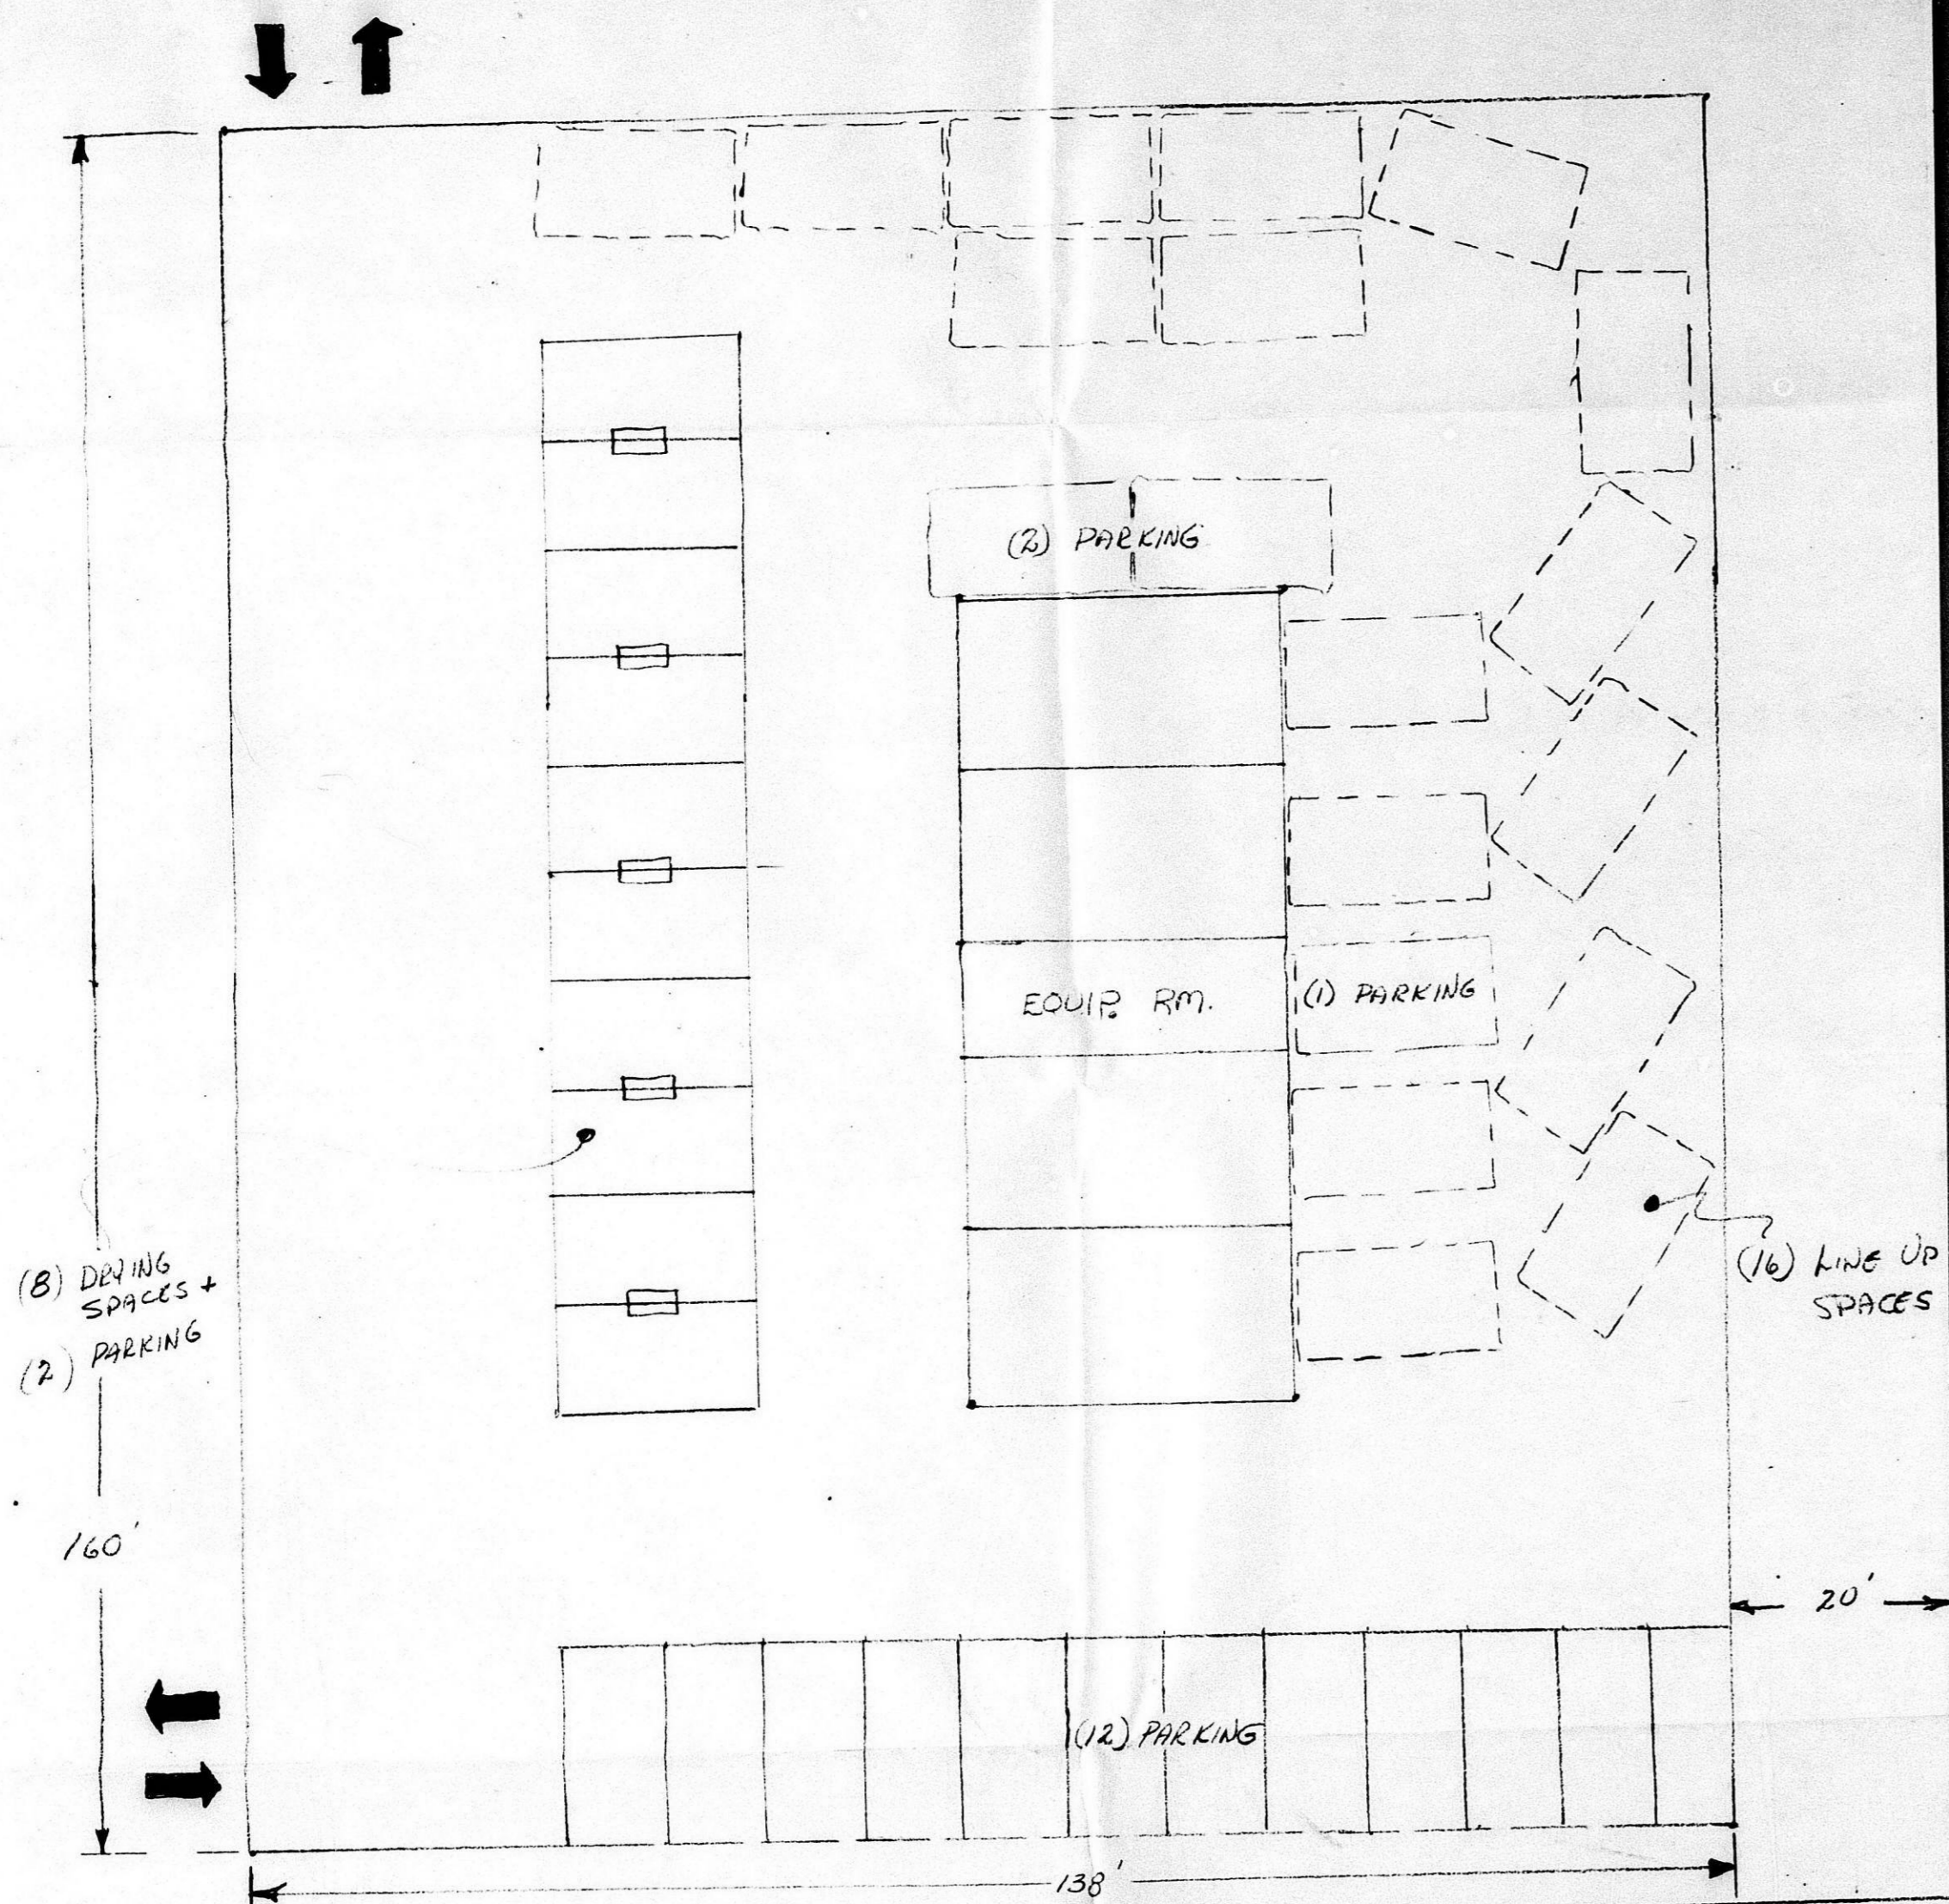


DATA
 4 BAYS
 17 PARKING
 8 DRYING SPACES
 16 LINE UP SPACES

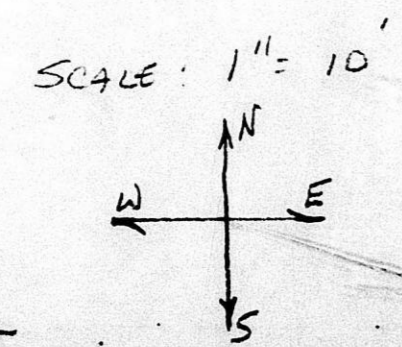


DWG BY: Phillip A. Ren

BZA CASE NO. 22-84 PLAN A
 APPLICANT: RAPID ROBOT CAR WASH, INC.
 PHILLIP A. REN PRES
 263-8421
 LOCATION: SOUTH EAST CORNER AREA - 13th WOODLAWN
 DATE: MARCH 23, 1984

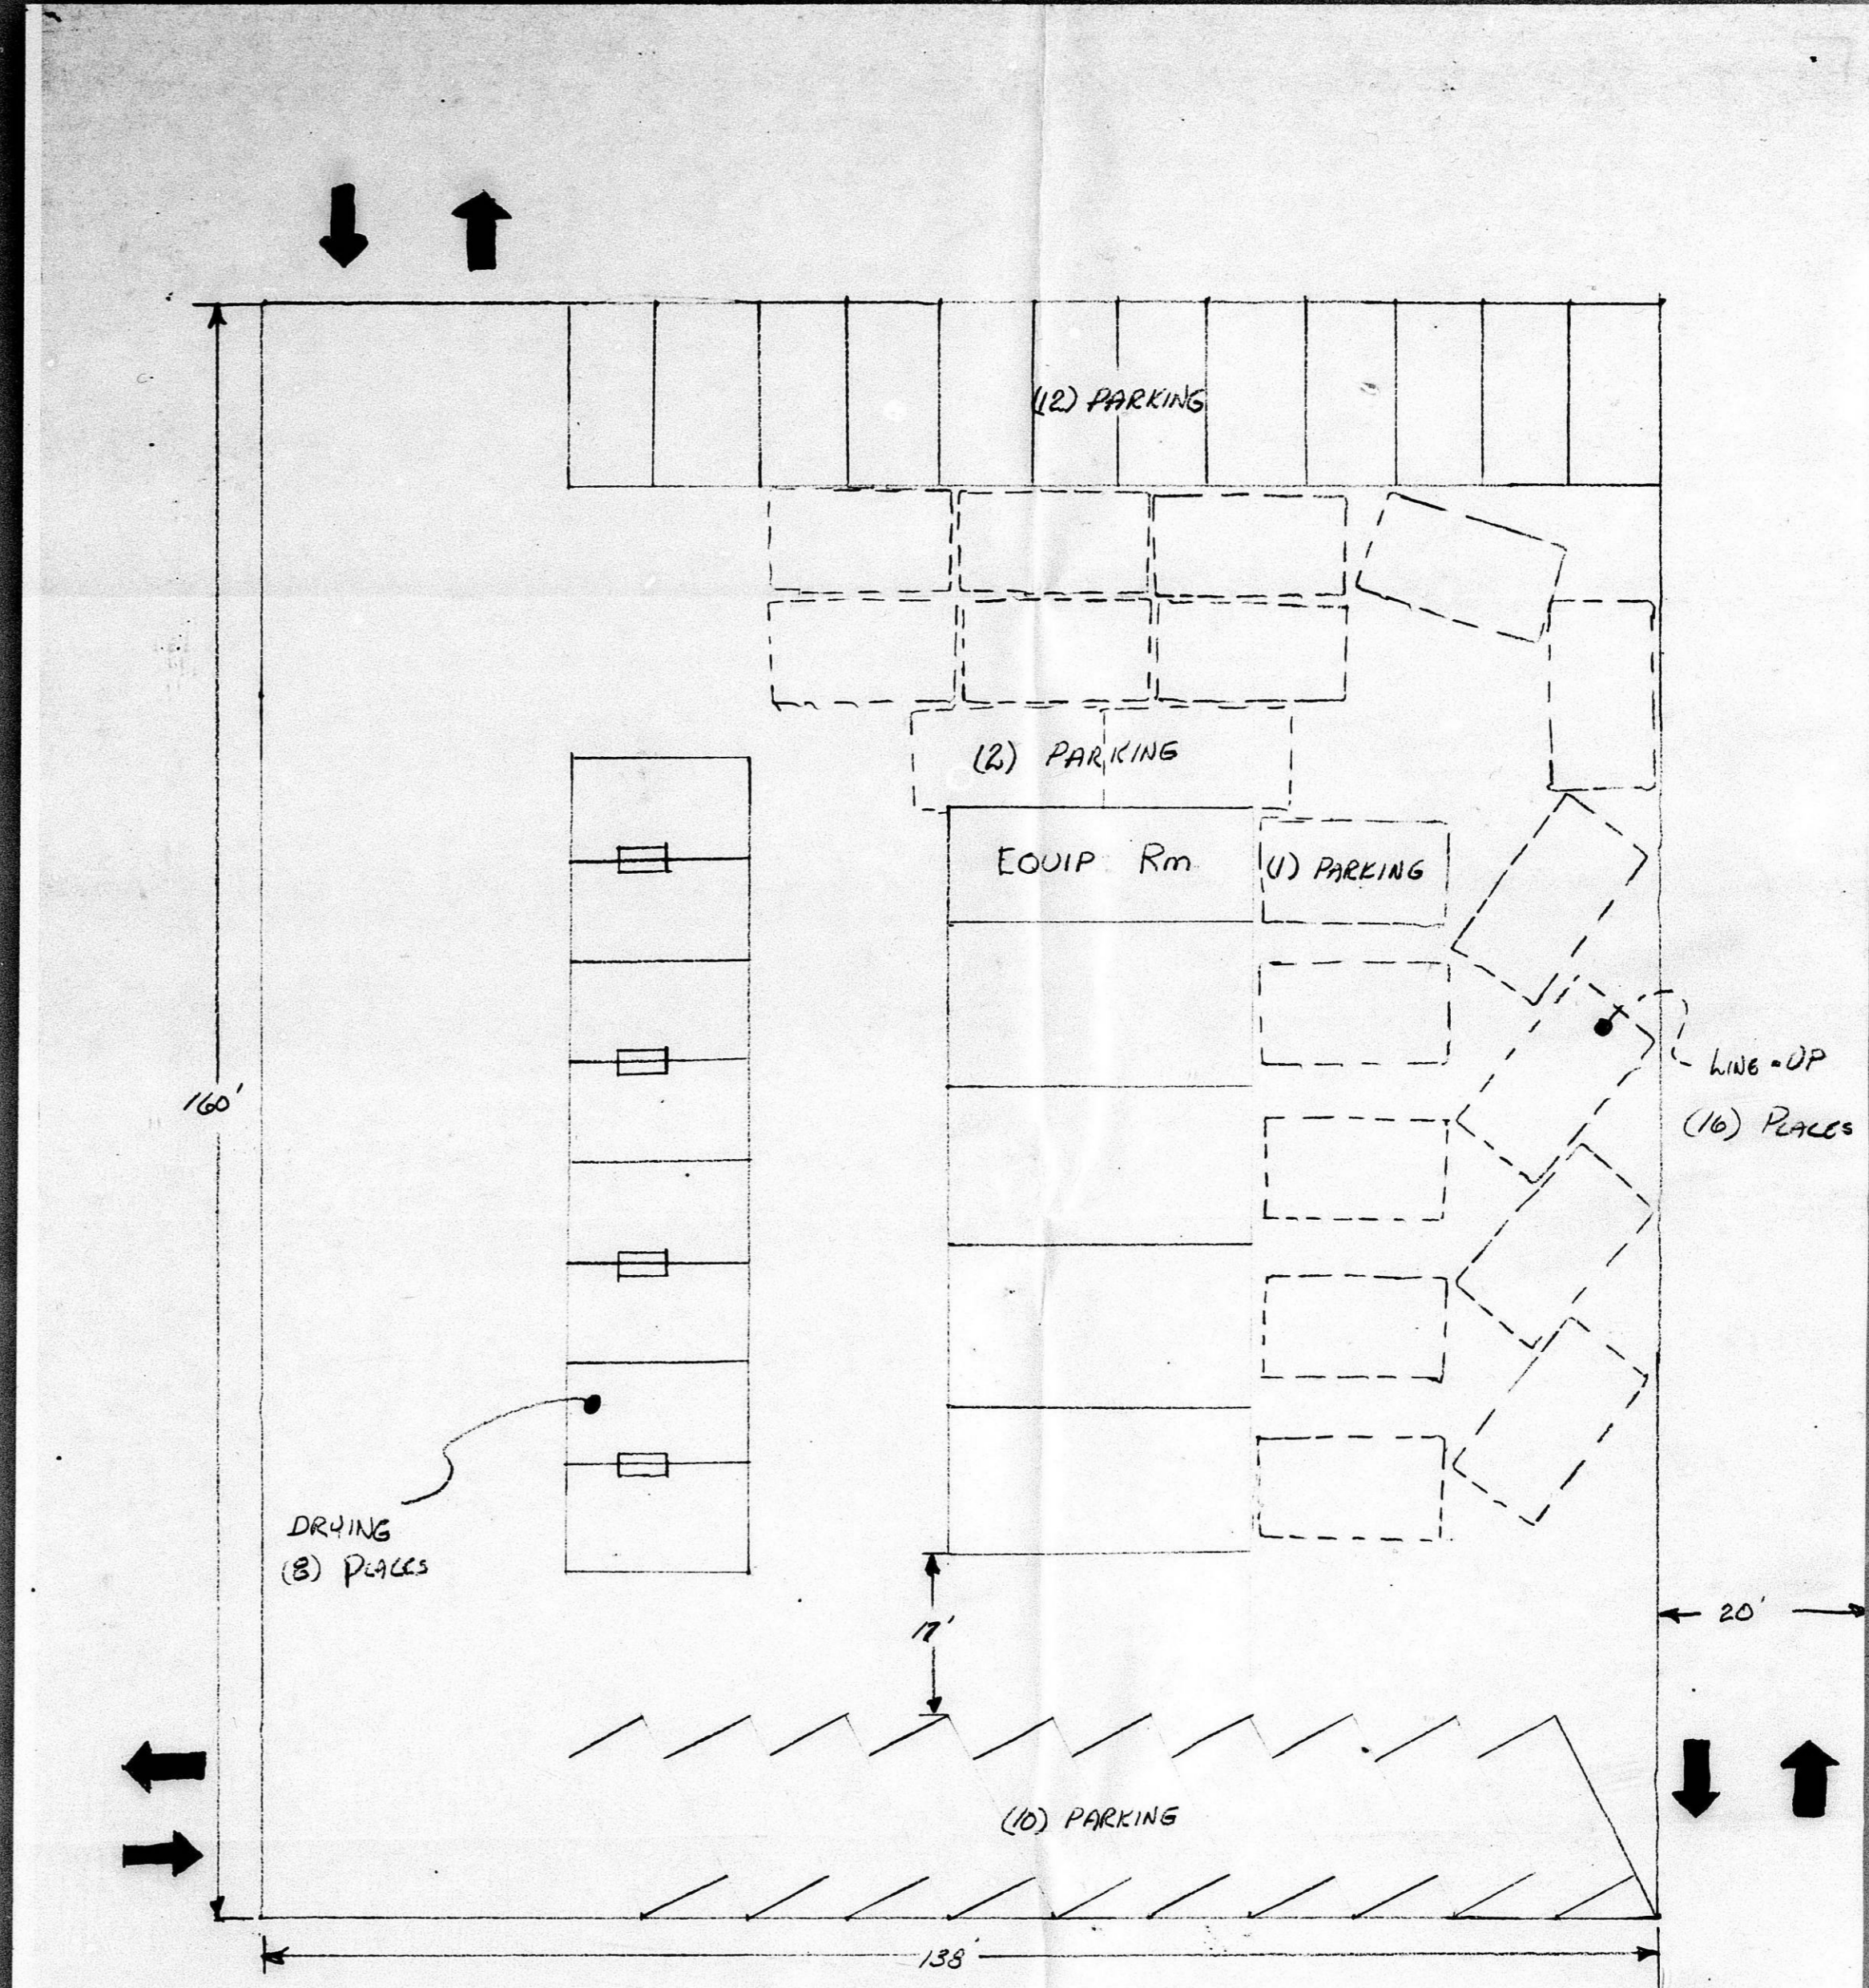

DATA
 4 BAYS
 16 LINE UP SPACES
 8 DRYING SPACES
 35 PARKING STALLS

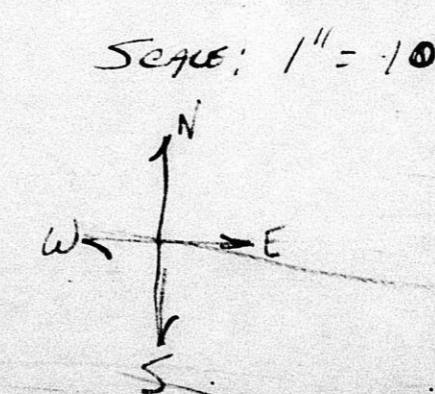

DWG BY: Phillip A. Ren

BZA CASE NO. 22-84 PLAN B
 APPLICANT: RAPID ROBOT CAR WASH, INC.
 PHILLIP A. REN, PRES.
 263-8421
 LOCATION: SOUTH EAST CORNER AREA - 13th WOODLAWN
 DATE: MARCH 23, 1984