



CU-215

COYD'S LAKE

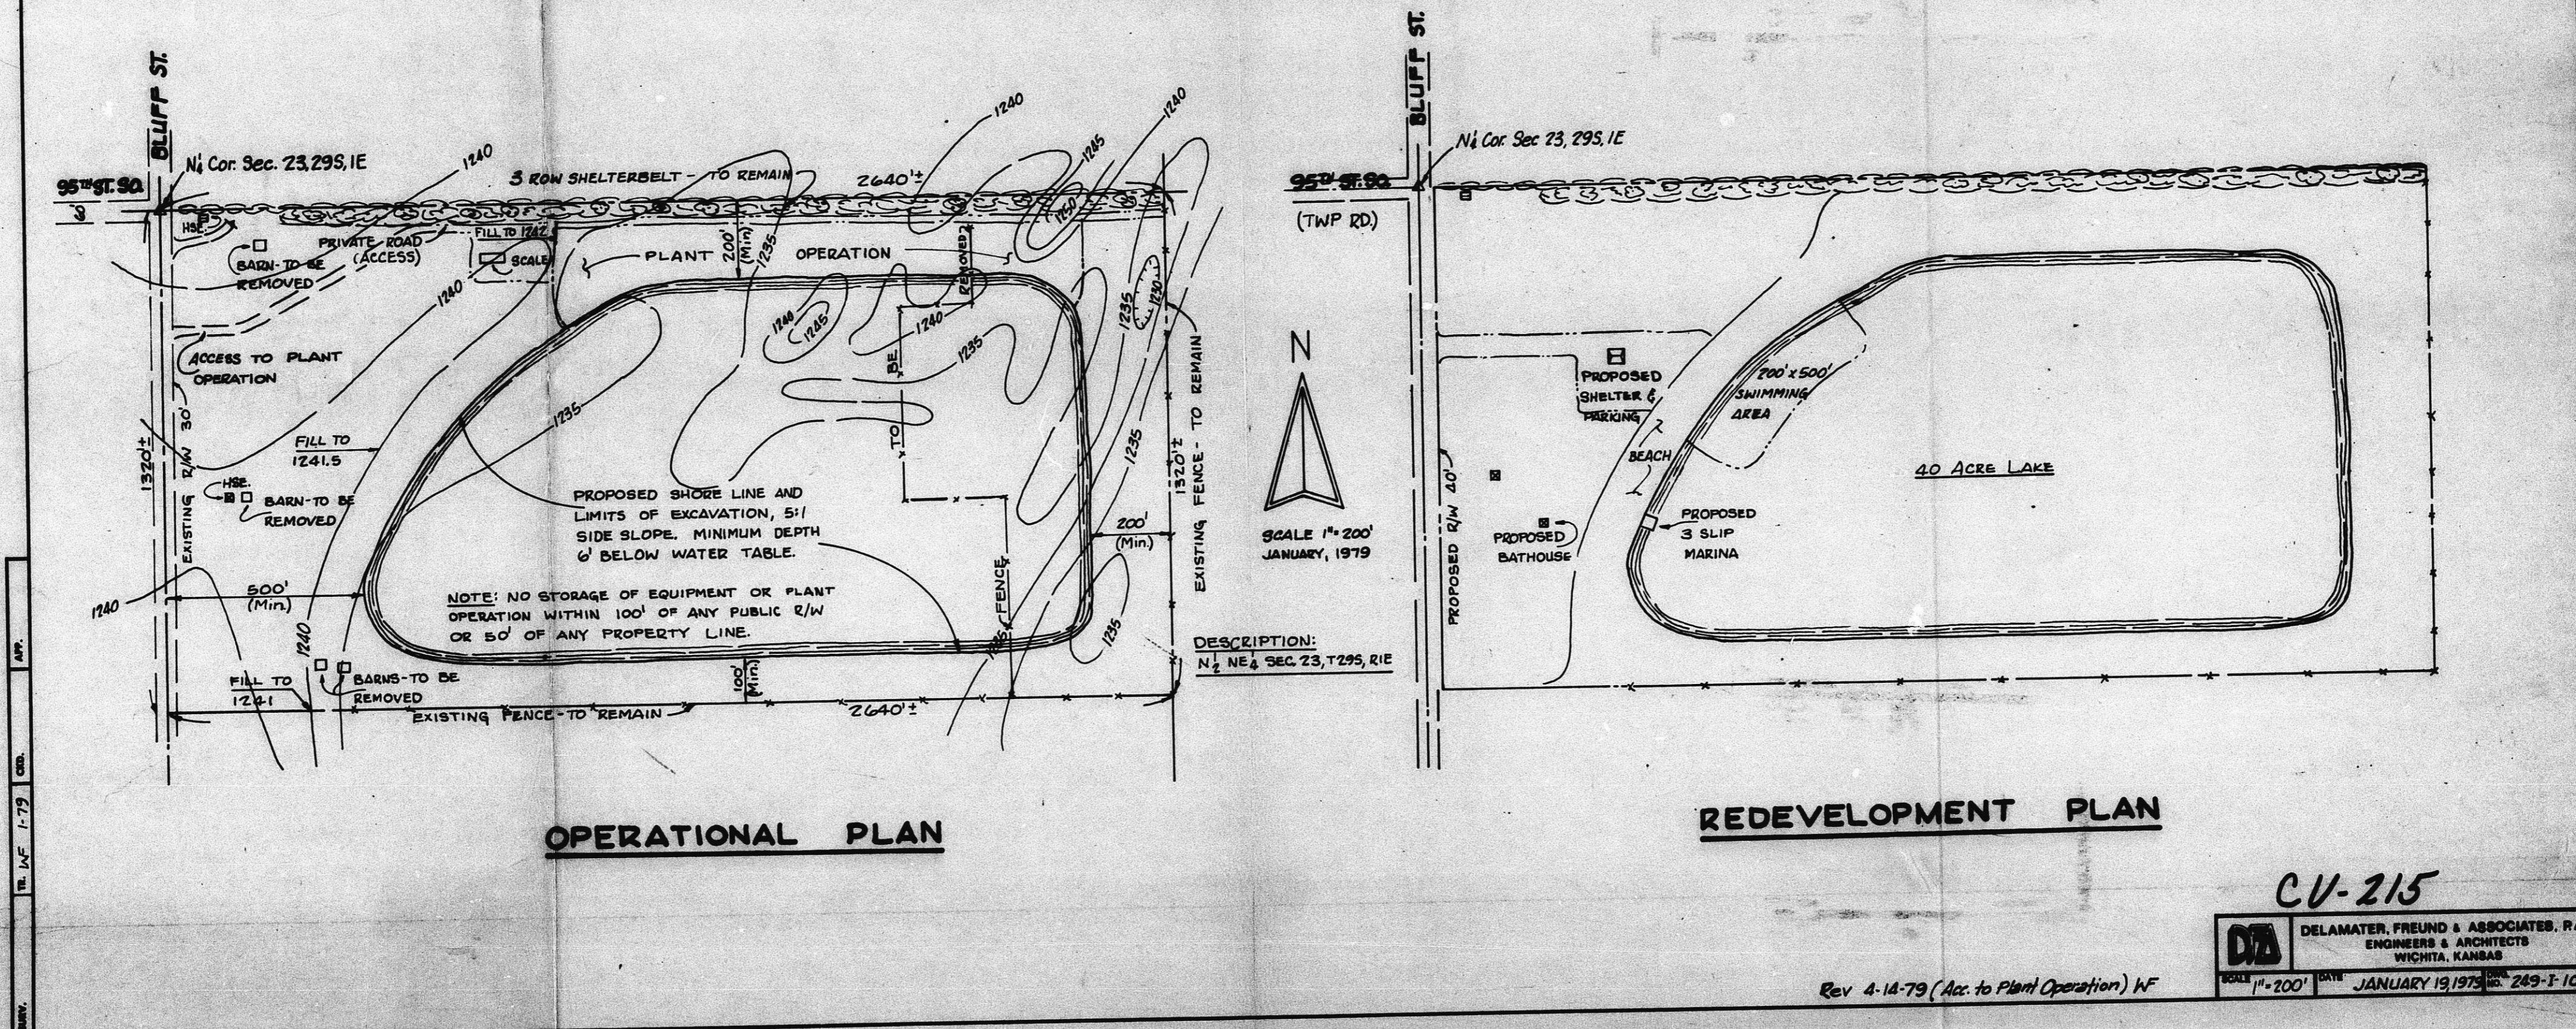


CU-215


COYD'S LAKE

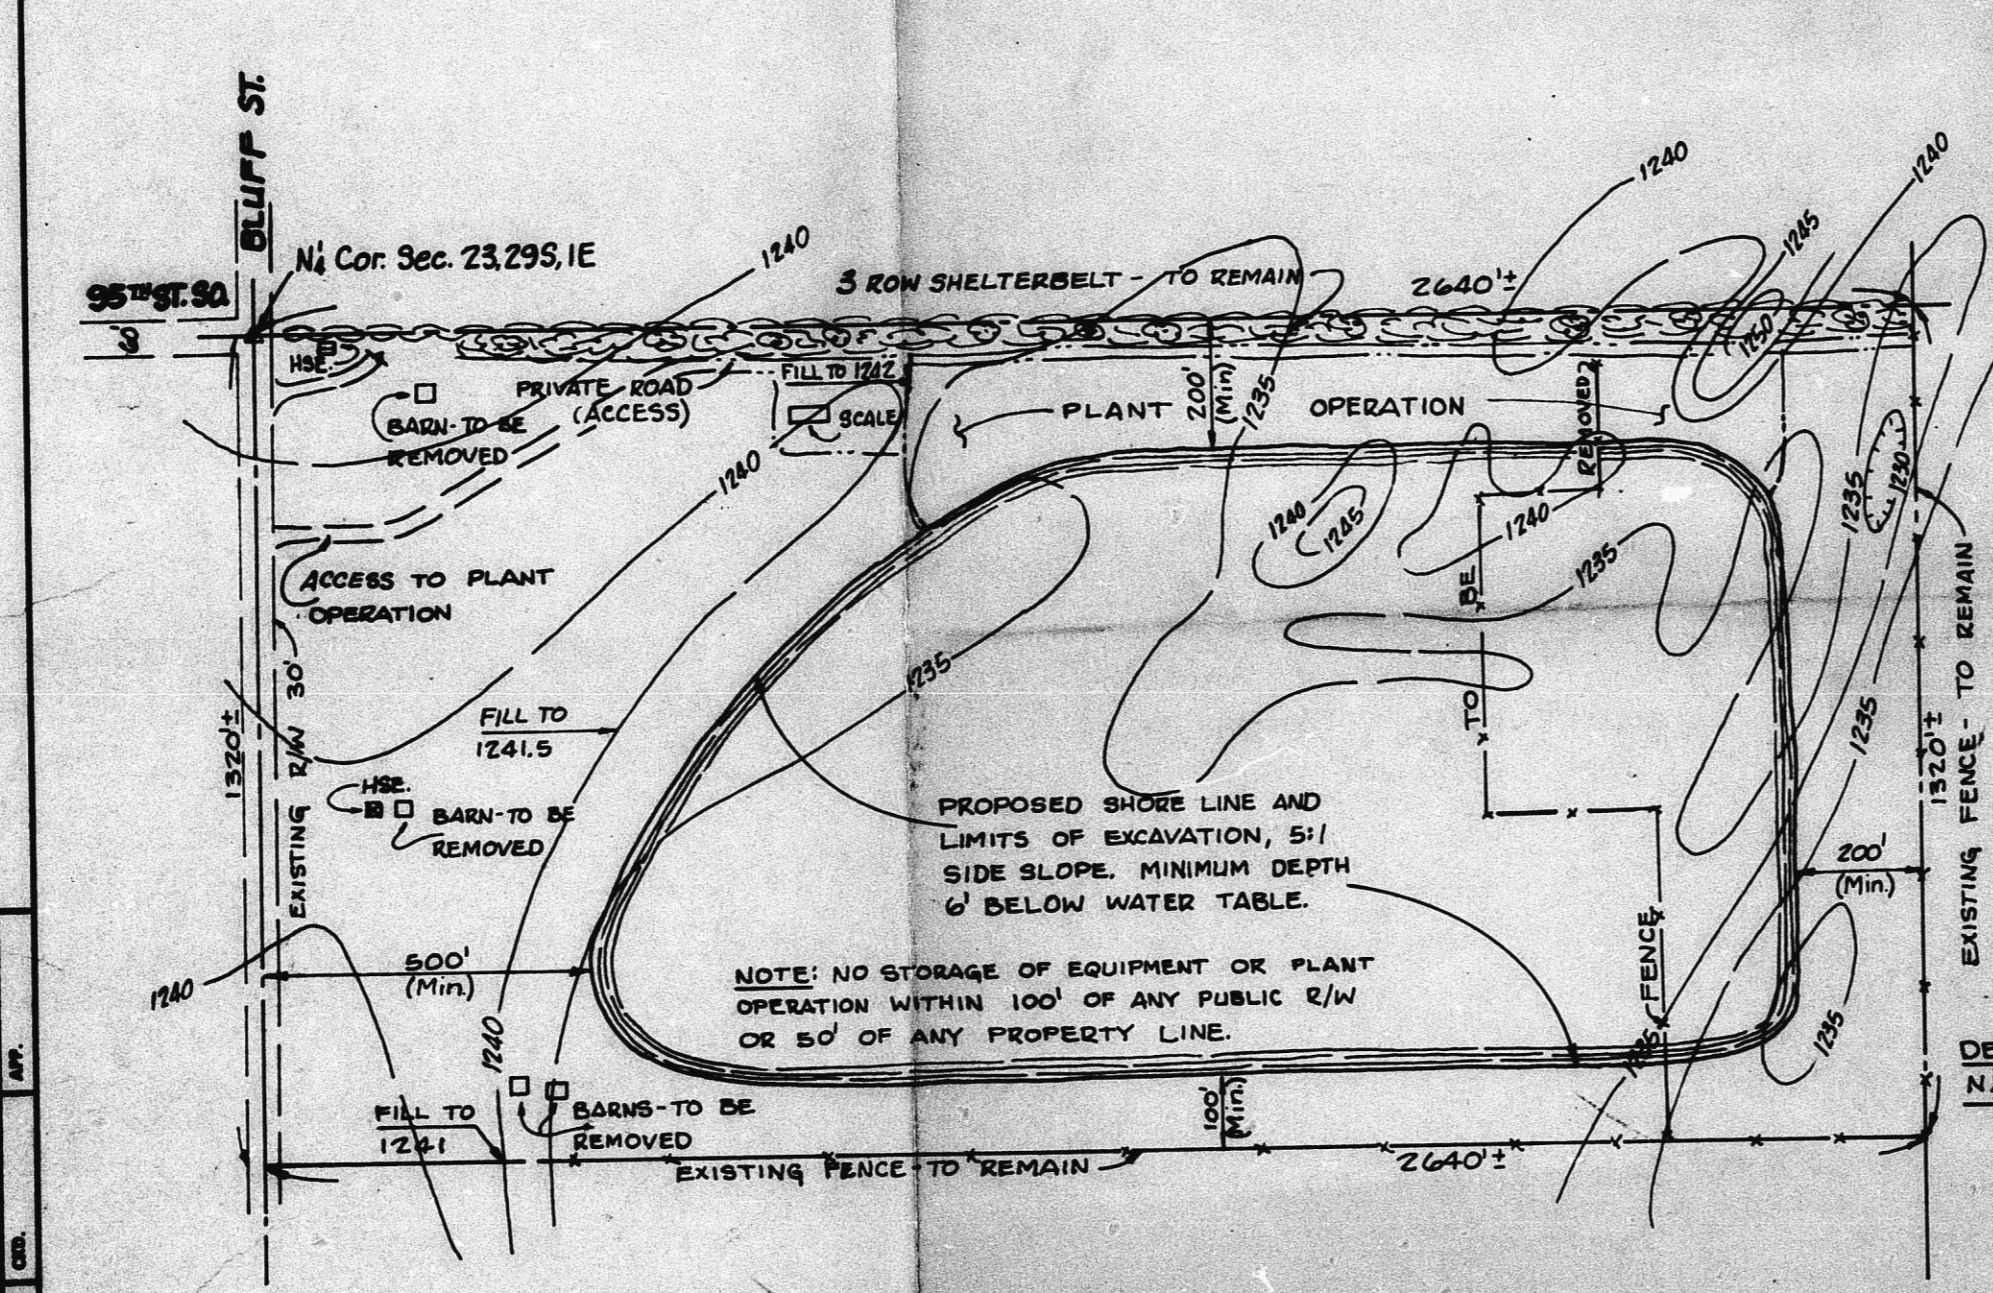

OPERATIONAL PLAN

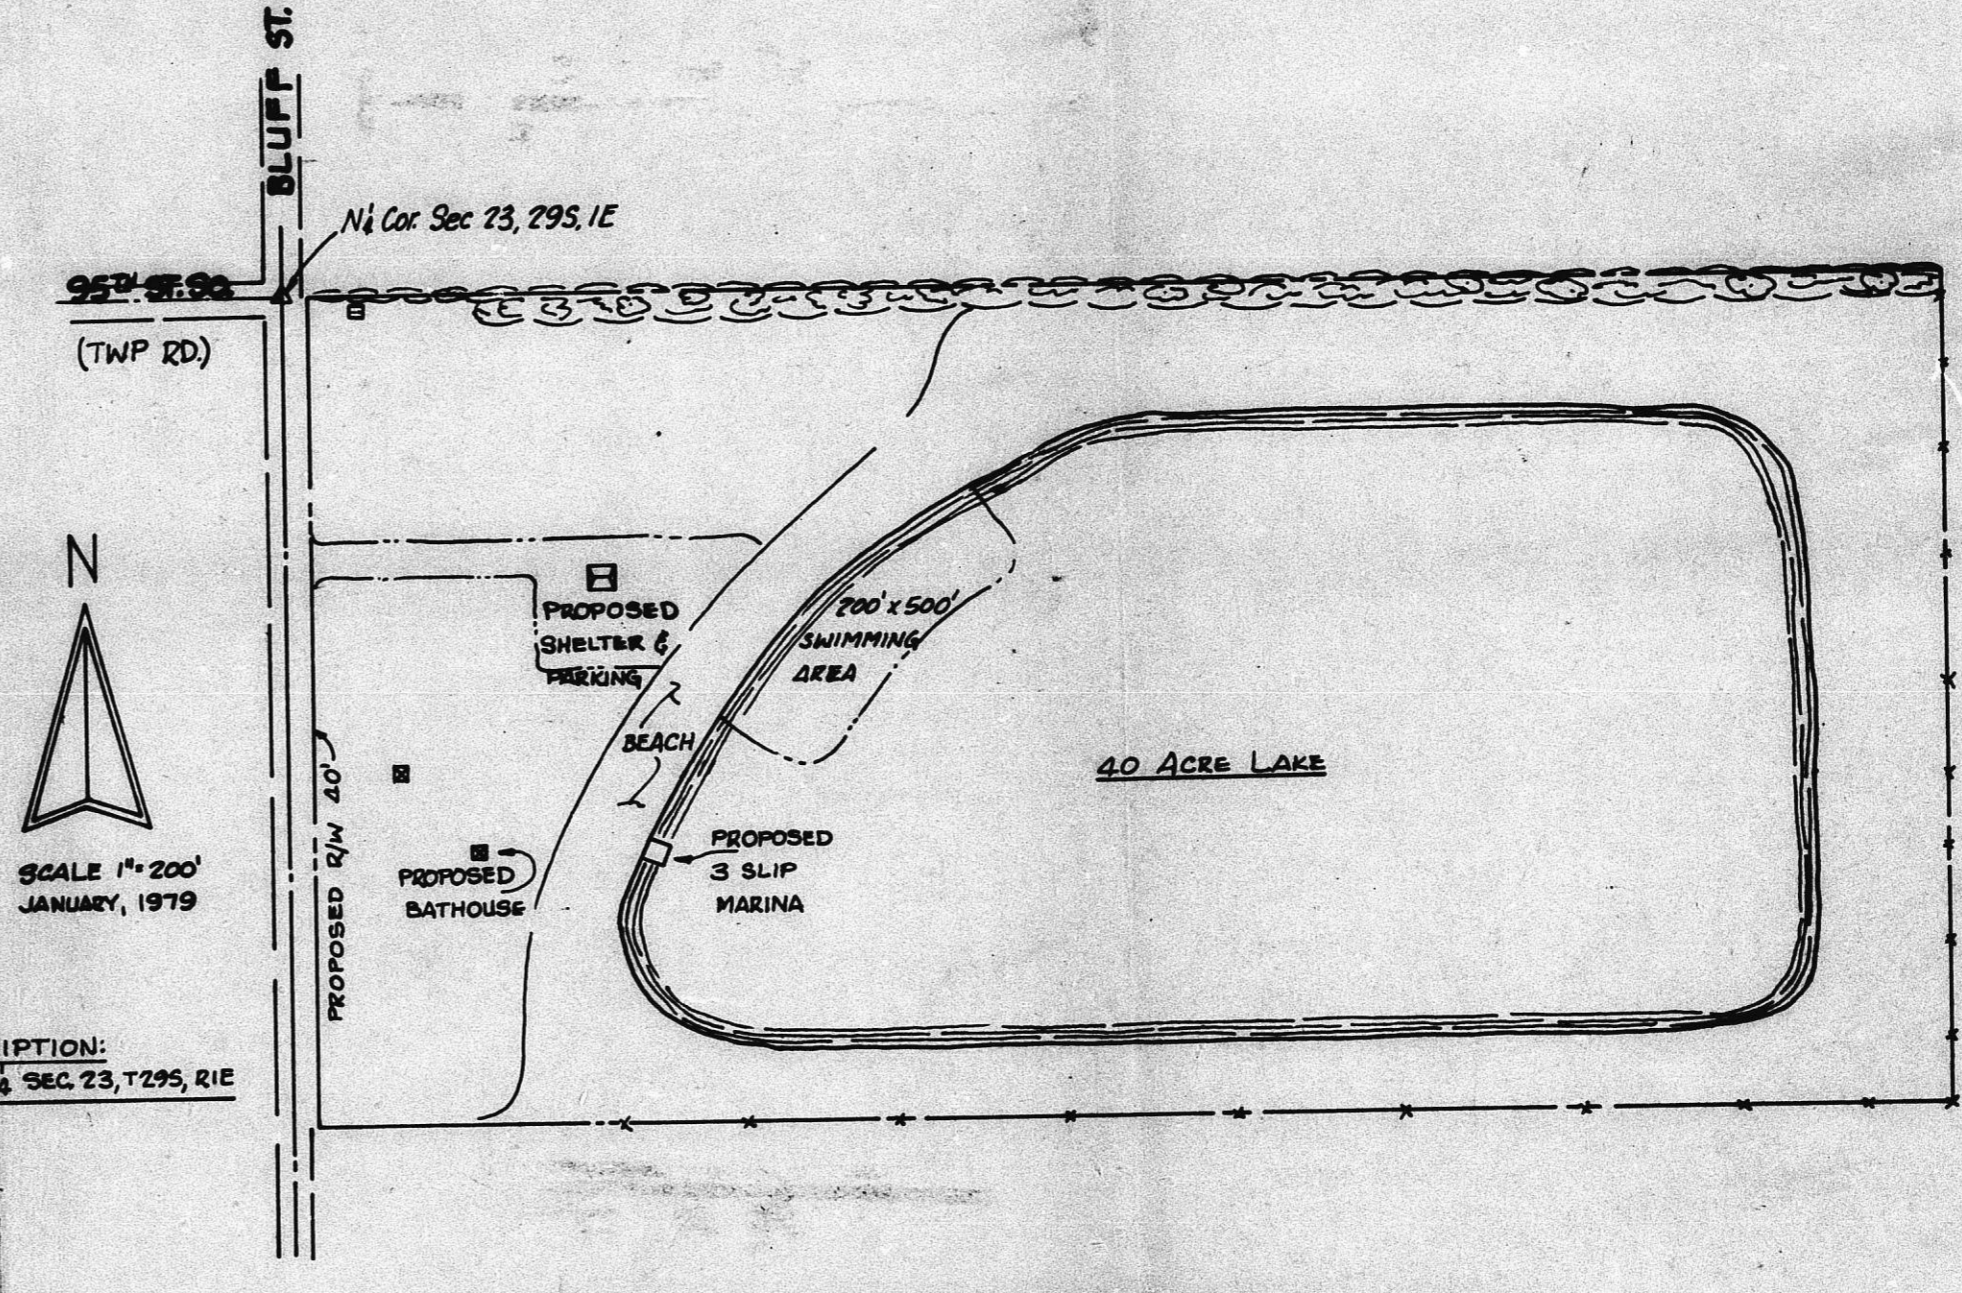

REDEVELOPMENT PLAN

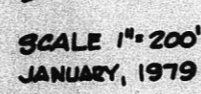

SCALE 1" = 200'
JANUARY, 1979

DESCRIPTION:
N 1/4 NE 1/4 SEC 23, 29S, 1E

CU-215


DLA DELAMATER, FREUND & ASSOCIATES, P.A.
ENGINEERS & ARCHITECTS
WICHITA, KANSAS

SCALE 1" = 200' DATE JANUARY 19, 1979 SHEET 249-1-101


Rev 4-14-79 (Acc. to Plant Operation) WF

CU-215


COYD'S LAKE

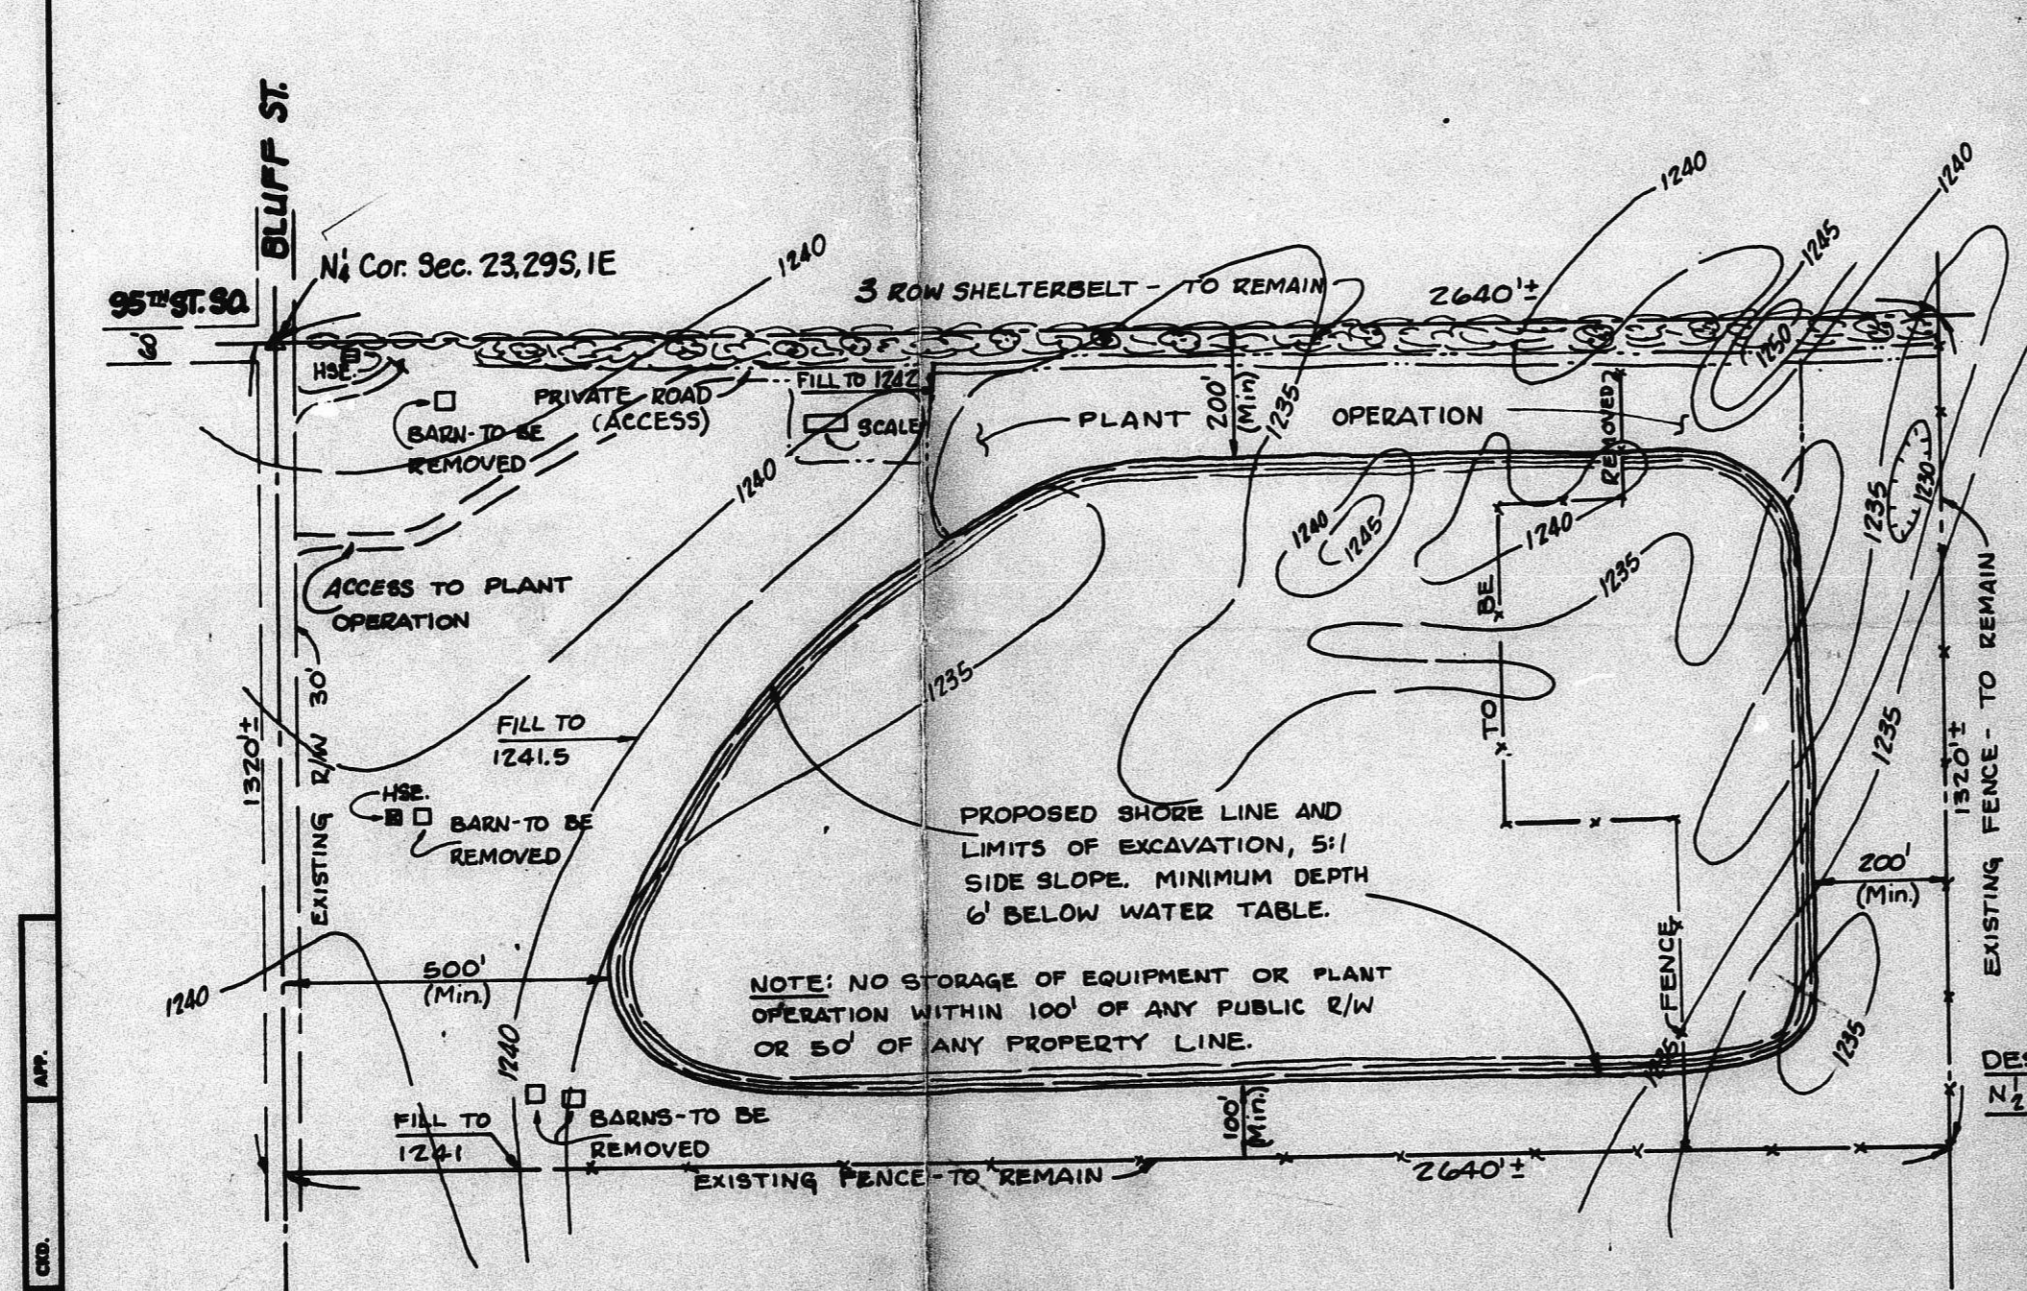

OPERATIONAL PLAN

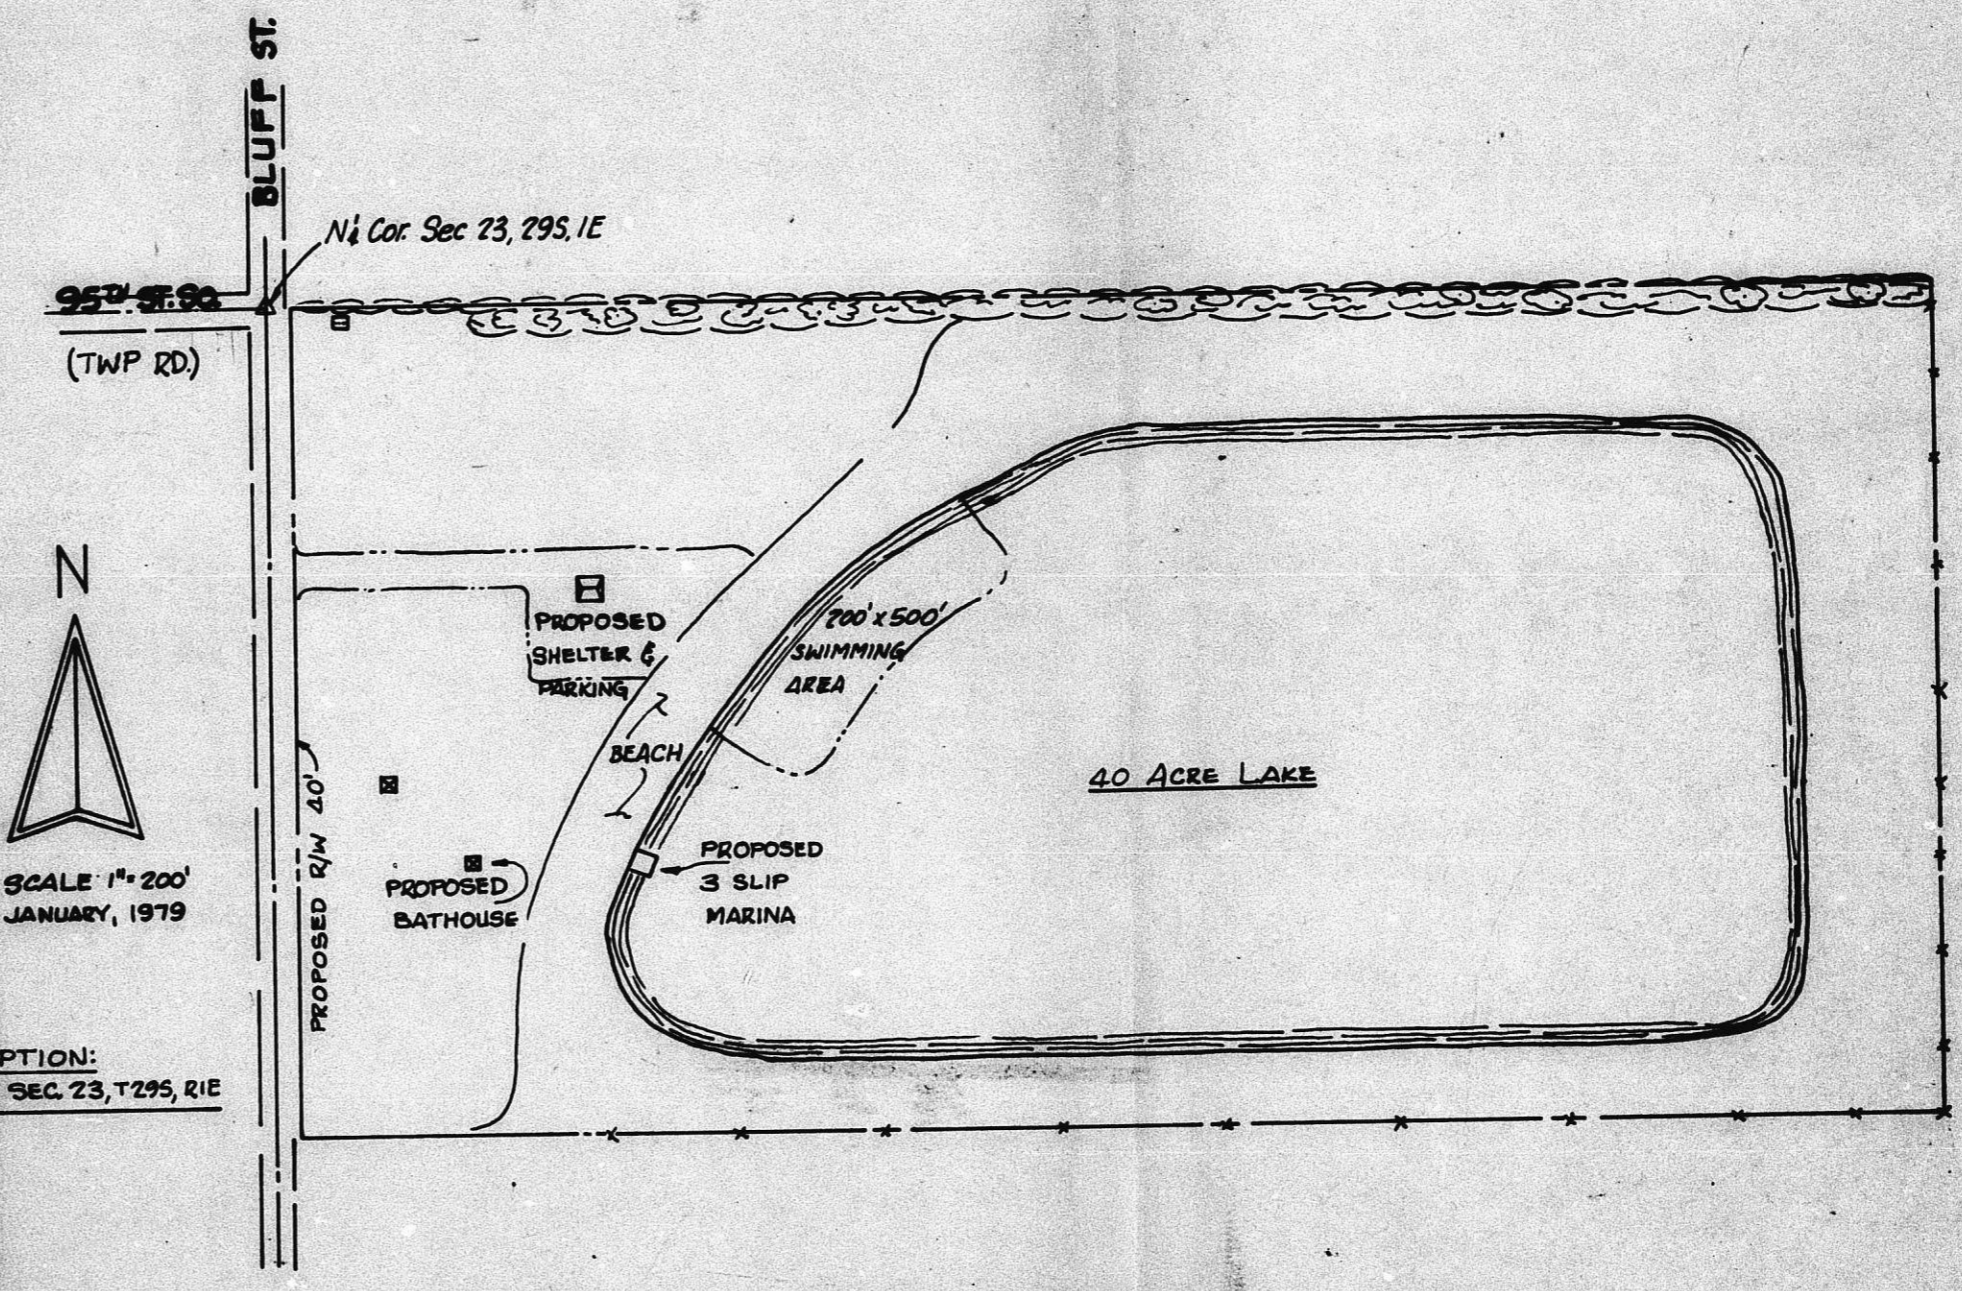

REDEVELOPMENT PLAN

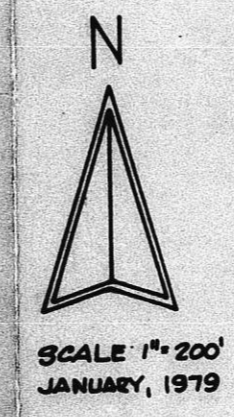

SCALE 1"=200'
JANUARY, 1979

DESCRIPTION:
N 1/4 NE 2 SEC. 23, T29S, R1E

#5725

CU-215

DA DELAMATER, FREUND & ASSOCIATES, P.A.
ENGINEERS & ARCHITECTS
WICHITA, KANSAS

SCALE 1"=200' JANUARY 1979 289-1-101

Rev 4-14-79 (Acc. to Plant Operation) WF