


TYPICAL CROSS SECTION OF DIKE
No Scale

NW Corner of NE 1/4 of Section 2, T27S, R1W

NE Corner of NE 1/4 of Section 2, T27S R1W

West 29th ST. NO. WEST STREET

Note:
No Storage of Equipment or Plant Operation Permitted Closer Than 100' to Any Public R/W or Within 50' of Any Property Line.

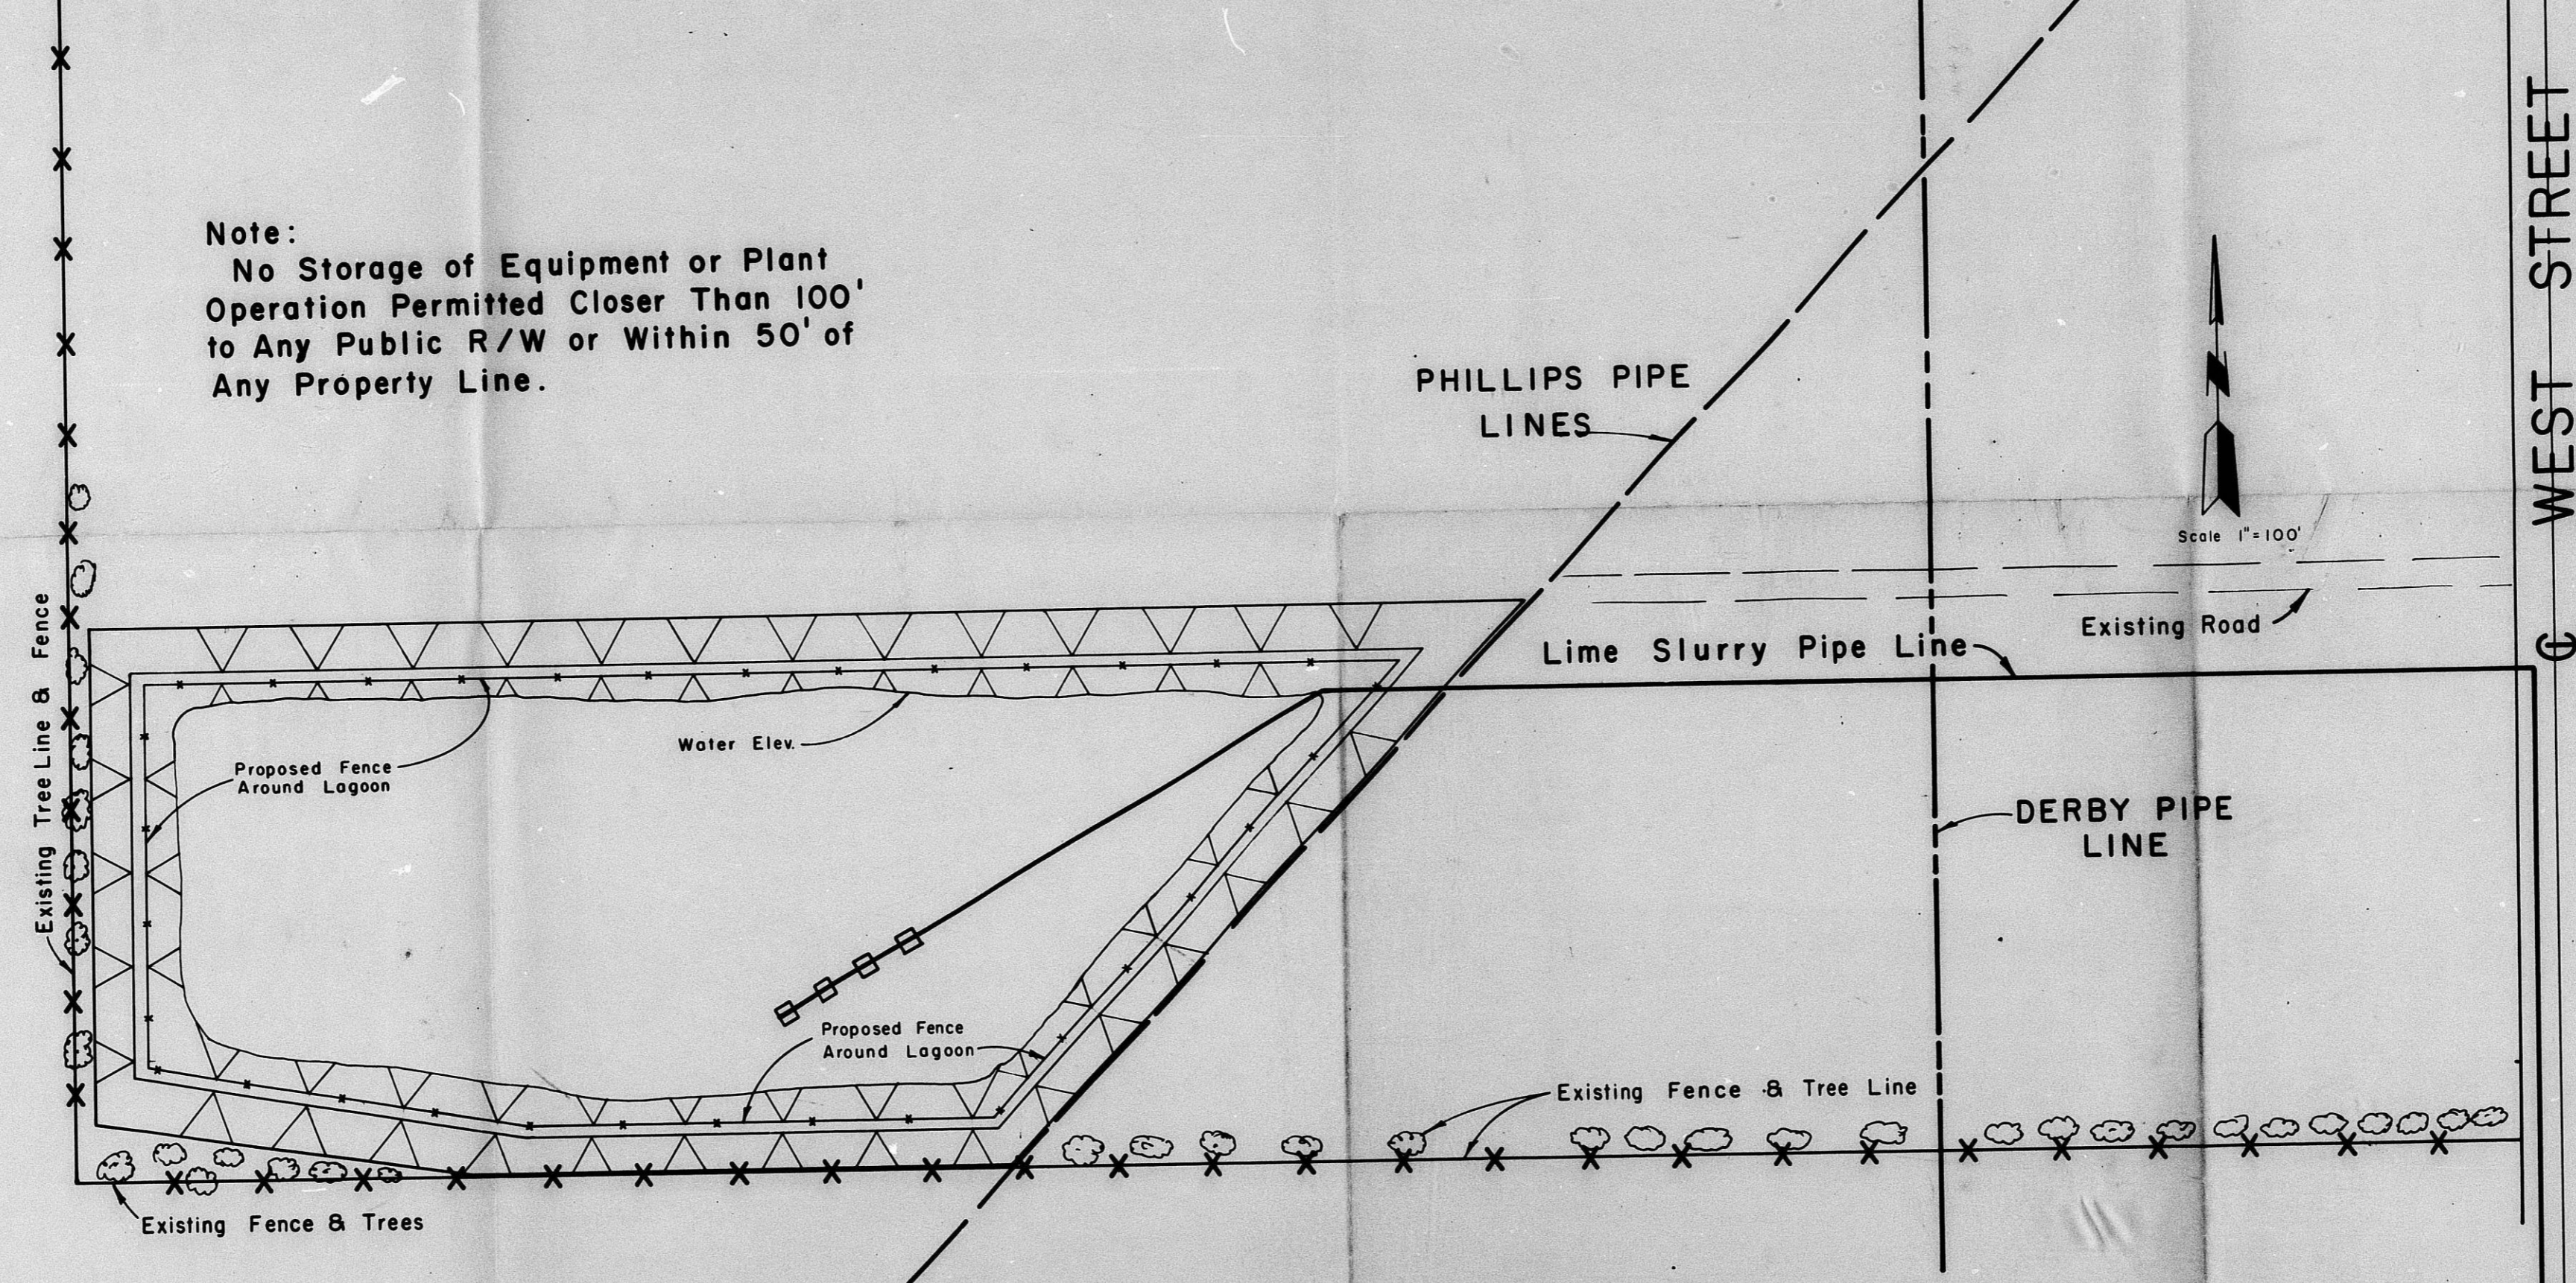

OPERATIONAL PLAN
for
LIME SLURRY LAGOON
Wichita Water Department

DR 77-3

Exhibit "A"

CITY OF WICHITA			
WATER DEPARTMENT			
ENGINEERING DIVISION			
DRAWN	TWF	SCALE	DATE
CHECKED		NOTED	
DESIGNED			
DATE	5-23-78		
TITLE	LIME SLURRY LAGOON		
NO.	587-80-925-80092-000-000-002		

FILMED FROM THE BEST AVAILABLE COPY