
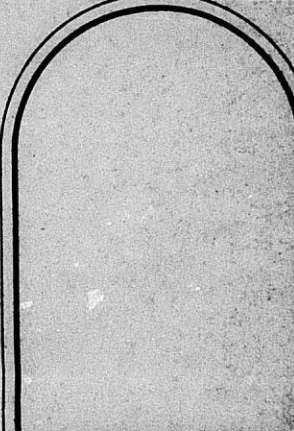


SITE PLAN 1/8" = 1'-0" NORTH

Wilson · Darnell · Associates, P.A.
 ARCHITECTS & PLANNERS
 108 North Oliver - Wichita, Kansas 67208 - 361-481-2099

prints issued
 ISSUED 26 JUNE 87


WDA #
BAY COUNTRY ESTATES CLUBHOUSE
 WICHITA, KANSAS

drawn by: _____ checked by: _____

sheet no.

STAFF COPY
 site plan

DR 87-14

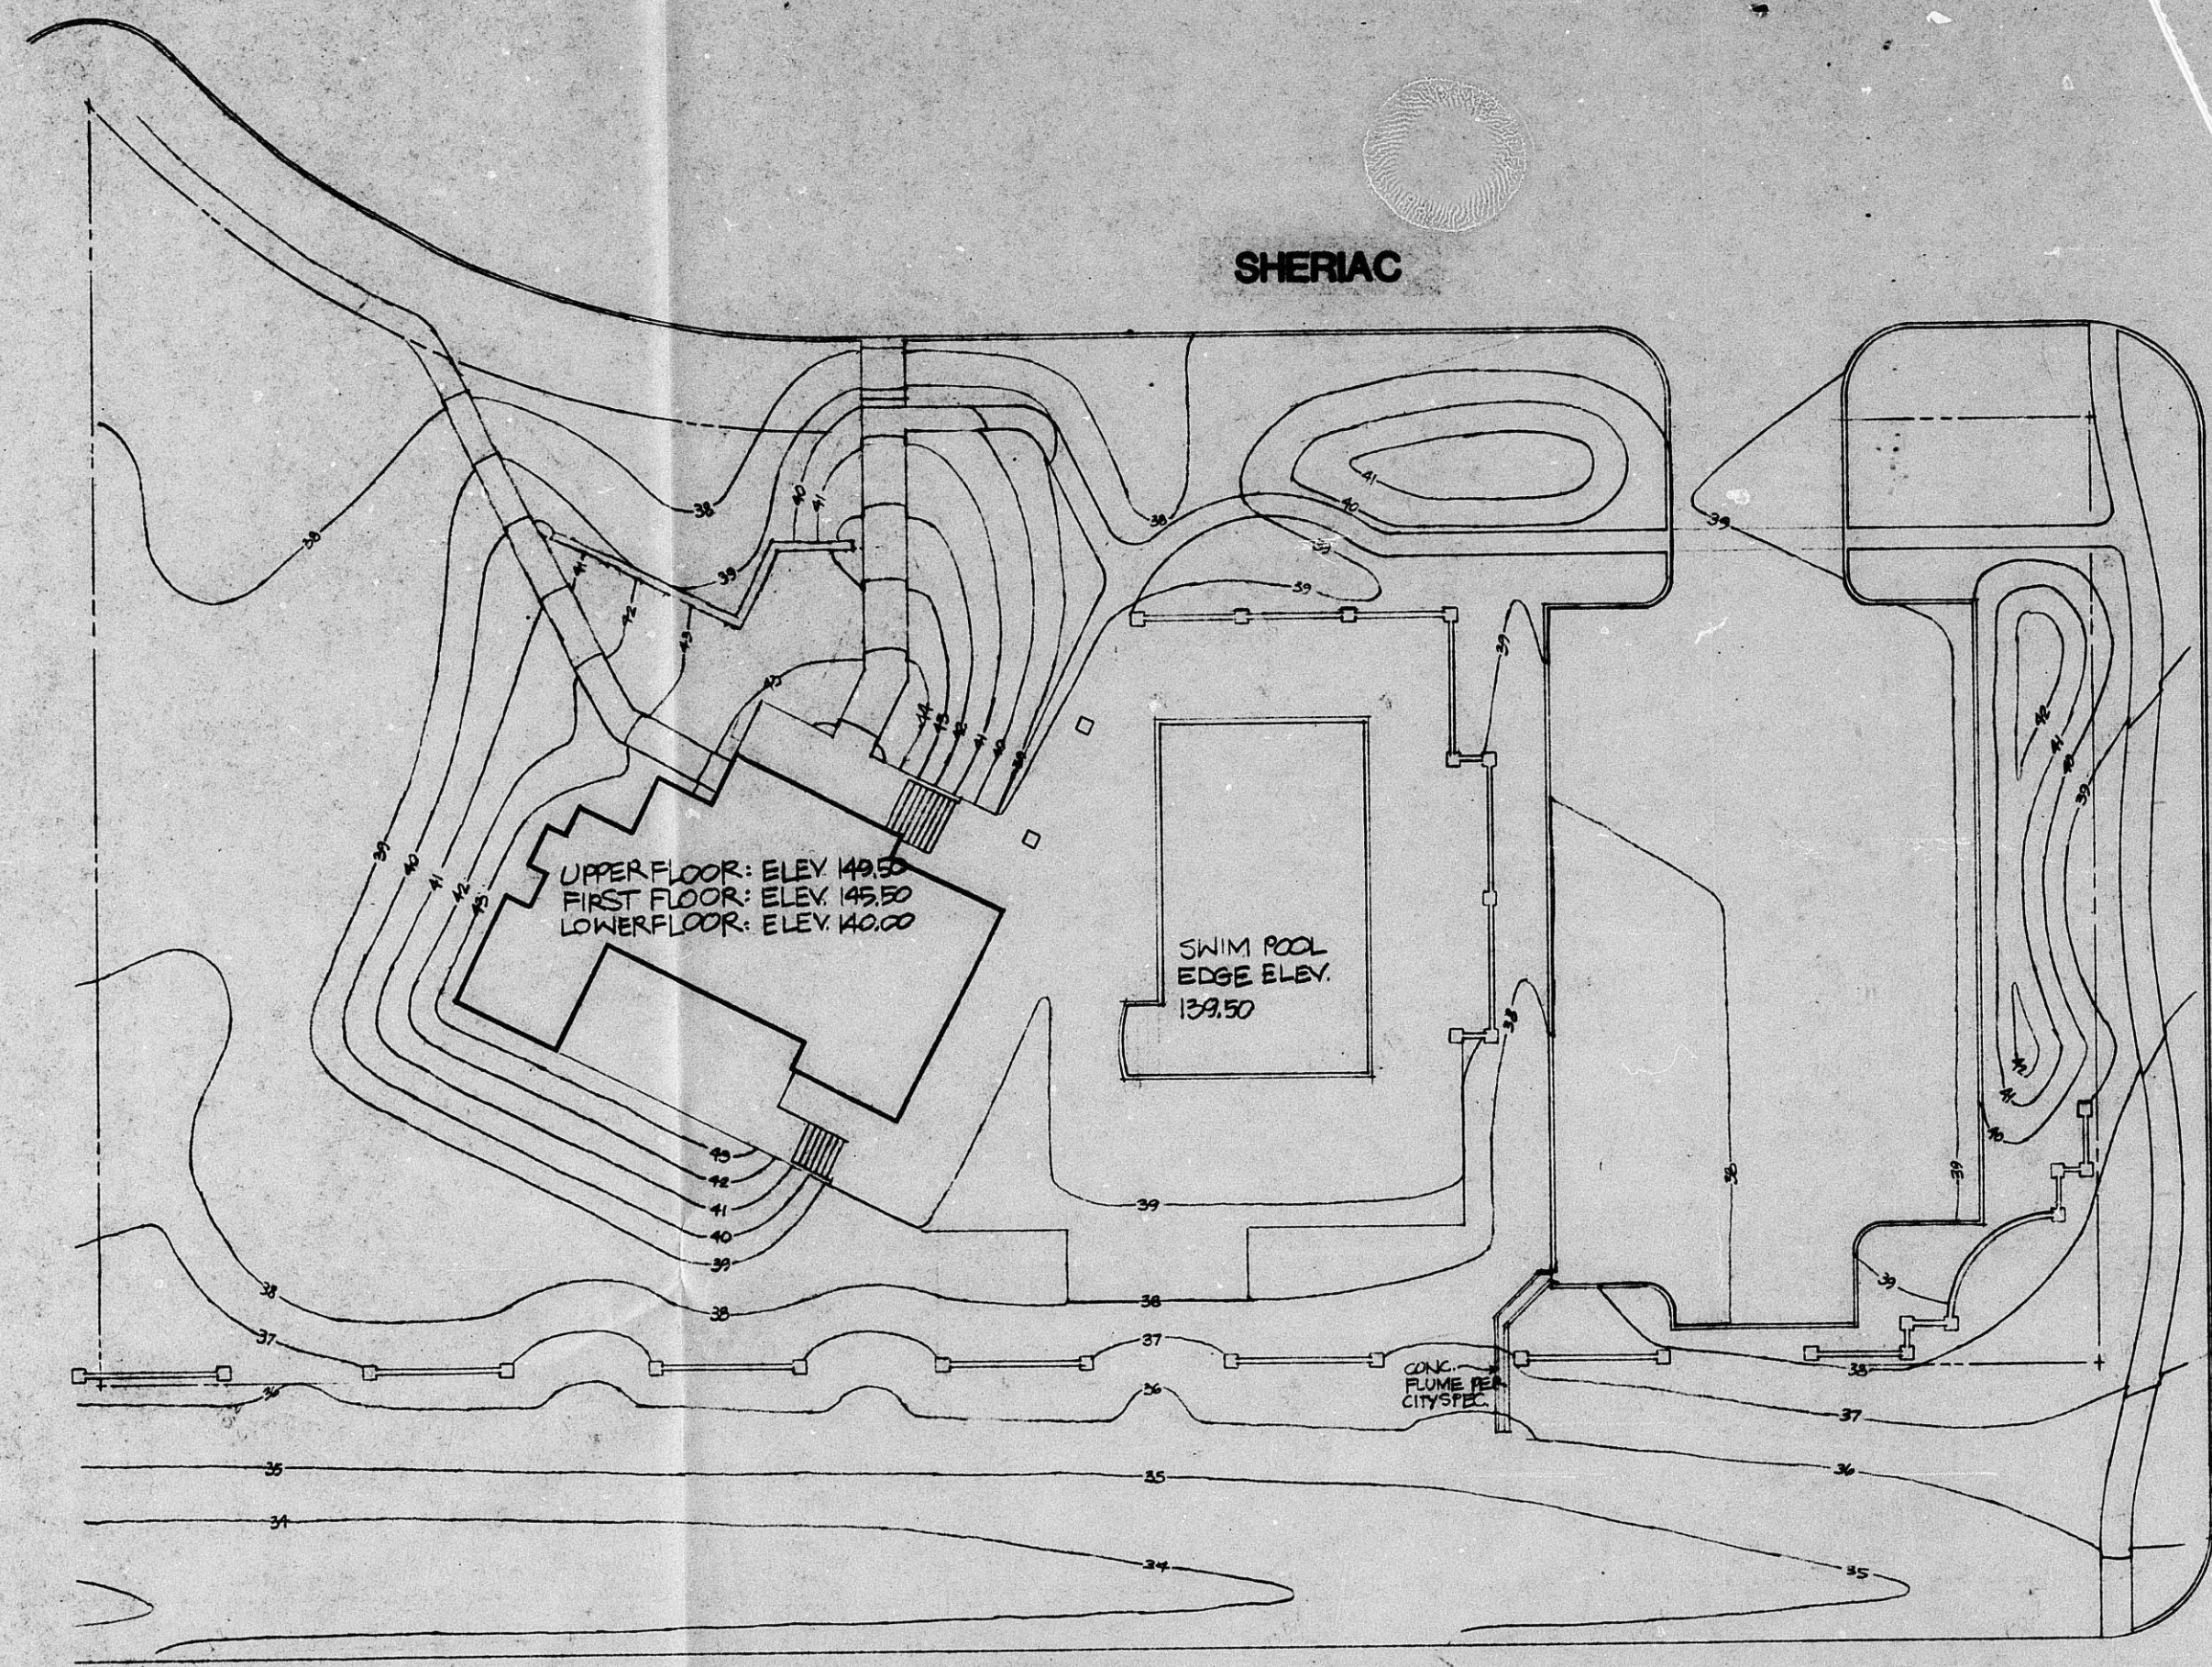

SITE GRADING PLAN 1/16" = 1'-0"
NORTH

FOR ADDITIONAL INFORMATION ON CURB ELEVATIONS & EXISTING SITE GRADING REFER TO P.E.C.'S DRAWINGS FOR SUBDIVISION PLAN.

CEDAR PARK

Wilson-Darnell-Associates, PA
 ARCHITECTS & ENGINEERS
 221 North Olive Street, Walnut, Kansas 67151-3618
 (913) 833-2777



prints issued
 24 JULY 1987
 27 JULY 1987

WDA
BAY COUNTRY ESTATE
 CLUBHOUSE & RECREATIONAL FACILITIES

Drawn by: _____ checked by: _____

sheet no.
 15 of 16

DR 87-14

