


LANDSCAPE PLAN

APPROVED 11/16/25 *RLS*
 DP-67

Supersedes previously approved plan

FILE LOCATION: \Projects\2025\2501010254_qlh\17_00 CAD\REF\MKEC\05 Civil\Modell\03-0312 Civil.dwg T:\NAME\LANDSCAPE PLAN USERS\Barnes\REVISED\10/10/2025 9:00 AM PLOTTED: 10/10/2025 10:02 AM

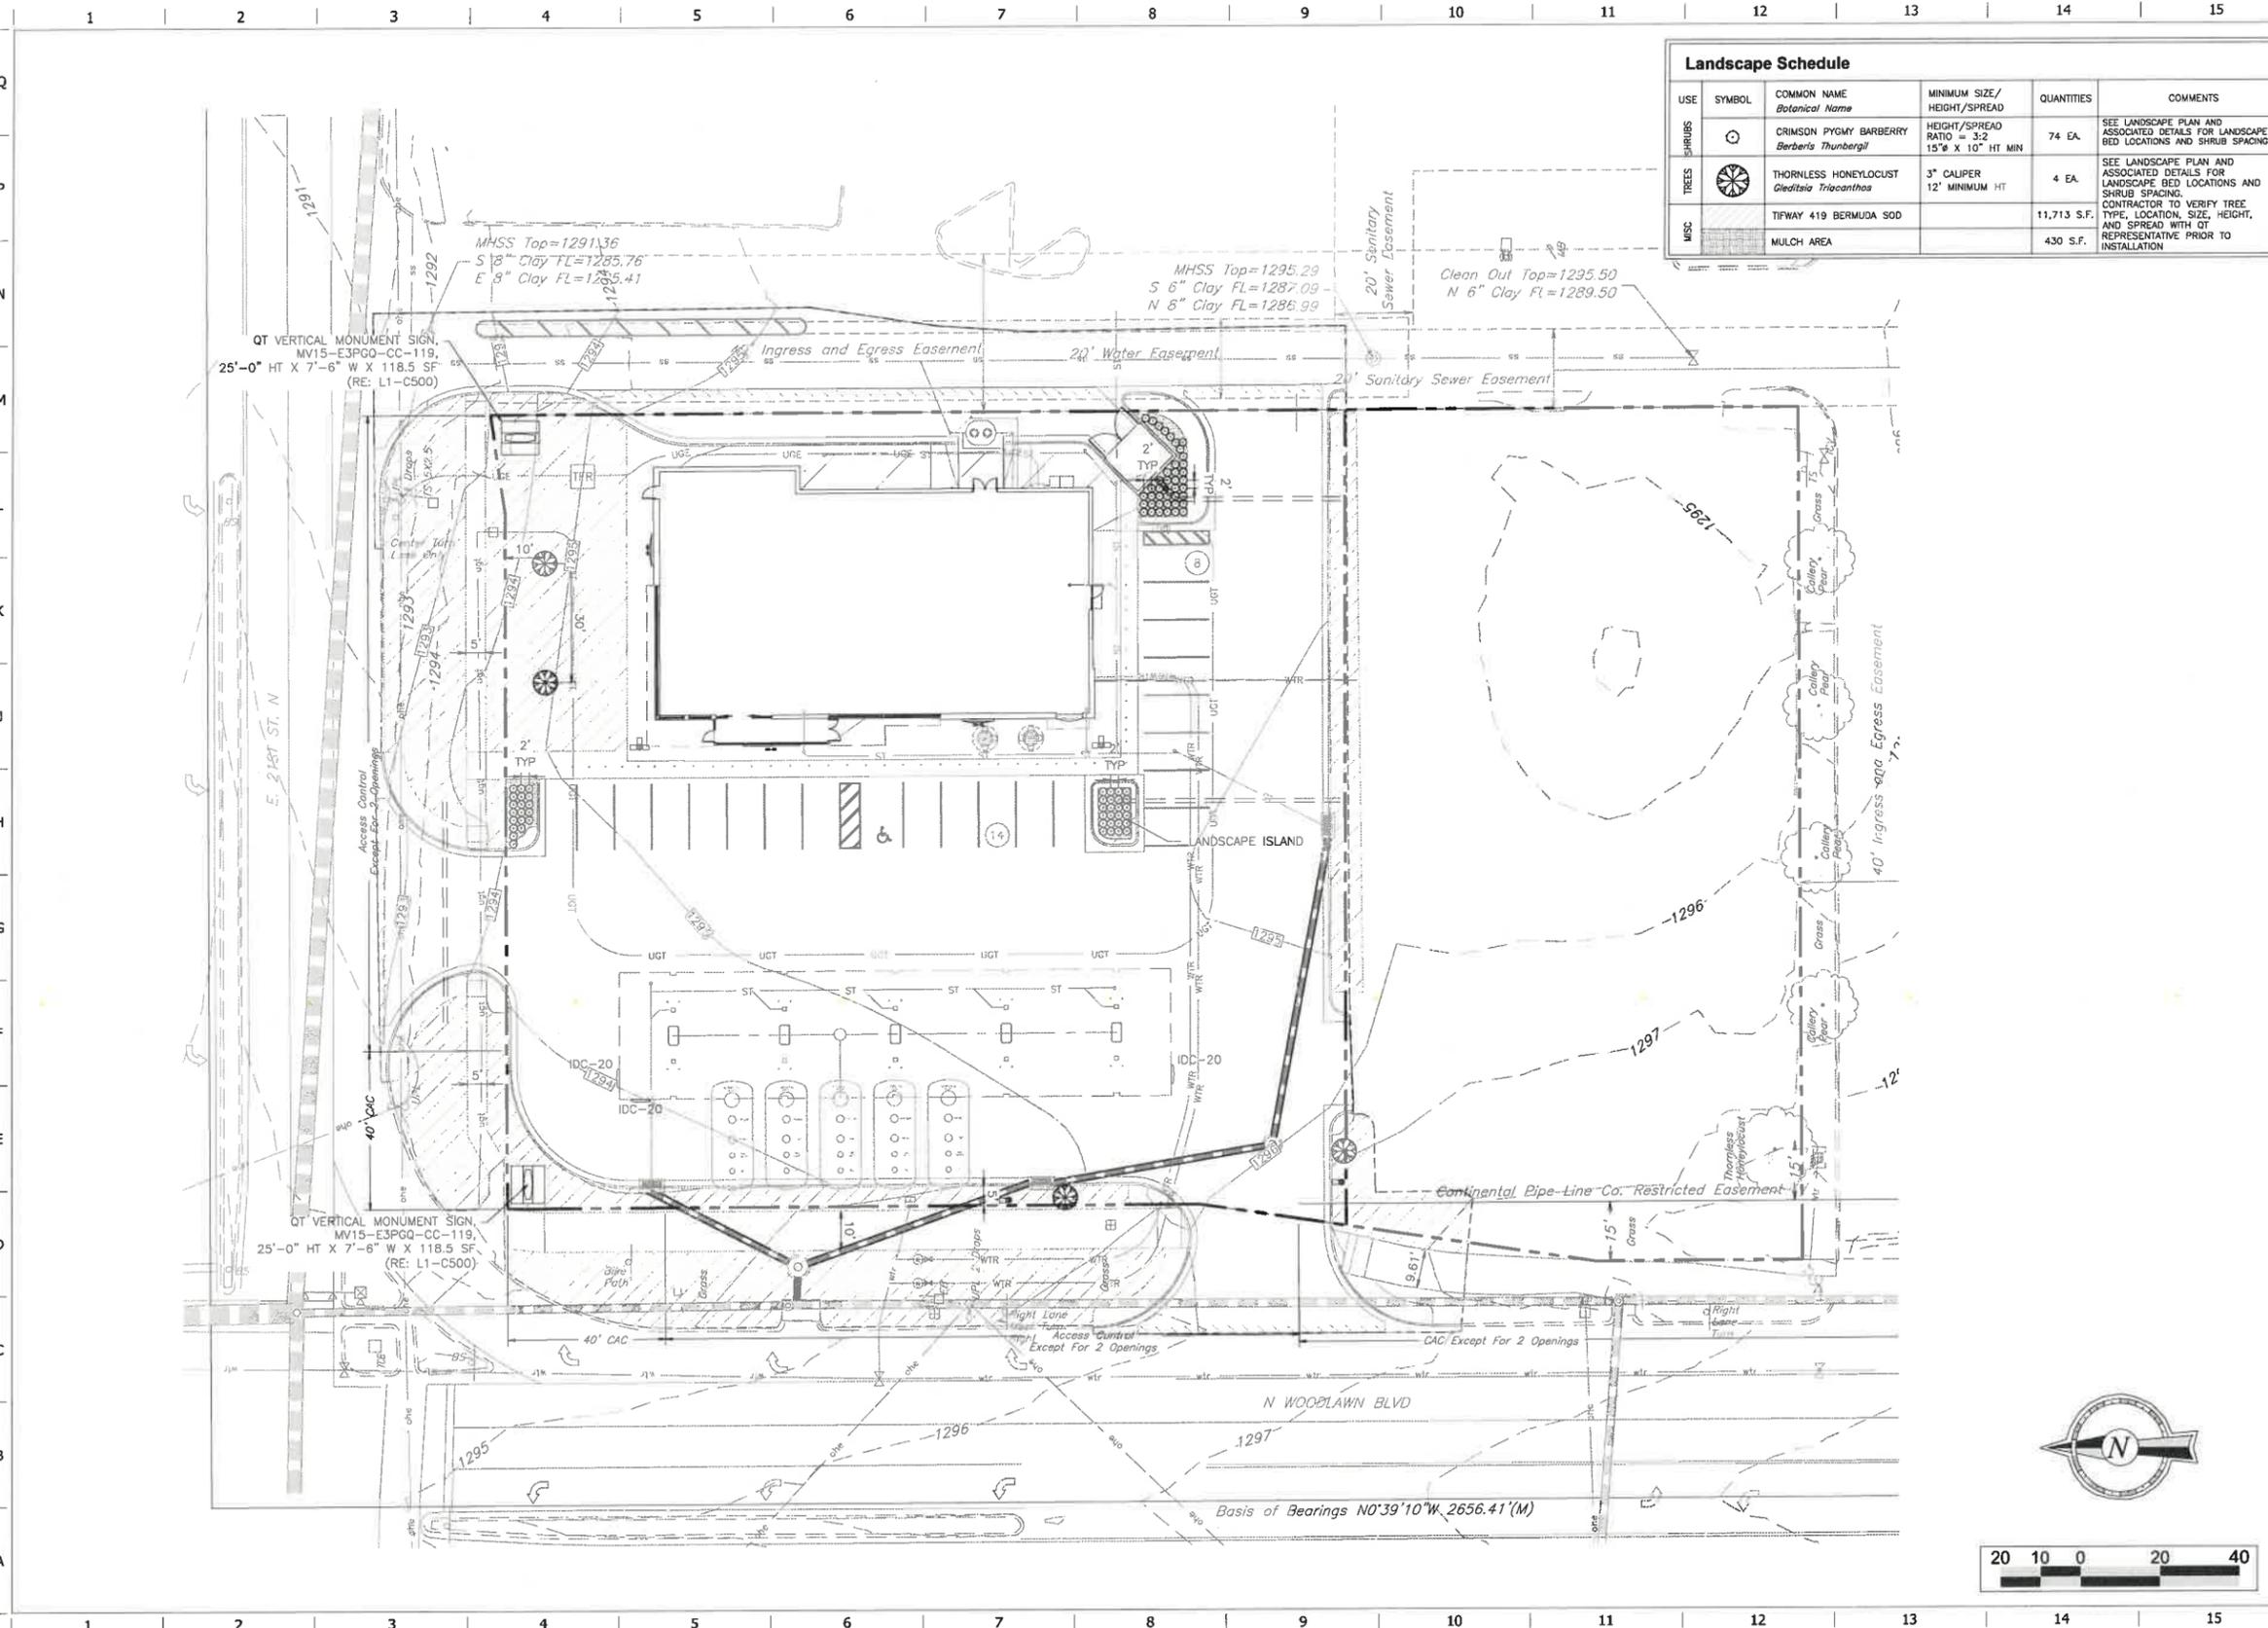

Landscape Schedule					
USE	SYMBOL	COMMON NAME <i>Botanical Name</i>	MINIMUM SIZE/ HEIGHT/SPREAD	QUANTITIES	COMMENTS
SHRUBS		CRIMSON PYGMY BARBERRY <i>Berberis Thunbergii</i>	HEIGHT/SPREAD RATIO = 3:2 15" X 10" HT MIN	74 EA.	SEE LANDSCAPE PLAN AND ASSOCIATED DETAILS FOR LANDSCAPE BED LOCATIONS AND SHRUB SPACING.
TREES		THORNLESS HONEYLOCUST <i>Gleditsia Triacanthos</i>	3" CALIPER 12' MINIMUM HT	4 EA.	SEE LANDSCAPE PLAN AND ASSOCIATED DETAILS FOR LANDSCAPE BED LOCATIONS AND SHRUB SPACING. CONTRACTOR TO VERIFY TREE TYPE, LOCATION, SIZE, HEIGHT, AND SPREAD WITH QT REPRESENTATIVE PRIOR TO INSTALLATION.
MISC.		TIFWAY 419 BERMUDA SOD		11,713 S.F.	
		MULCH AREA		430 S.F.	



PROJECT NO. 0312
MKEC
 Wichita, KS • 316.884.9800
 MKEC-Regd No. 2501010254

QuikTrip No. 0312
 2140 N. WOODLAWN BLVD.
 WICHITA, KS




© COPYRIGHT QUIKTRIP CORPORATION 2011
 ANY UNAUTHORIZED USE, REPRODUCTION, PUBLICATION, DISTRIBUTION, OR SALE IN WHOLE OR IN PART, IS STRICTLY FORBIDDEN.

PROTOTYPE: P-122 (05/21/25)
 DIVISION: Wichita
 VERSION: 001
 DESIGNED BY:
 DRAWN BY:
 REVIEWED BY:

REV	DATE	DESCRIPTION

SHEET TITLE:
 LANDSCAPE PLAN

SHEET NUMBER:
L100

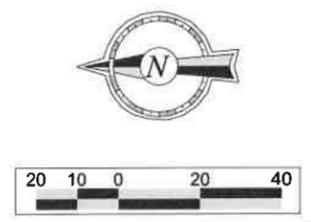

ORIGINAL ISSUE DATE: 10/10/25