


NOTES:
CONTRACTOR TO VERIFY THE DEPTH AND LOCATION OF EXISTING UTILITIES PRIOR TO CONSTRUCTION.

PLAN LINE 1

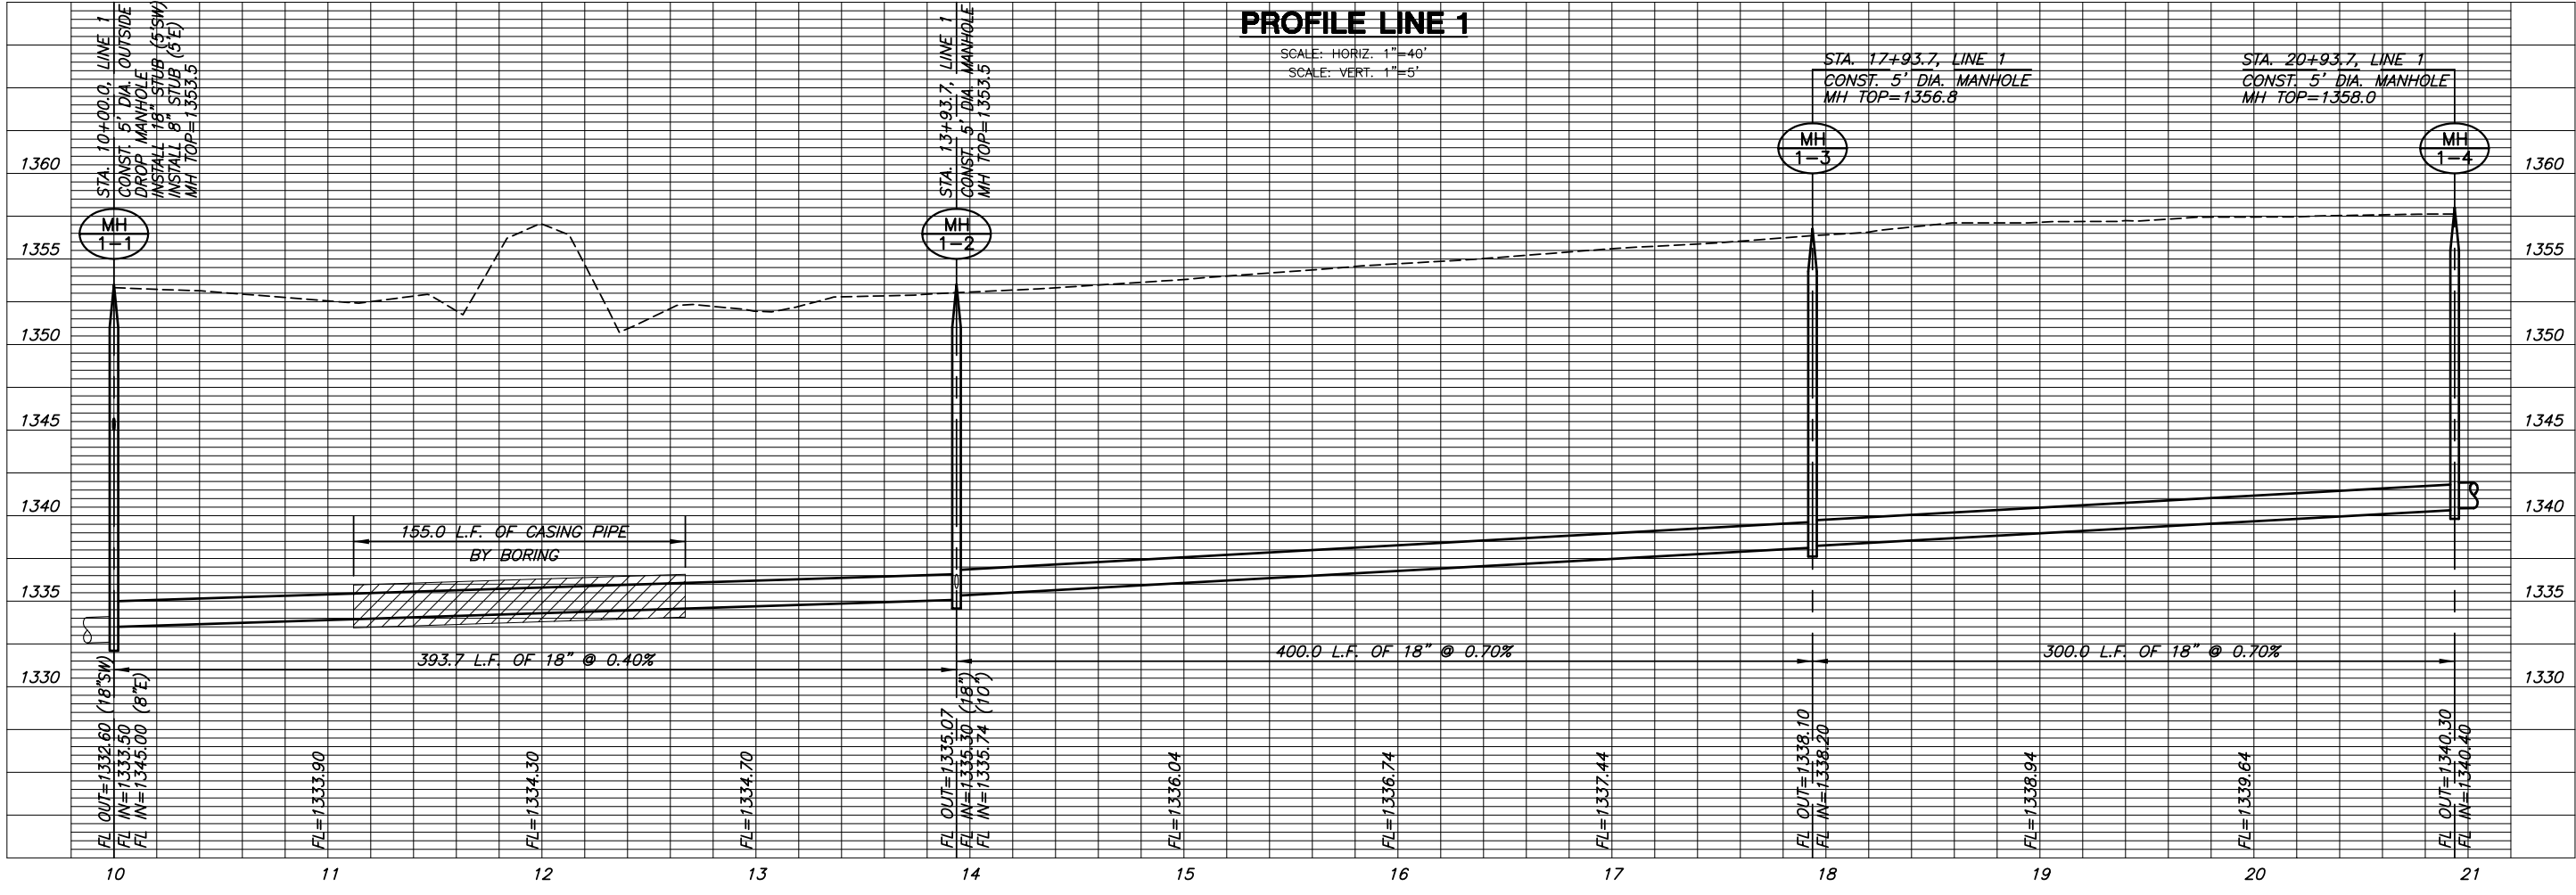

SANITARY SEWER MAIN PLANS
MONARCH LANDING
WICHITA, KS

LINE 1
SHEET TITLE
468-84206
PROJECT NUMBER

DESIGN BY: BW
DRAWN BY: DFL
CHECKED BY: DFL

ISSUED: March 2007
REVISED:

SHEET NO.
4 of 13