



**SANITARY SEWER PLANS FOR
MONARCH LANDING ADDITION
SEWER MAIN PHASE**

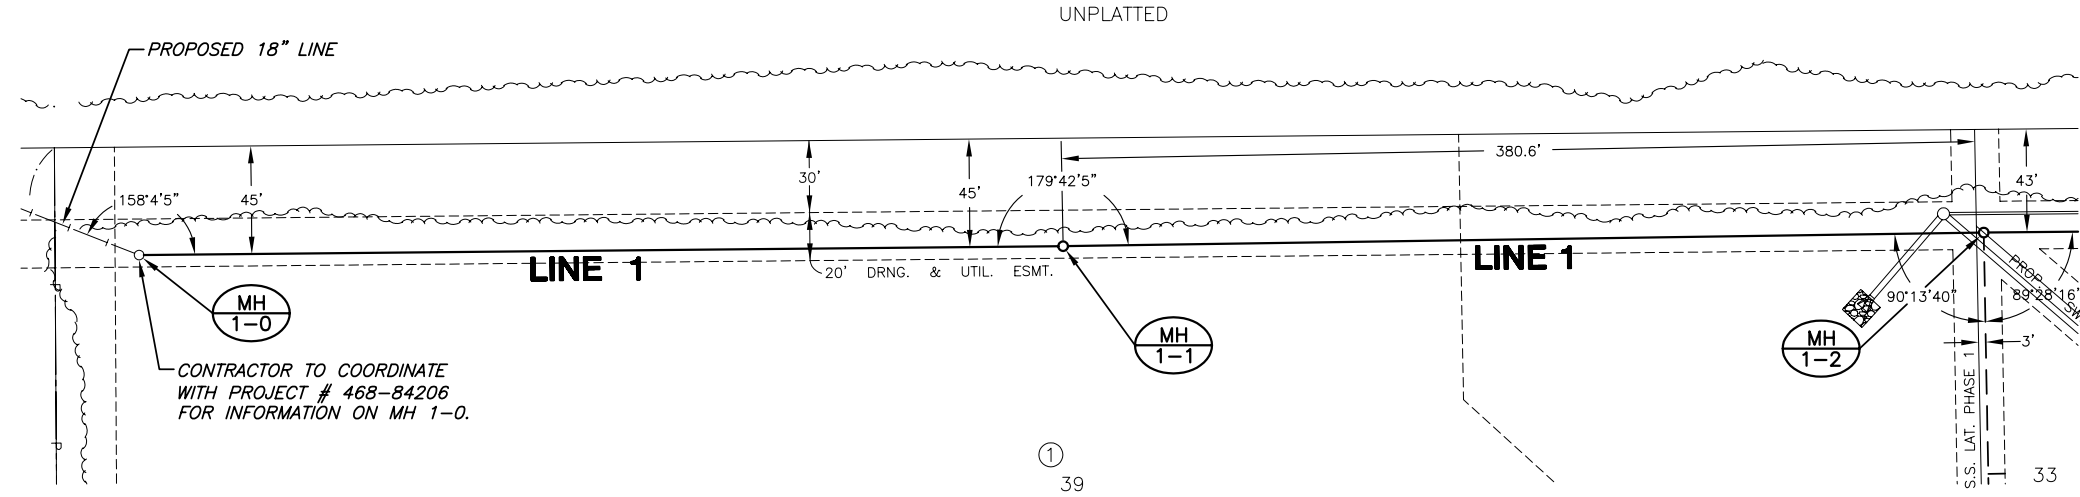

PLAN LINE 1



NOTE:
1. MANHOLES SHALL BE PLASTIC LINED PER CITY OF WICHITA STD SPEC.
2. MANHOLES SHALL HAVE 18" COLLAR ADJUSTMENT.

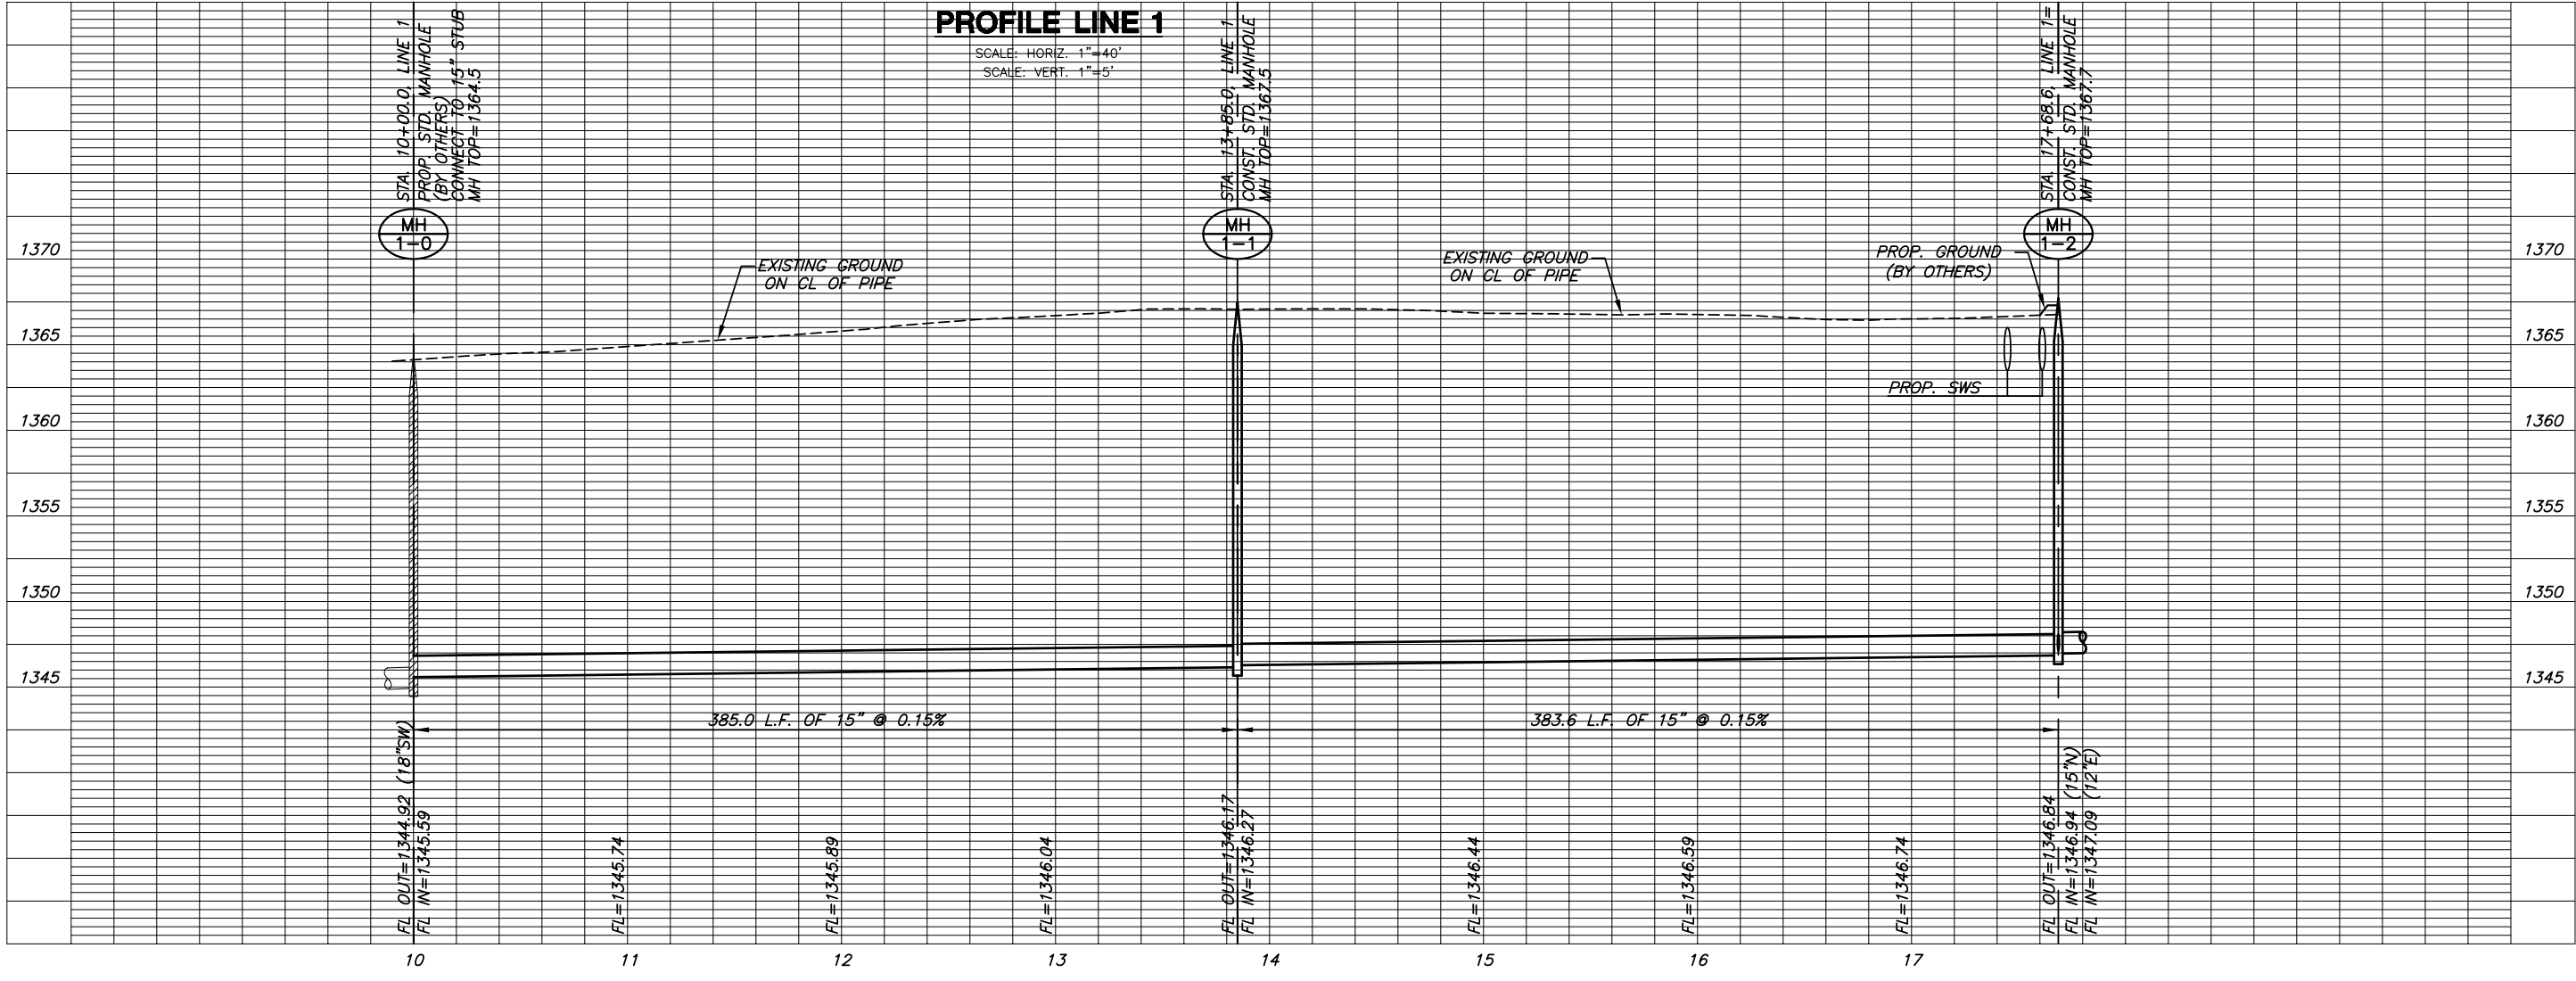

PROFILE LINE 1

SCALE: HORIZ. 1" = 40'
SCALE: VERT. 1" = 5'

PLOTTER: Wednesday, January 31, 2007 @ 07:21 AM

J:\CIVIL\06201\DWG\SAN\MAIN\06201_B1.DWG

LINE 1
SHEET TITLE
PROJECT NUMBER
468-84316

DESIGN BY **DFL**
DRAWN BY **DMU**
CHECKED BY **GJA**

ISSUED
January 2007
REVISED

SHEET NO.
5 of 13