



**SANITARY SEWER PLANS FOR
MONARCH LANDING ADDITION
PHASE 1**

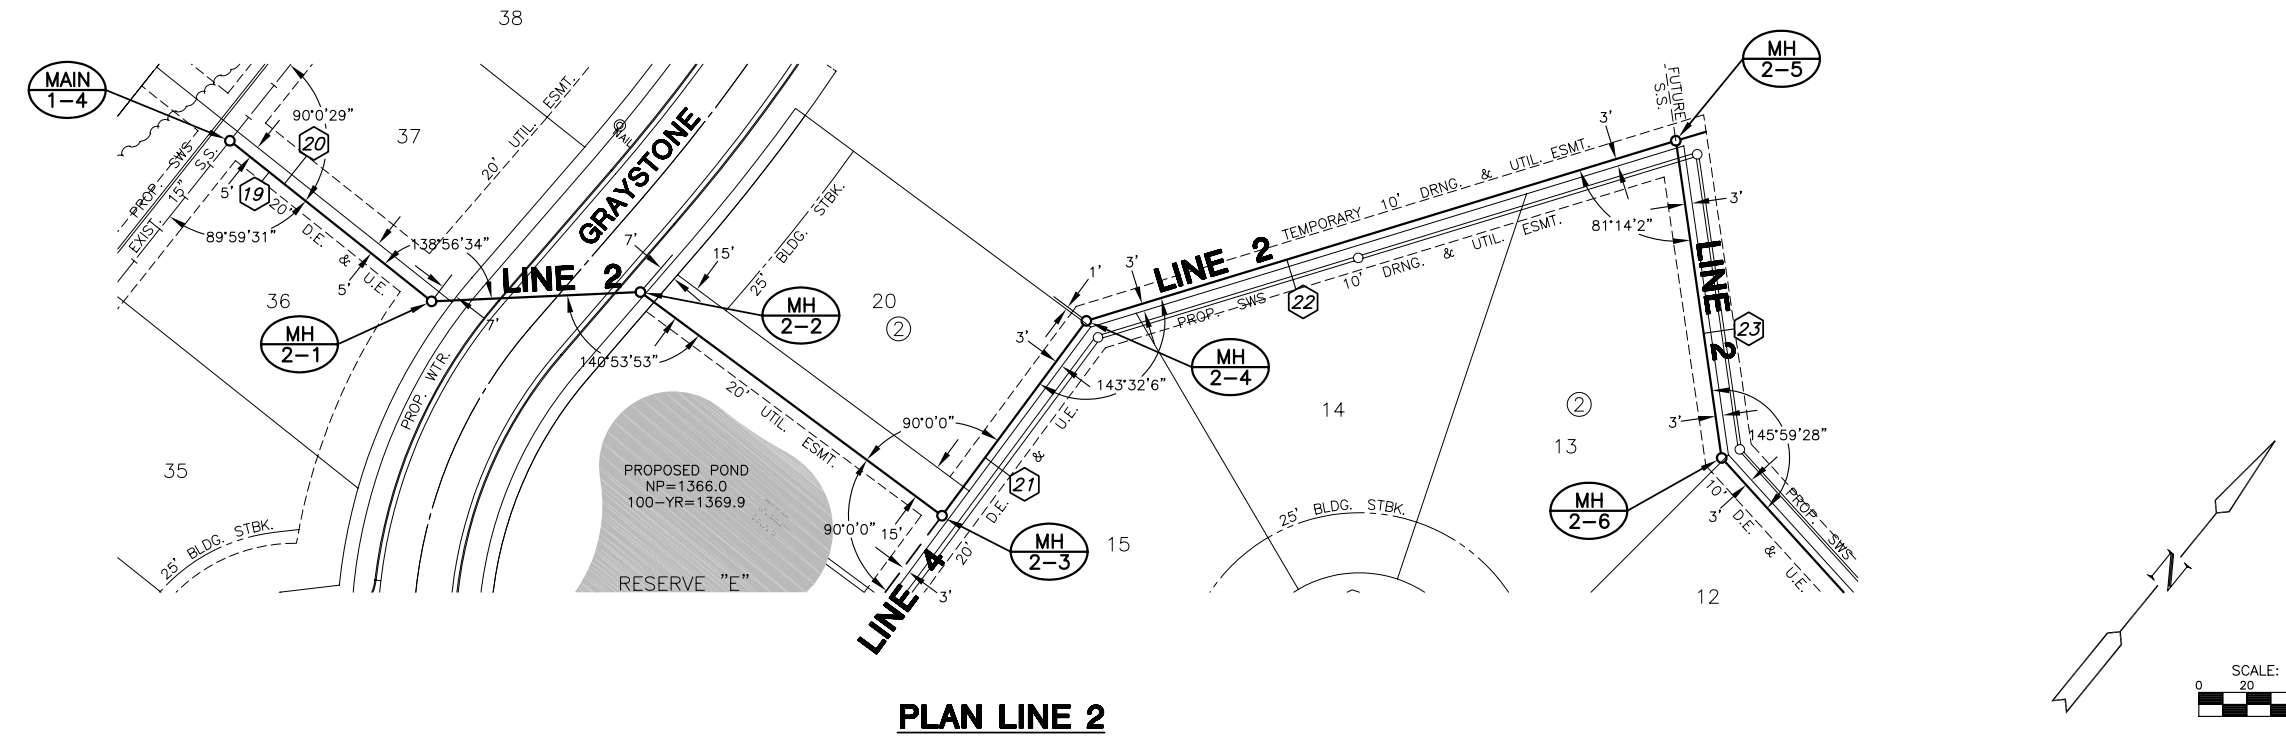

PLAN LINE 2

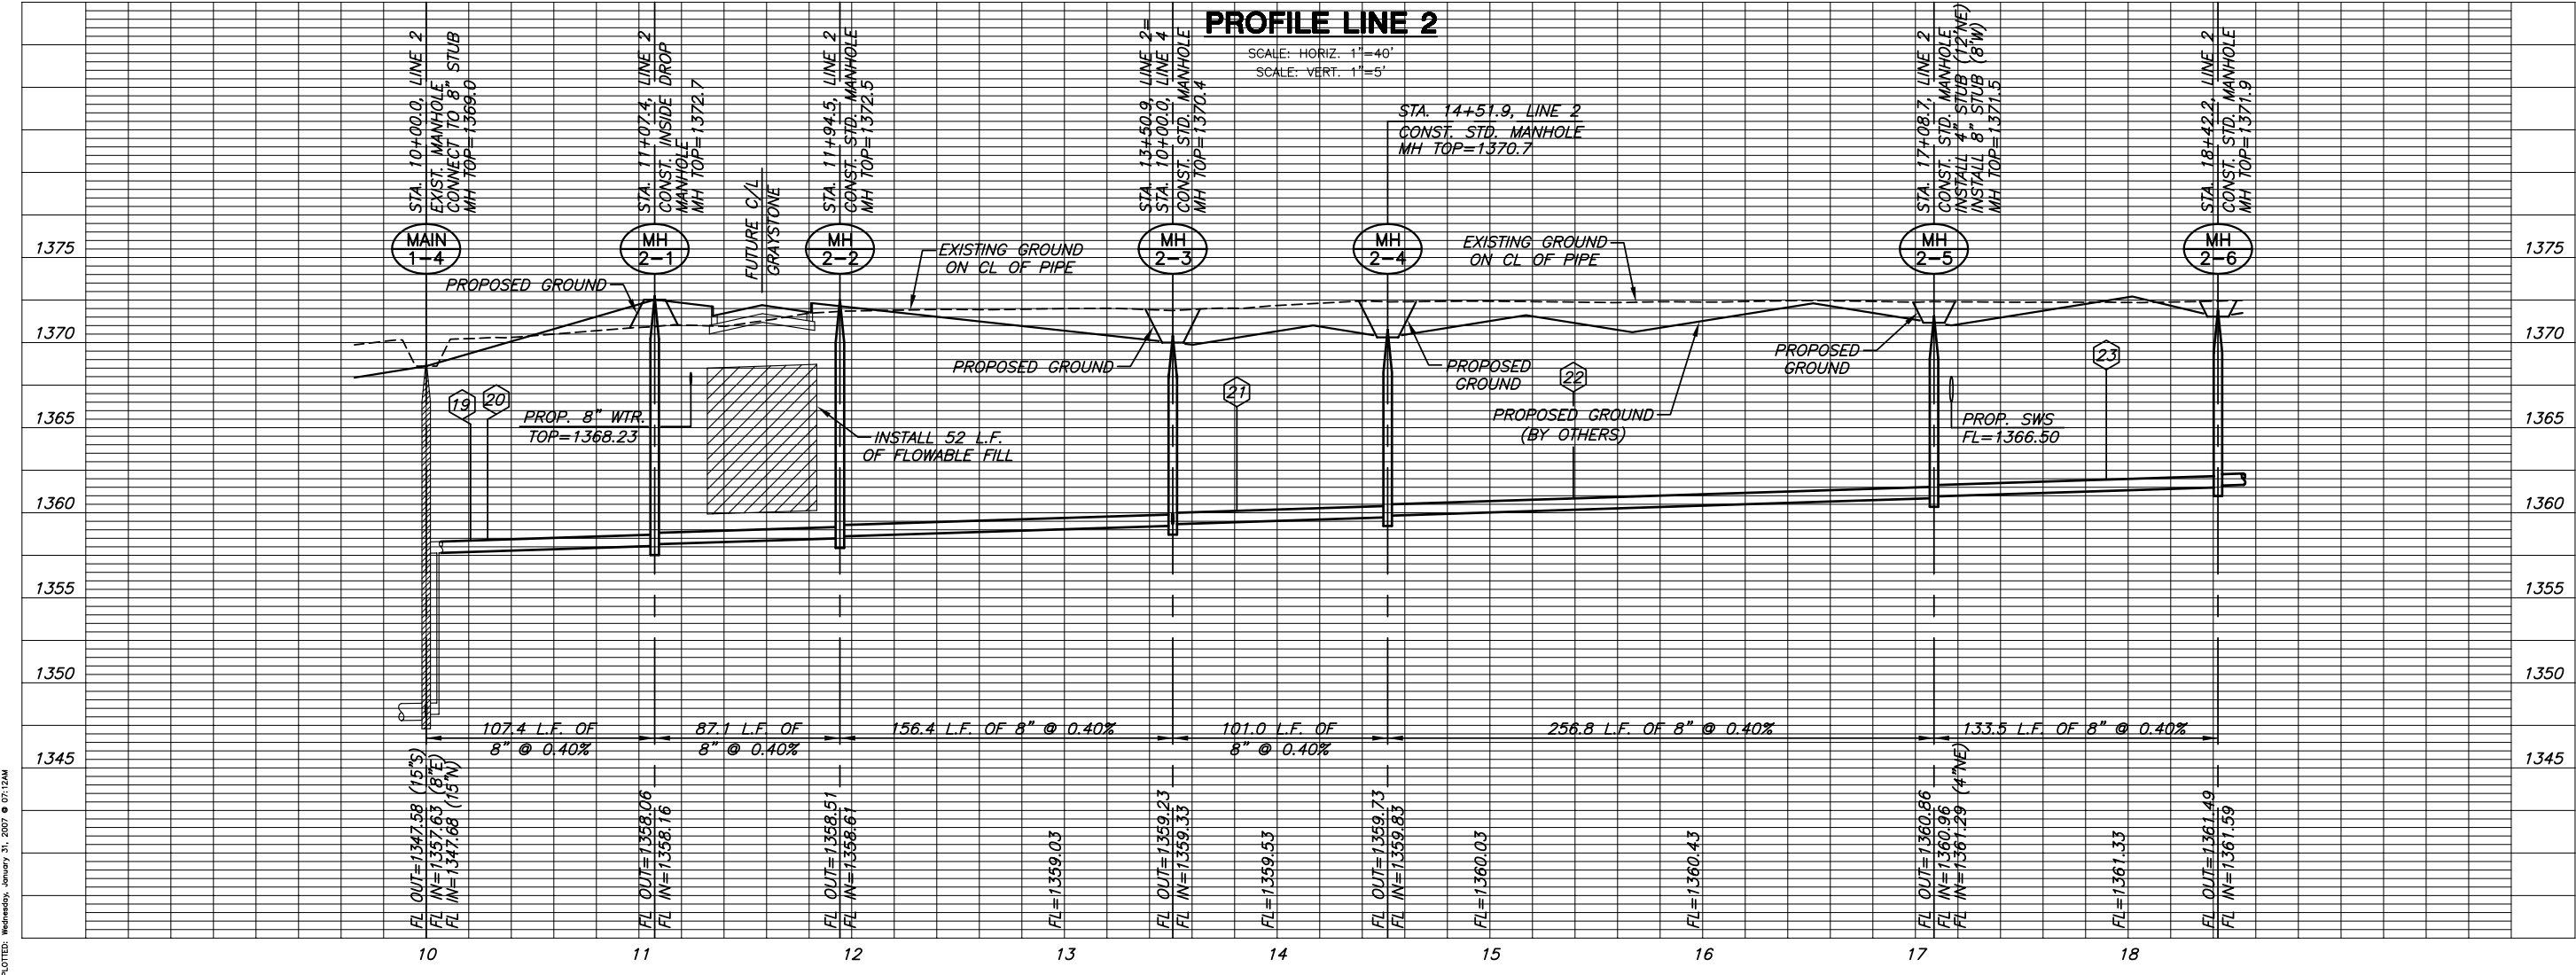

PROFILE LINE 2

PLOTTER: Wednesday, January 31, 2007 @ 07:12AM

J:\CIVIL\06201\DWG\SAN\PH1\06201_LB5.DWG

LINE 2
SHEET TITLE
468-84317
PROJECT NUMBER

DESIGN BY: DFL
DRAWN BY: DMU
CHECKED BY: GJA

ISSUED: January 2007
REVISED:

SHEET NO.
8 of 20