


**SANITARY SEWER PLANS FOR
MONARCH LANDING ADDITION
PHASE 1**

LINES 2 & 3
SHEET TITLE
468-84317
PROJECT NUMBER


DFL
DESIGN BY
DMU
DRAWN BY
GJA
CHECKED BY

ISSUED
January 2007
REVISED



SHEET NO.
9 of 20

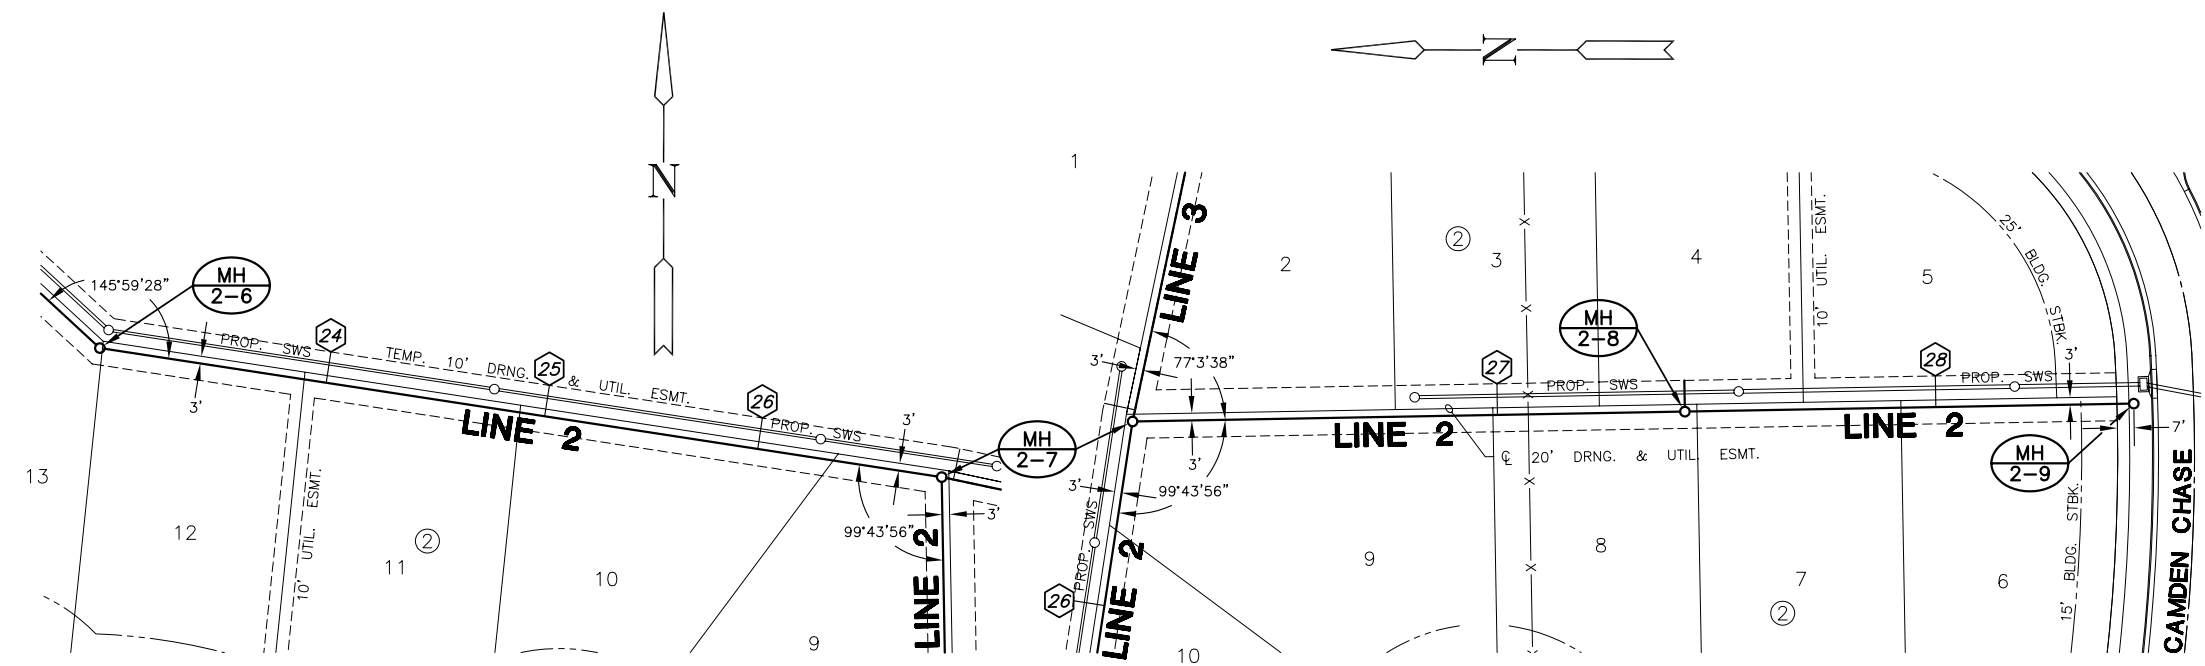


PLAN LINE 2

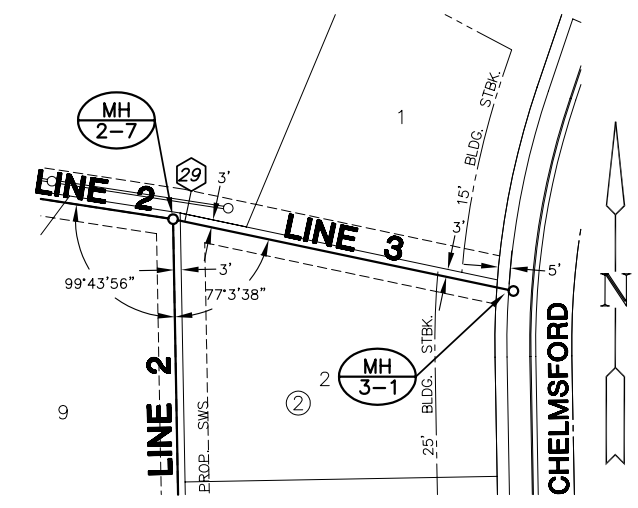

PLAN LINE 3

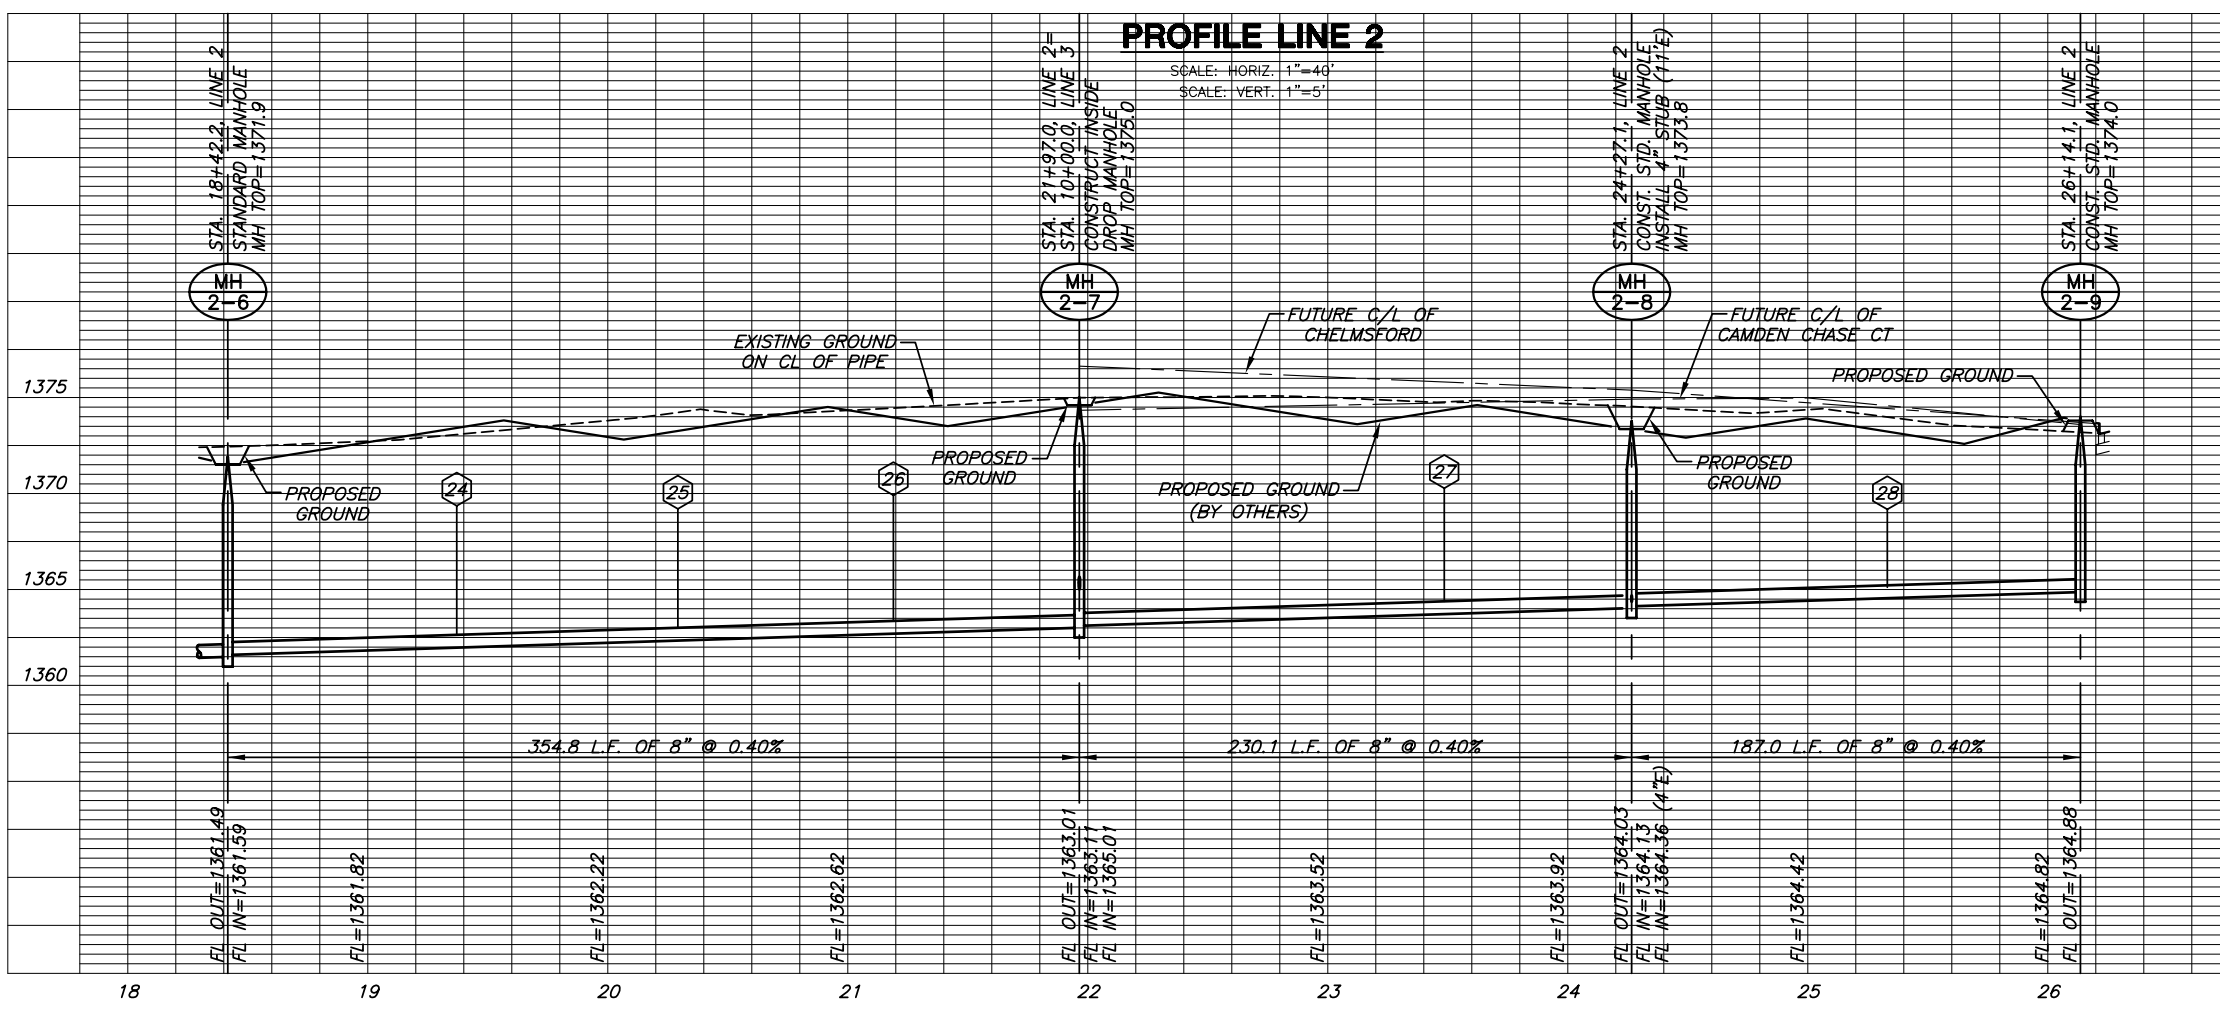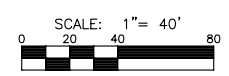

PROFILE LINE 2

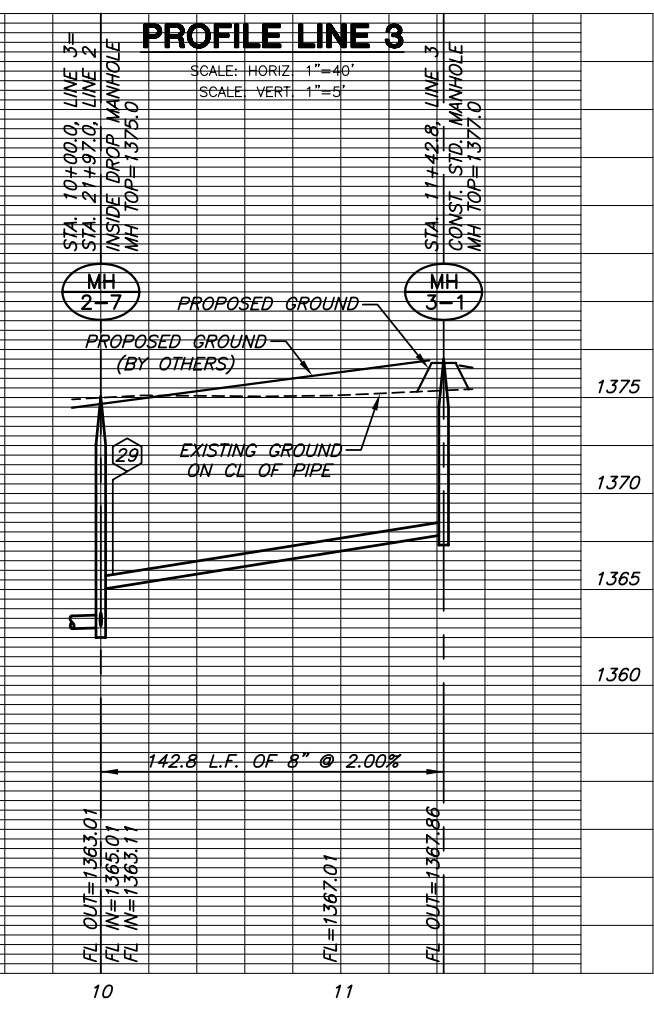

PROFILE LINE 3

PLOTTED: Wednesday, January 31, 2007 @ 07:13AM

J:\CIVIL\06201\DWG\SAN\PH1\06201_LB6.DWG