




EXC = 135.0
LF = 15.9

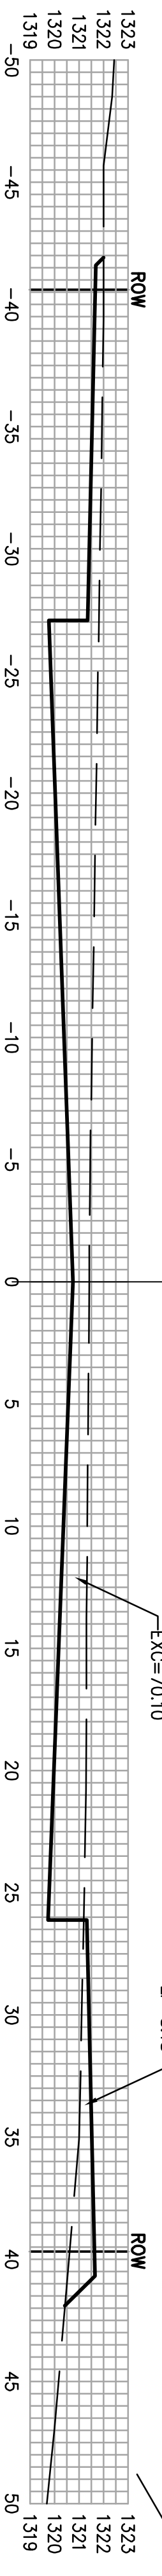


EXC = 117.1
LF = 11.6

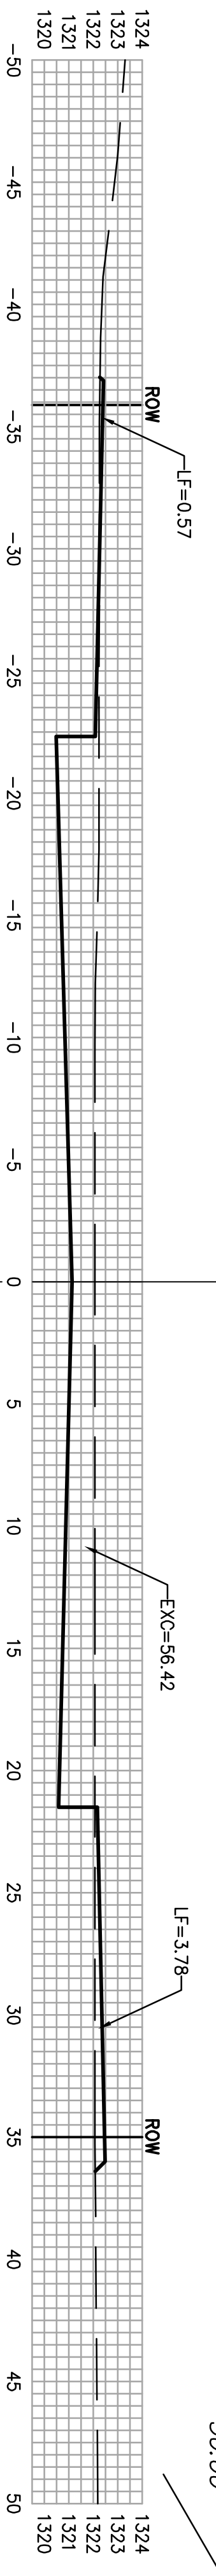


EXC = 33.1
LF = 2.2

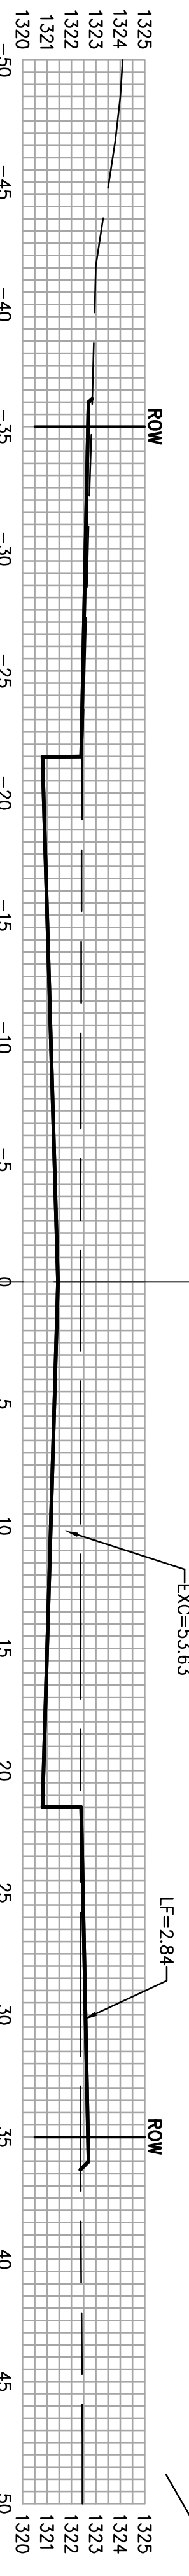

EXC = 66.9
LF = 4.5

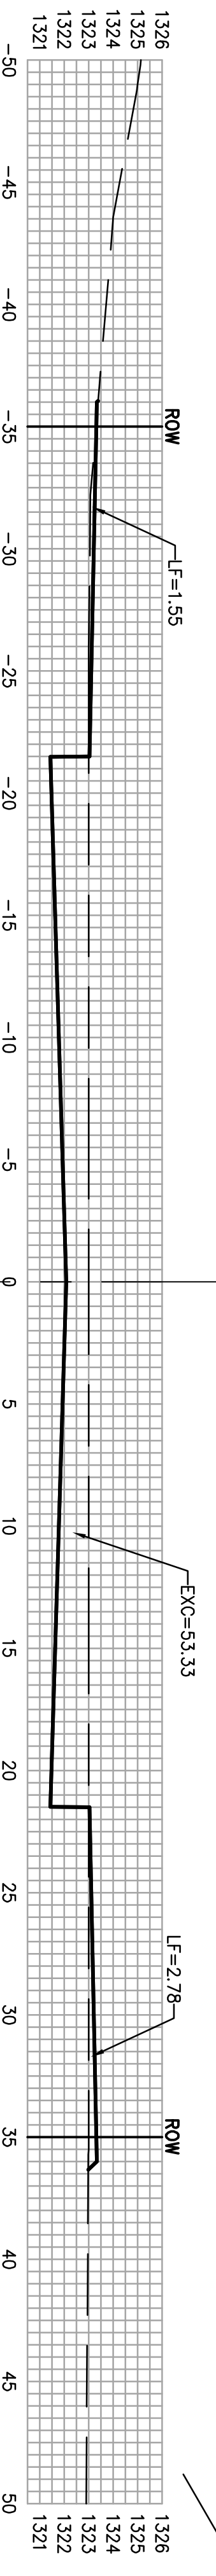


EXC = 90.8
LF = 13.8

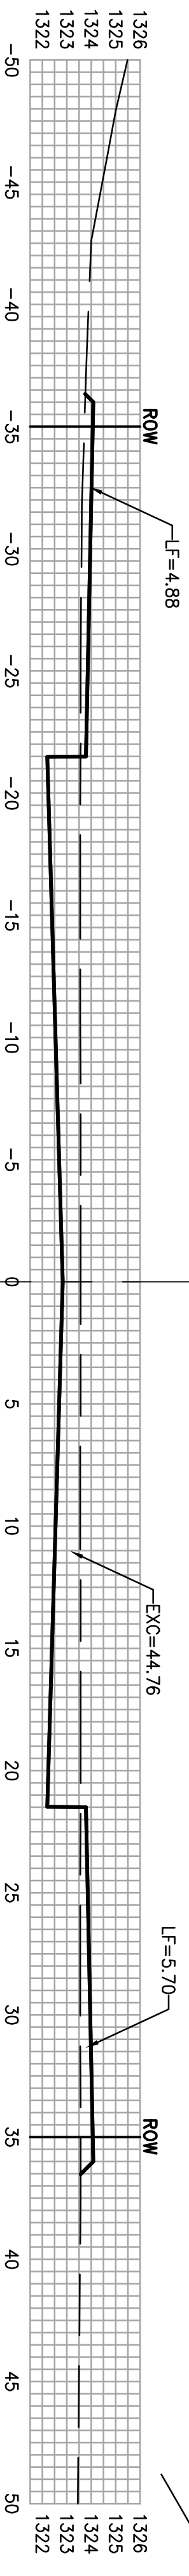

MAIZE CT.

SHEET TOTAL:
EXCAVATION = 443.0 CY
LOOSE HILL = 47.9 CY

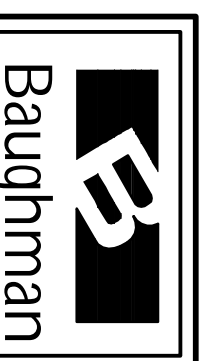

Baughman Company, P.A. 315 Elm St. Wichita KS 67211 P 316-262-2271 F 316-262-0118
ENGINEERING | SURVEYING | PLANNING | LANDSCAPE ARCHITECTURE
PROJECT NUMBER 472-84286
SHEET 14 OF 16
Little Office Parkway 1351 dms 06-06-1589