


Kansas Turnpike Authority

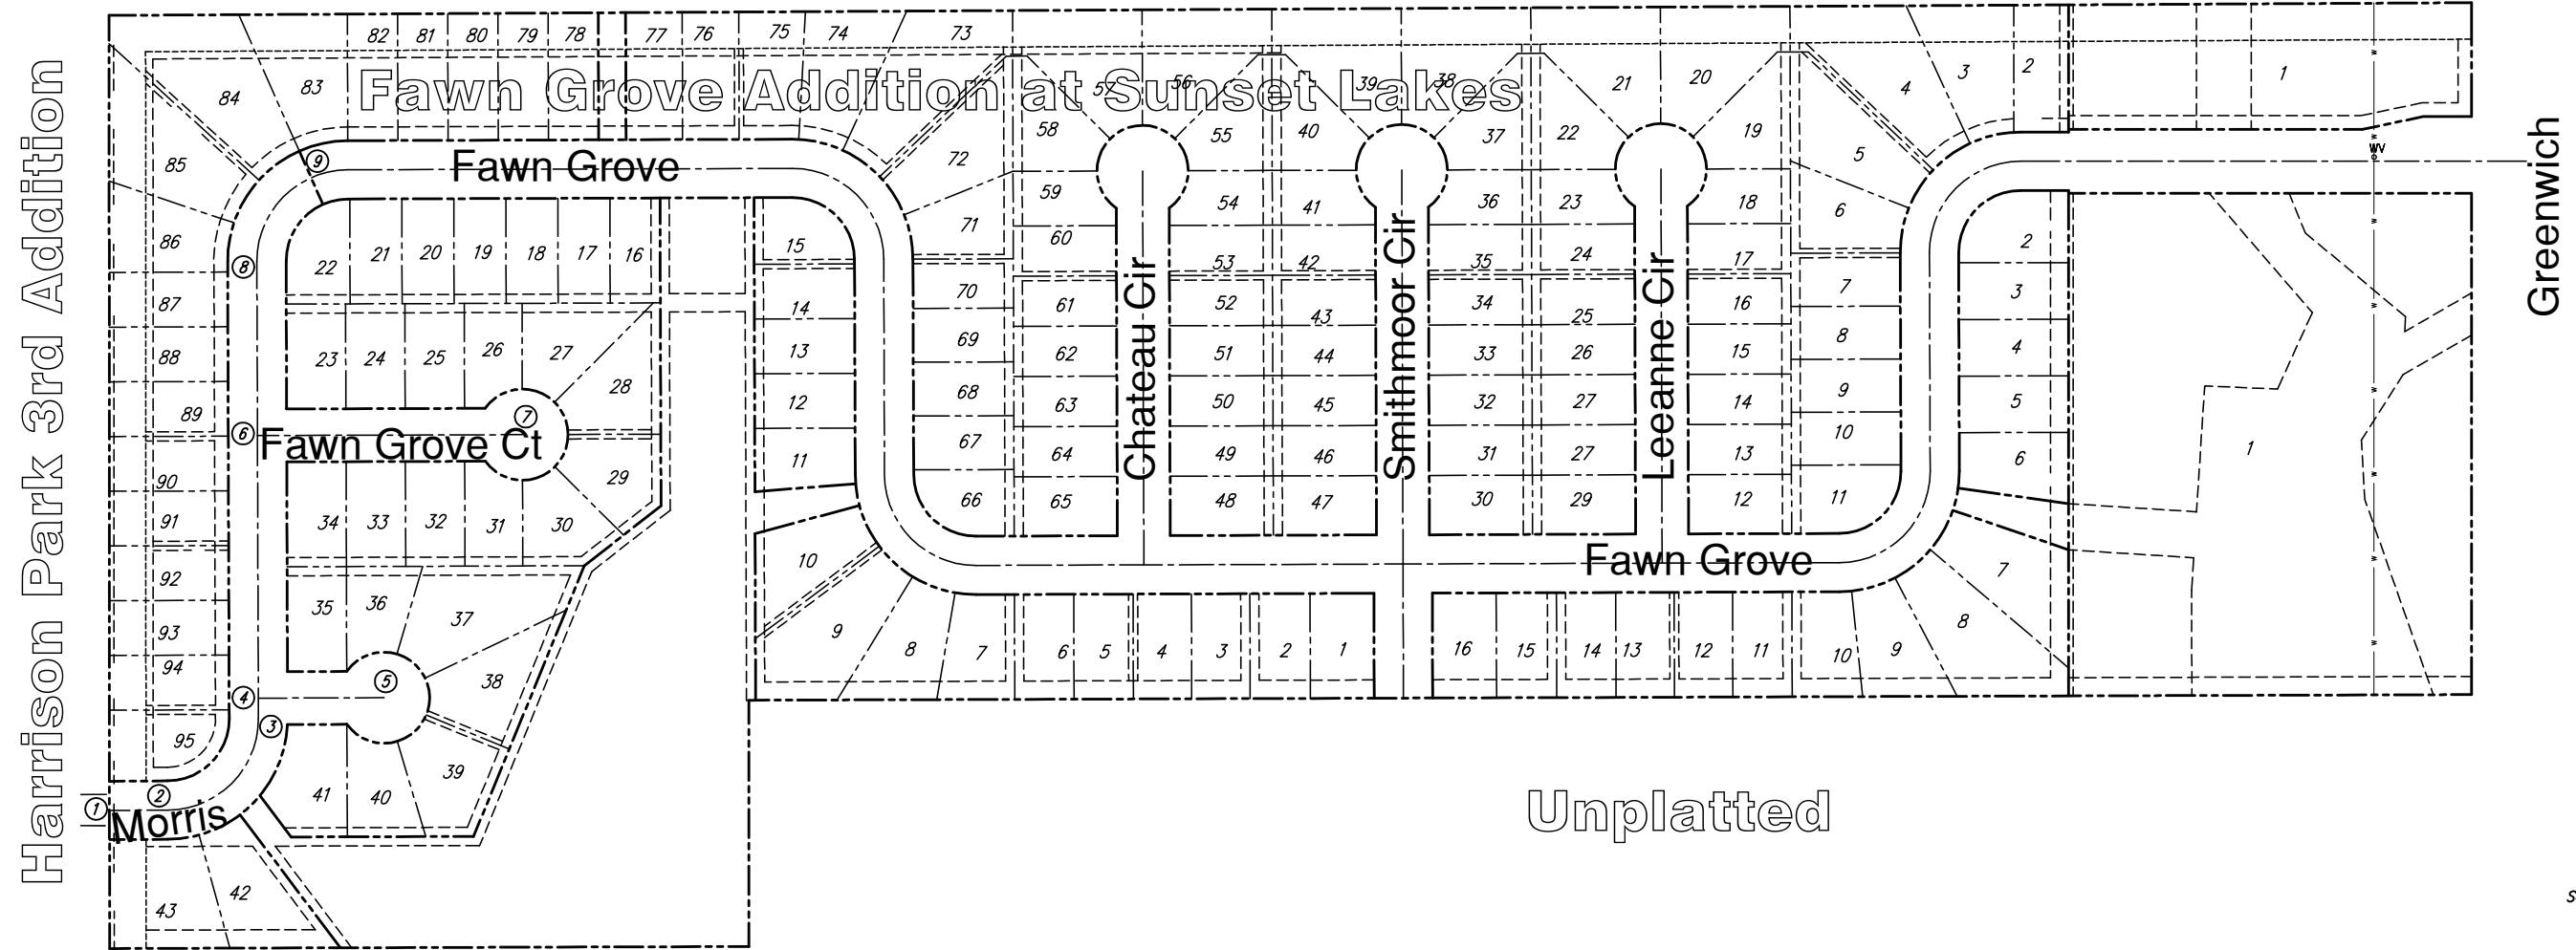

POINT TABLE			
POINT NUMBER	NORTHING	EASTING	DESCRIPTION
1	N 20142.78	E 17351.27	END OF ROAD
2	N 20143.13	E 17414.98	PC
3	N 20243.45	E 17514.44	PT
4	N 20265.89	E 17514.36	STREET INTERSECTION
5	N 20266.34	E 17652.09	CENTER OF CUL-DE-SAC
6	N 20553.89	E 17513.42	STREET INTERSECTION
7	N 20554.84	E 17803.81	CENTER OF CUL-DE-SAC
8	N 20744.89	E 17512.80	PC
9	N 20836.61	E 17572.20	END OF ROAD

Fawn Grove Addition Phase 4
Street Bubble Map
WICHITA, KANSAS

 Ruggles & Bohm, P.A. Engineering, Surveying, Land Planning 924 North Main Wichita, Kansas 67203 www.rbkansas.com (316) 264-8008 (316) 264-4621 fax E-mail: info@rbkansas.com	DESIGN E.JG DRAWN RLS REVIEW UTILITY	PROJECT NUMBER 472-84576	DATE June 26, 2007	SHEET 21 of 32
	DRAWING FILE Details [Sanitary Sewer Bubble]			