


Kansas Turnpike Authority

Fawn Grove Addition at Sunset Lakes

Harrison Park 3rd Addition

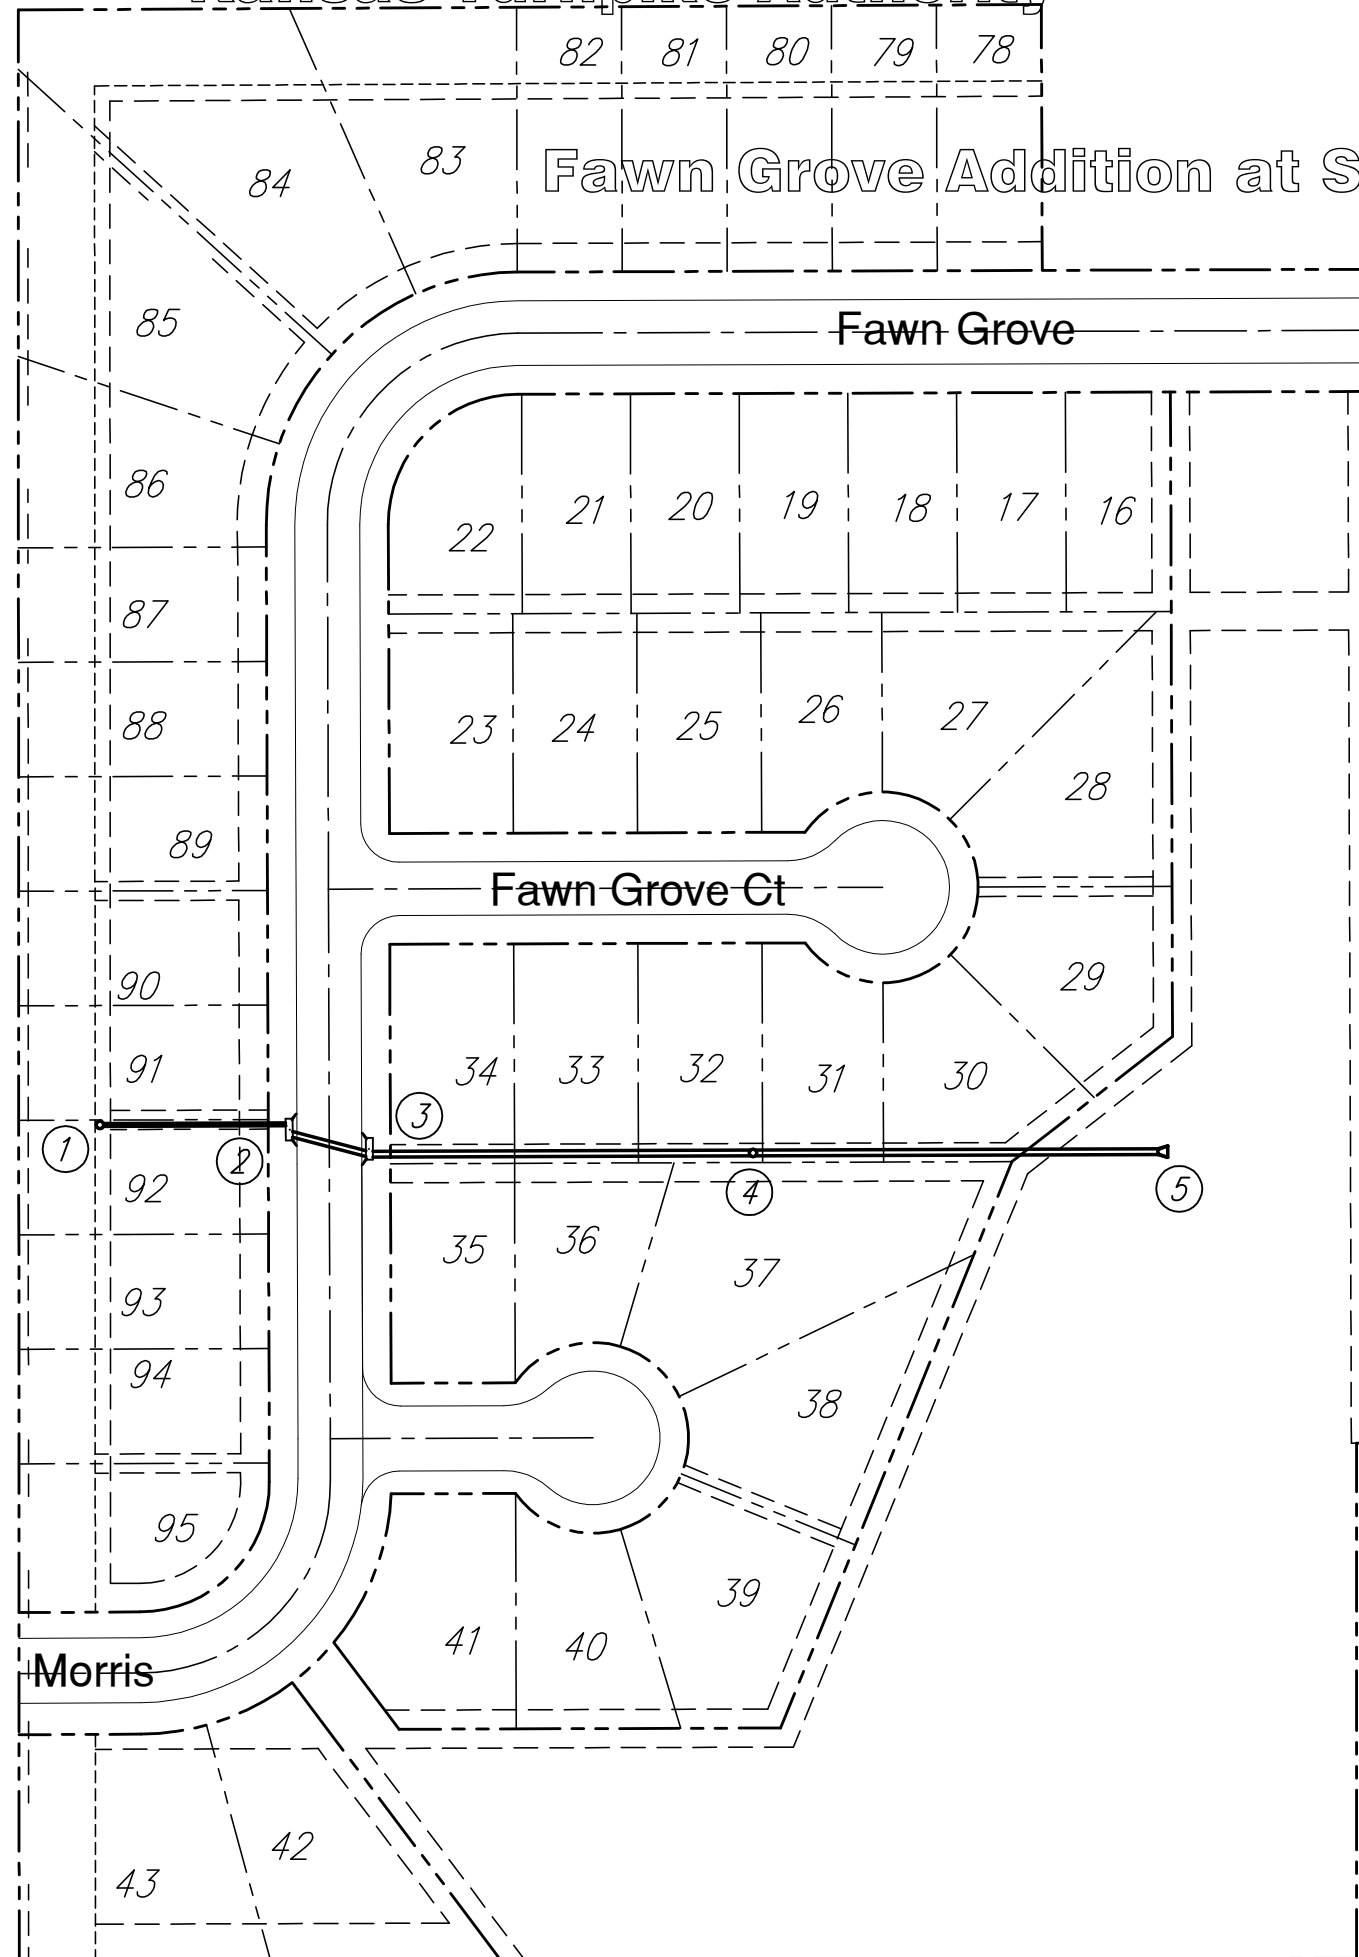

SCALE 1" = 50'

POINT TABLE			
POINT NUMBER	NORTHING	EASTING	DESCRIPTION
1	20430.37	17393.66	PROPOSED MH
2	20427.86	17493.16	PROPOSED INLET
3	20417.79	17534.54	PROPOSED INLET
4	20415.62	17735.88	PROPOSED MH
5	20416.33	17953.22	PROPOSED OUTLET

Fawn Grove Addition Phase 4 Storm Drain Bubble Map WICHITA, KANSAS			
	Ruggles & Bohm, P.A. Engineering, Surveying, Land Planning		DESIGN E.JG
	924 North Main Wichita, Kansas 67203 www.rbkansas.com		(316) 264-8008 (316) 264-4621 fax E-mail: info@rbkansas.com
DRAWING FILE Details [Sanitary Sewer Bubble]		PROJECT NUMBER 472-84576	REVIEW RLS DATE June 4, 2007
			SHEET 22 of 32