


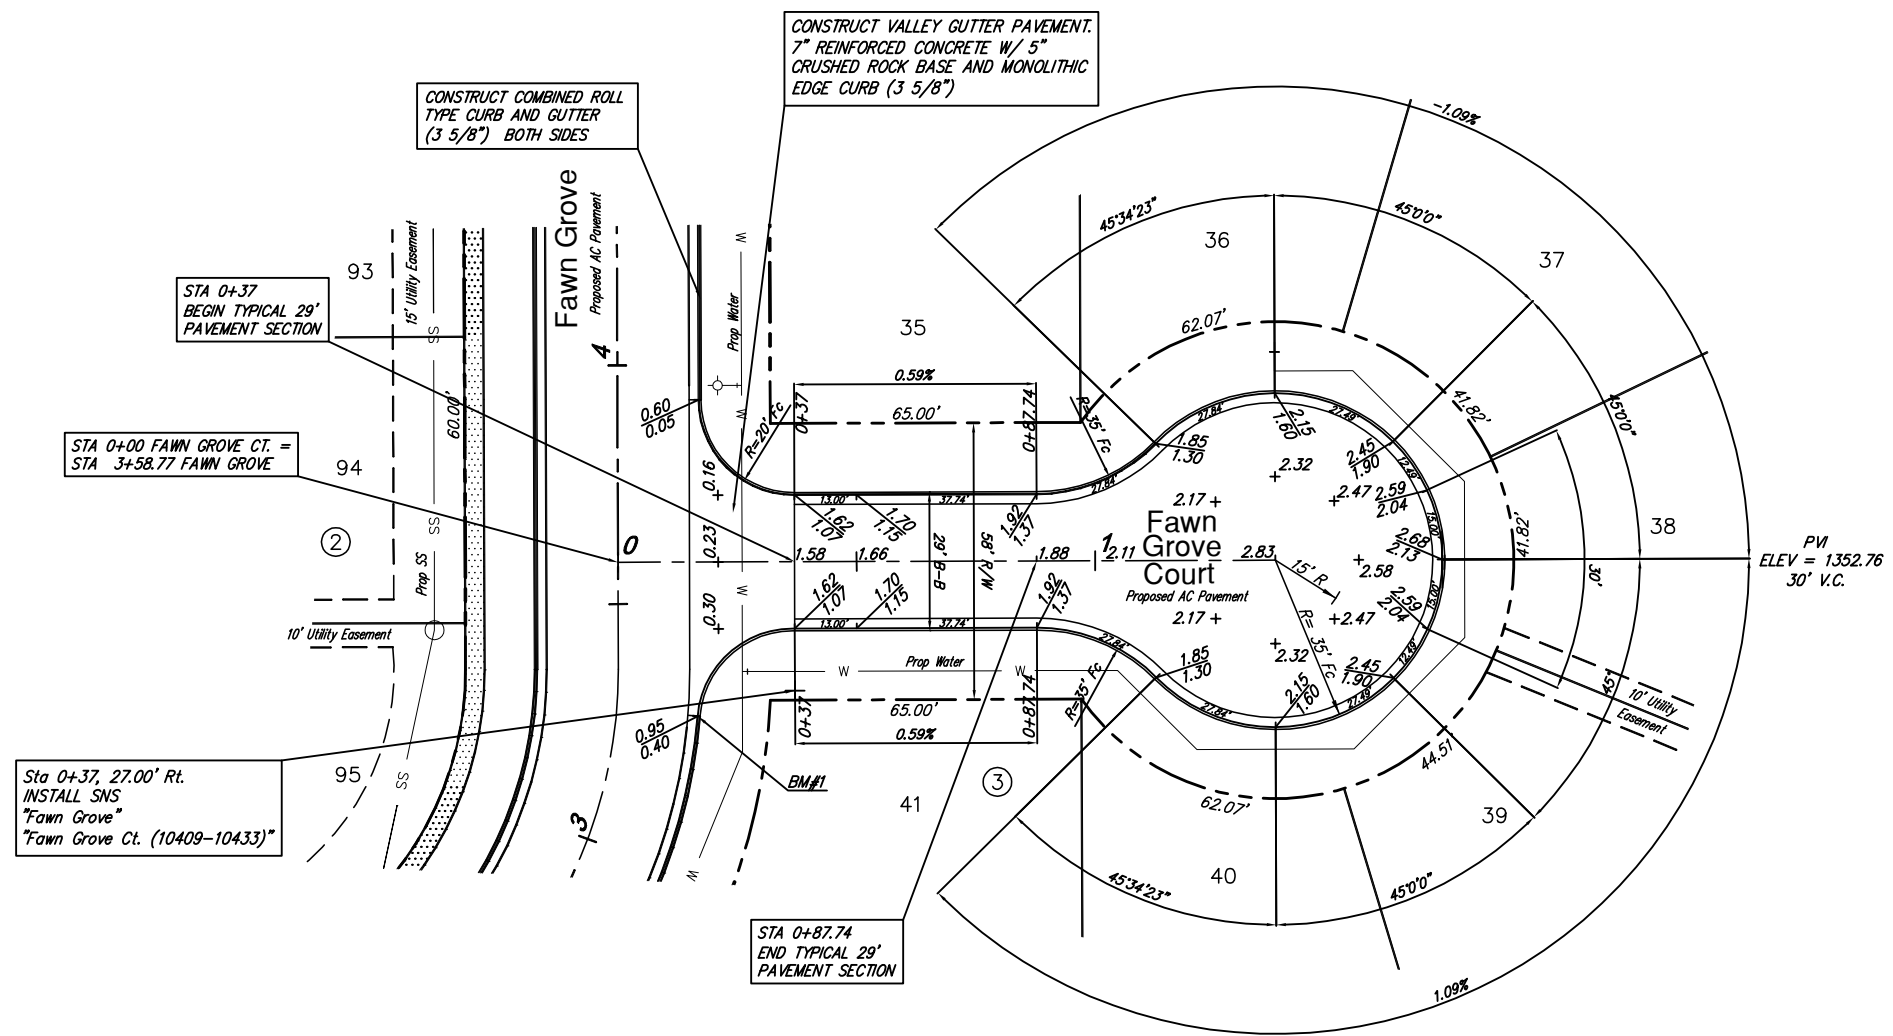


SCALE 1" = 20'



Subdivision Bench Marks

No.	Street and Station	From CL	Description	Elevation
1	Fawn Grove, Sta. 3+27.88	17.0' Rt.	S.W. End of Curb Return, Intersection of Fawn Grove and Fawn Grove Ct.	

Fawn Grove Phase 4
Fawn Grove Ct (South)
WICHITA, KANSAS

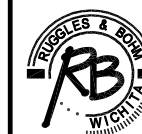

Ruggles & Bohm, P.A.
Engineering, Surveying, Land Planning
924 North Main (316) 264-8008
Wichita, Kansas 67203 (316) 264-4621 fax
www.rbkansas.com E-mail: info@rbkansas.com

DRAWING FILE paving {Legacy Addition} PROJECT NUMBER 472-84576 DATE June 6, 2007

DESIGN	EJG	SHEET 8 OF 32
DRAWN	RLS	
REVIEW		
UTILITY		