


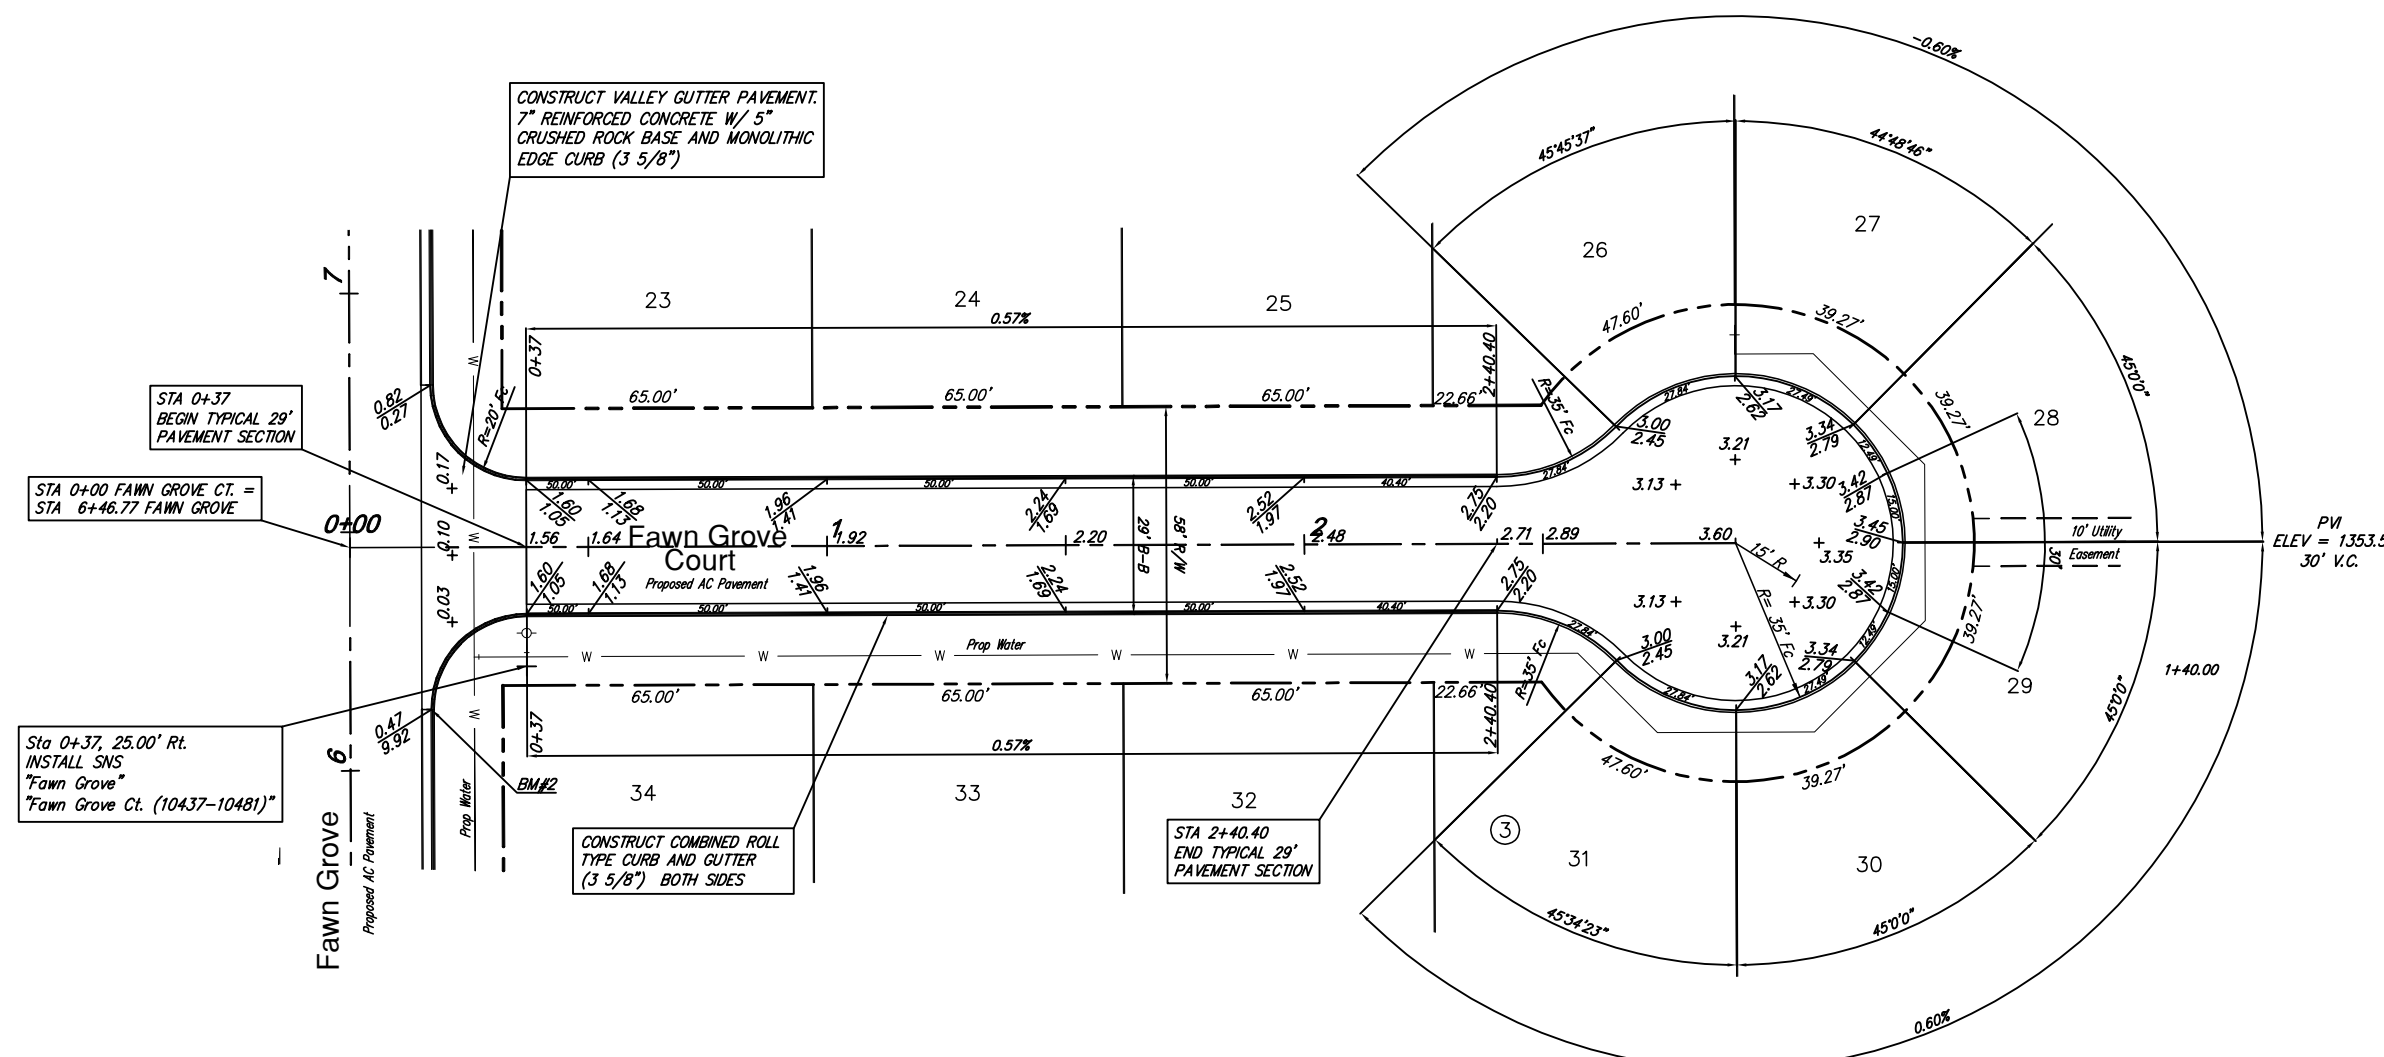

SCALE 1" = 20'




Subdivision Bench Marks

No.	Street and Station	From CL	Description	Elevation
2	Fawn Grove, Sta. 6+12.77	17.0' Rt.	S.W. End of Curb Return, Intersection of Fawn Grove and Fawn Grove Ct.	

PVI
ELEV = 1353.50
30' V.C.

Fawn Grove Phase 4
Fawn Grove Ct (North)
WICHITA, KANSAS

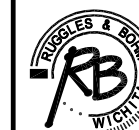

Ruggles & Bohm, P.A.
Engineering, Surveying, Land Planning
924 North Main (316) 264-8008
Wichita, Kansas 67203 (316) 264-4621 fax
www.rbkansas.com E-mail: info@rbkansas.com

DRAWING FILE
paving {Legacy Addition}

PROJECT NUMBER
472-84576

DESIGN	EJG	SHEET 9 OF 32
DRAWN	RLS	
REVIEW		
UTILITY		
DATE	June 6, 2007	