
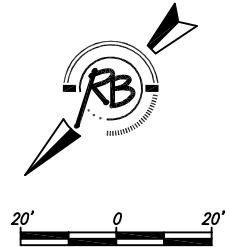


Curve #4
Curve Data Based on Centerline
Rad. = 257.83' Delta = 45°00' 19" Tangent = 106.81'
Arc = 202.52' L.C. = 197.36' Def/Ft. = 6.66679 Min.

| Station | FACE CHORD LENGTHS | | | | |
|---------|--------------------|--------|--------|----------|-----------|
| | Arc | 8 Lt. | 8 Rt. | Def. | T. Def. |
| 1+40.25 | - | - | - | 0'00"00" | 0'00"00" |
| 1+50.00 | 9.75' | 8.80' | 10.69' | 1'05"00" | 1'05"00" |
| 1+75.00 | 25.00' | 22.57' | 27.41' | 2'46"40" | 3'51"40" |
| 2+00.00 | 25.00' | 22.57' | 27.41' | 2'46"40" | 6'38"20" |
| 2+25.00 | 25.00' | 22.57' | 27.41' | 2'46"40" | 9'25"00" |
| 2+50.00 | 25.00' | 22.57' | 27.41' | 2'46"40" | 12'11'41" |
| 2+75.00 | 25.00' | 22.57' | 27.41' | 2'46"40" | 14'58'21" |
| 3+00.00 | 25.00' | 22.57' | 27.41' | 2'46"40" | 17'45'01" |
| 3+25.00 | 25.00' | 22.57' | 27.41' | 2'46"40" | 20'31'41" |
| 3+42.77 | 17.77' | 16.04' | 19.49' | 1'58"28" | 22'30"09" |

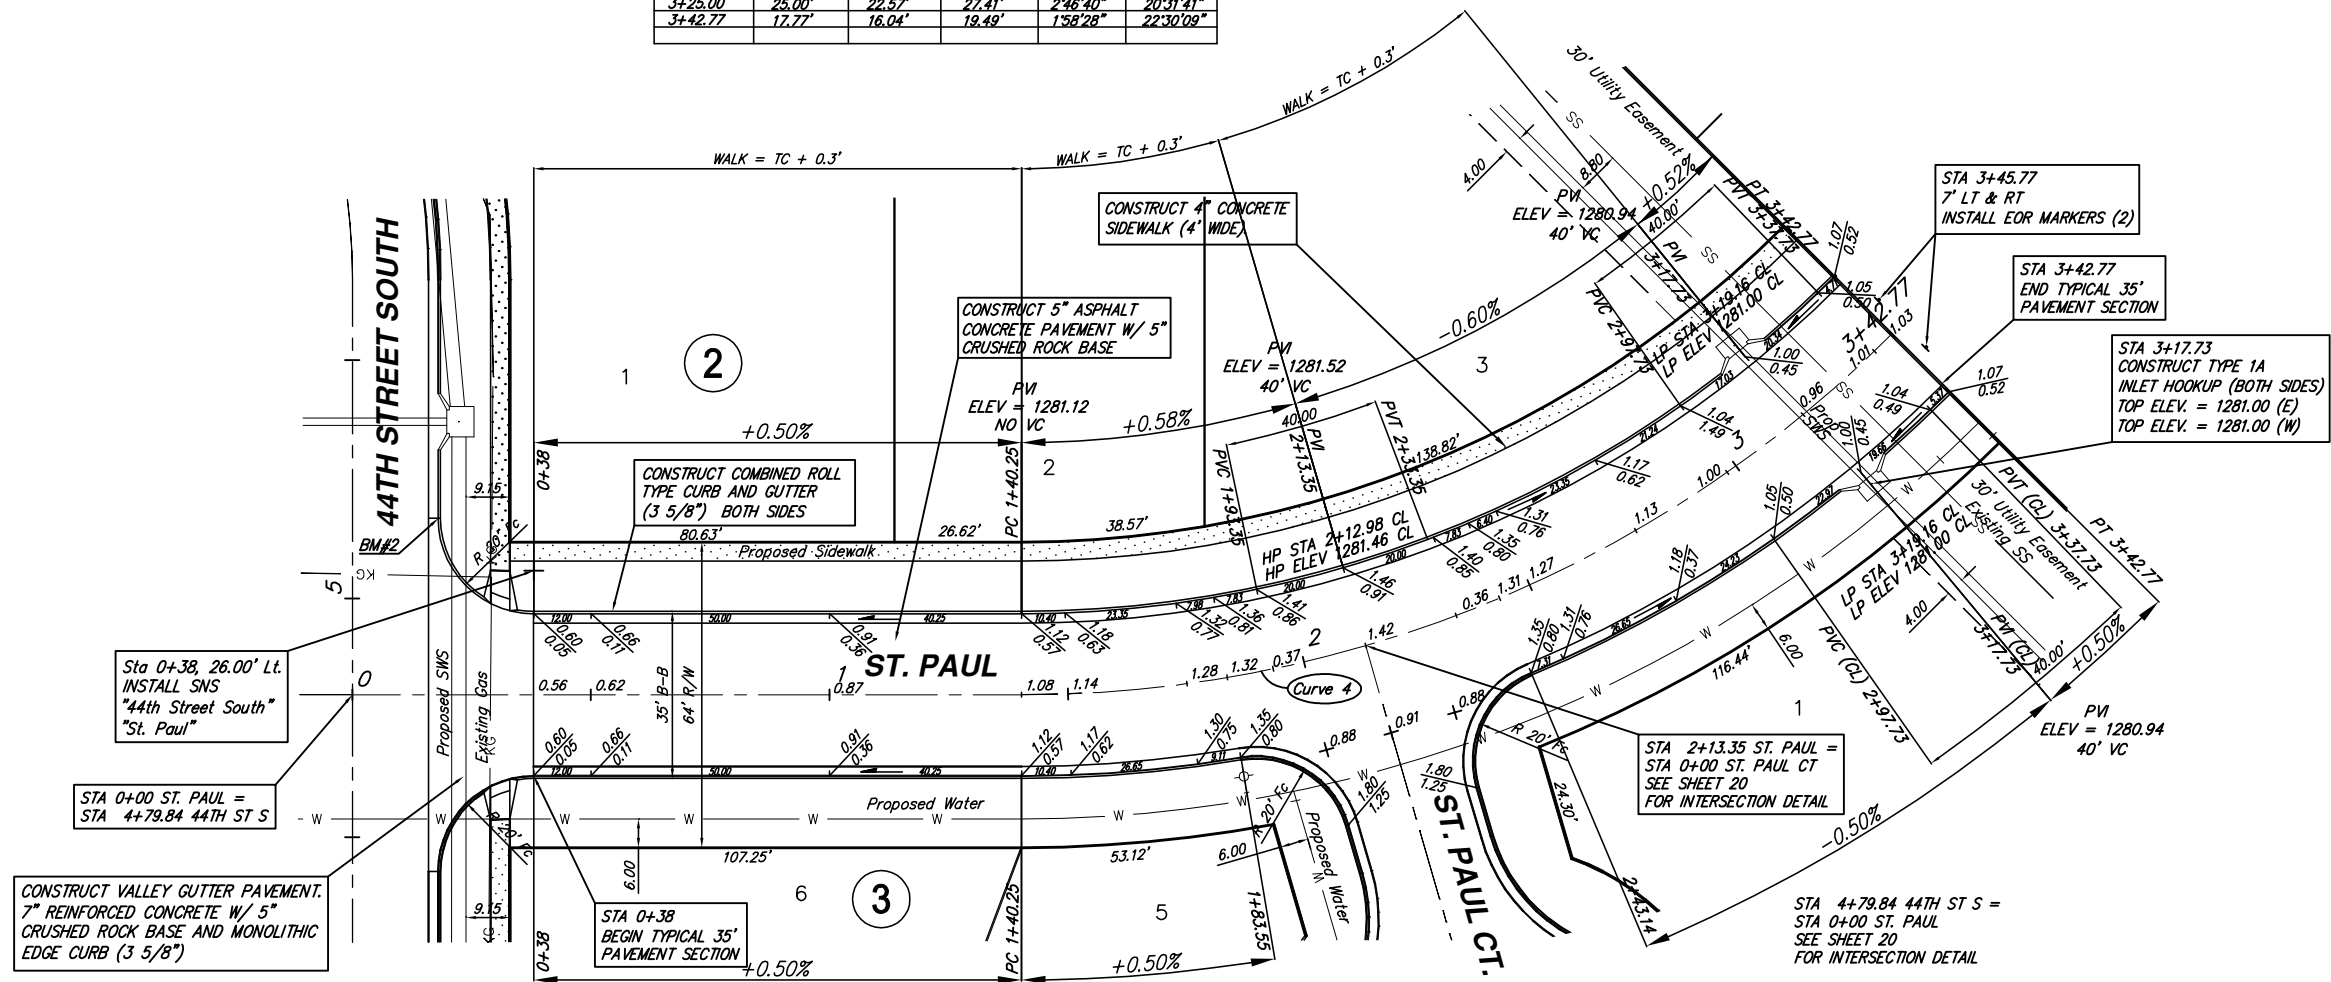

Subdivision Bench Marks

| No. | Street and Station | From CL | Description | Elevation |
|-----|---------------------------|-----------|---|-----------|
| 2 | 44th St. S., Sta. 5+16.84 | 18.0' Rt. | N.E. End of Curb Return, Intersection of 44th St. S. and St. Paul | |

Legacy 3rd Addition
St. Paul
WICHITA, KANSAS



Ruggles & Bohm, P.A.
Engineering, Surveying, Land Planning
924 North Main (316) 264-8008
Wichita, Kansas 67203 (316) 264-4621 fax
www.rbkansas.com E-mail: info@rbkansas.com

DRAWING FILE paving {Legacy Addition} PROJECT NUMBER 472-84525

| | | |
|---------|--------------|-------------------------|
| DESIGN | KWL | SHEET 11 OF 43 |
| DRAWN | RLS | |
| REVIEW | | |
| UTILITY | | |
| DATE | Feb. 9, 2007 | |