



Subdivision Bench Marks

No.	Street and Station	From CL	Description	Elevation
3	44th St. S., Sta. 2+43.14	17.0' Rt.	N.W. End of Curb Return, Intersection of St. Paul and St. Paul Ct.	

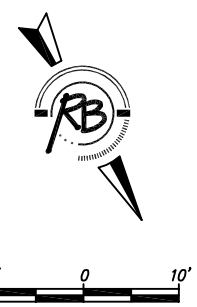

Legacy 3rd Addition
St. Paul Ct.
WICHITA, KANSAS

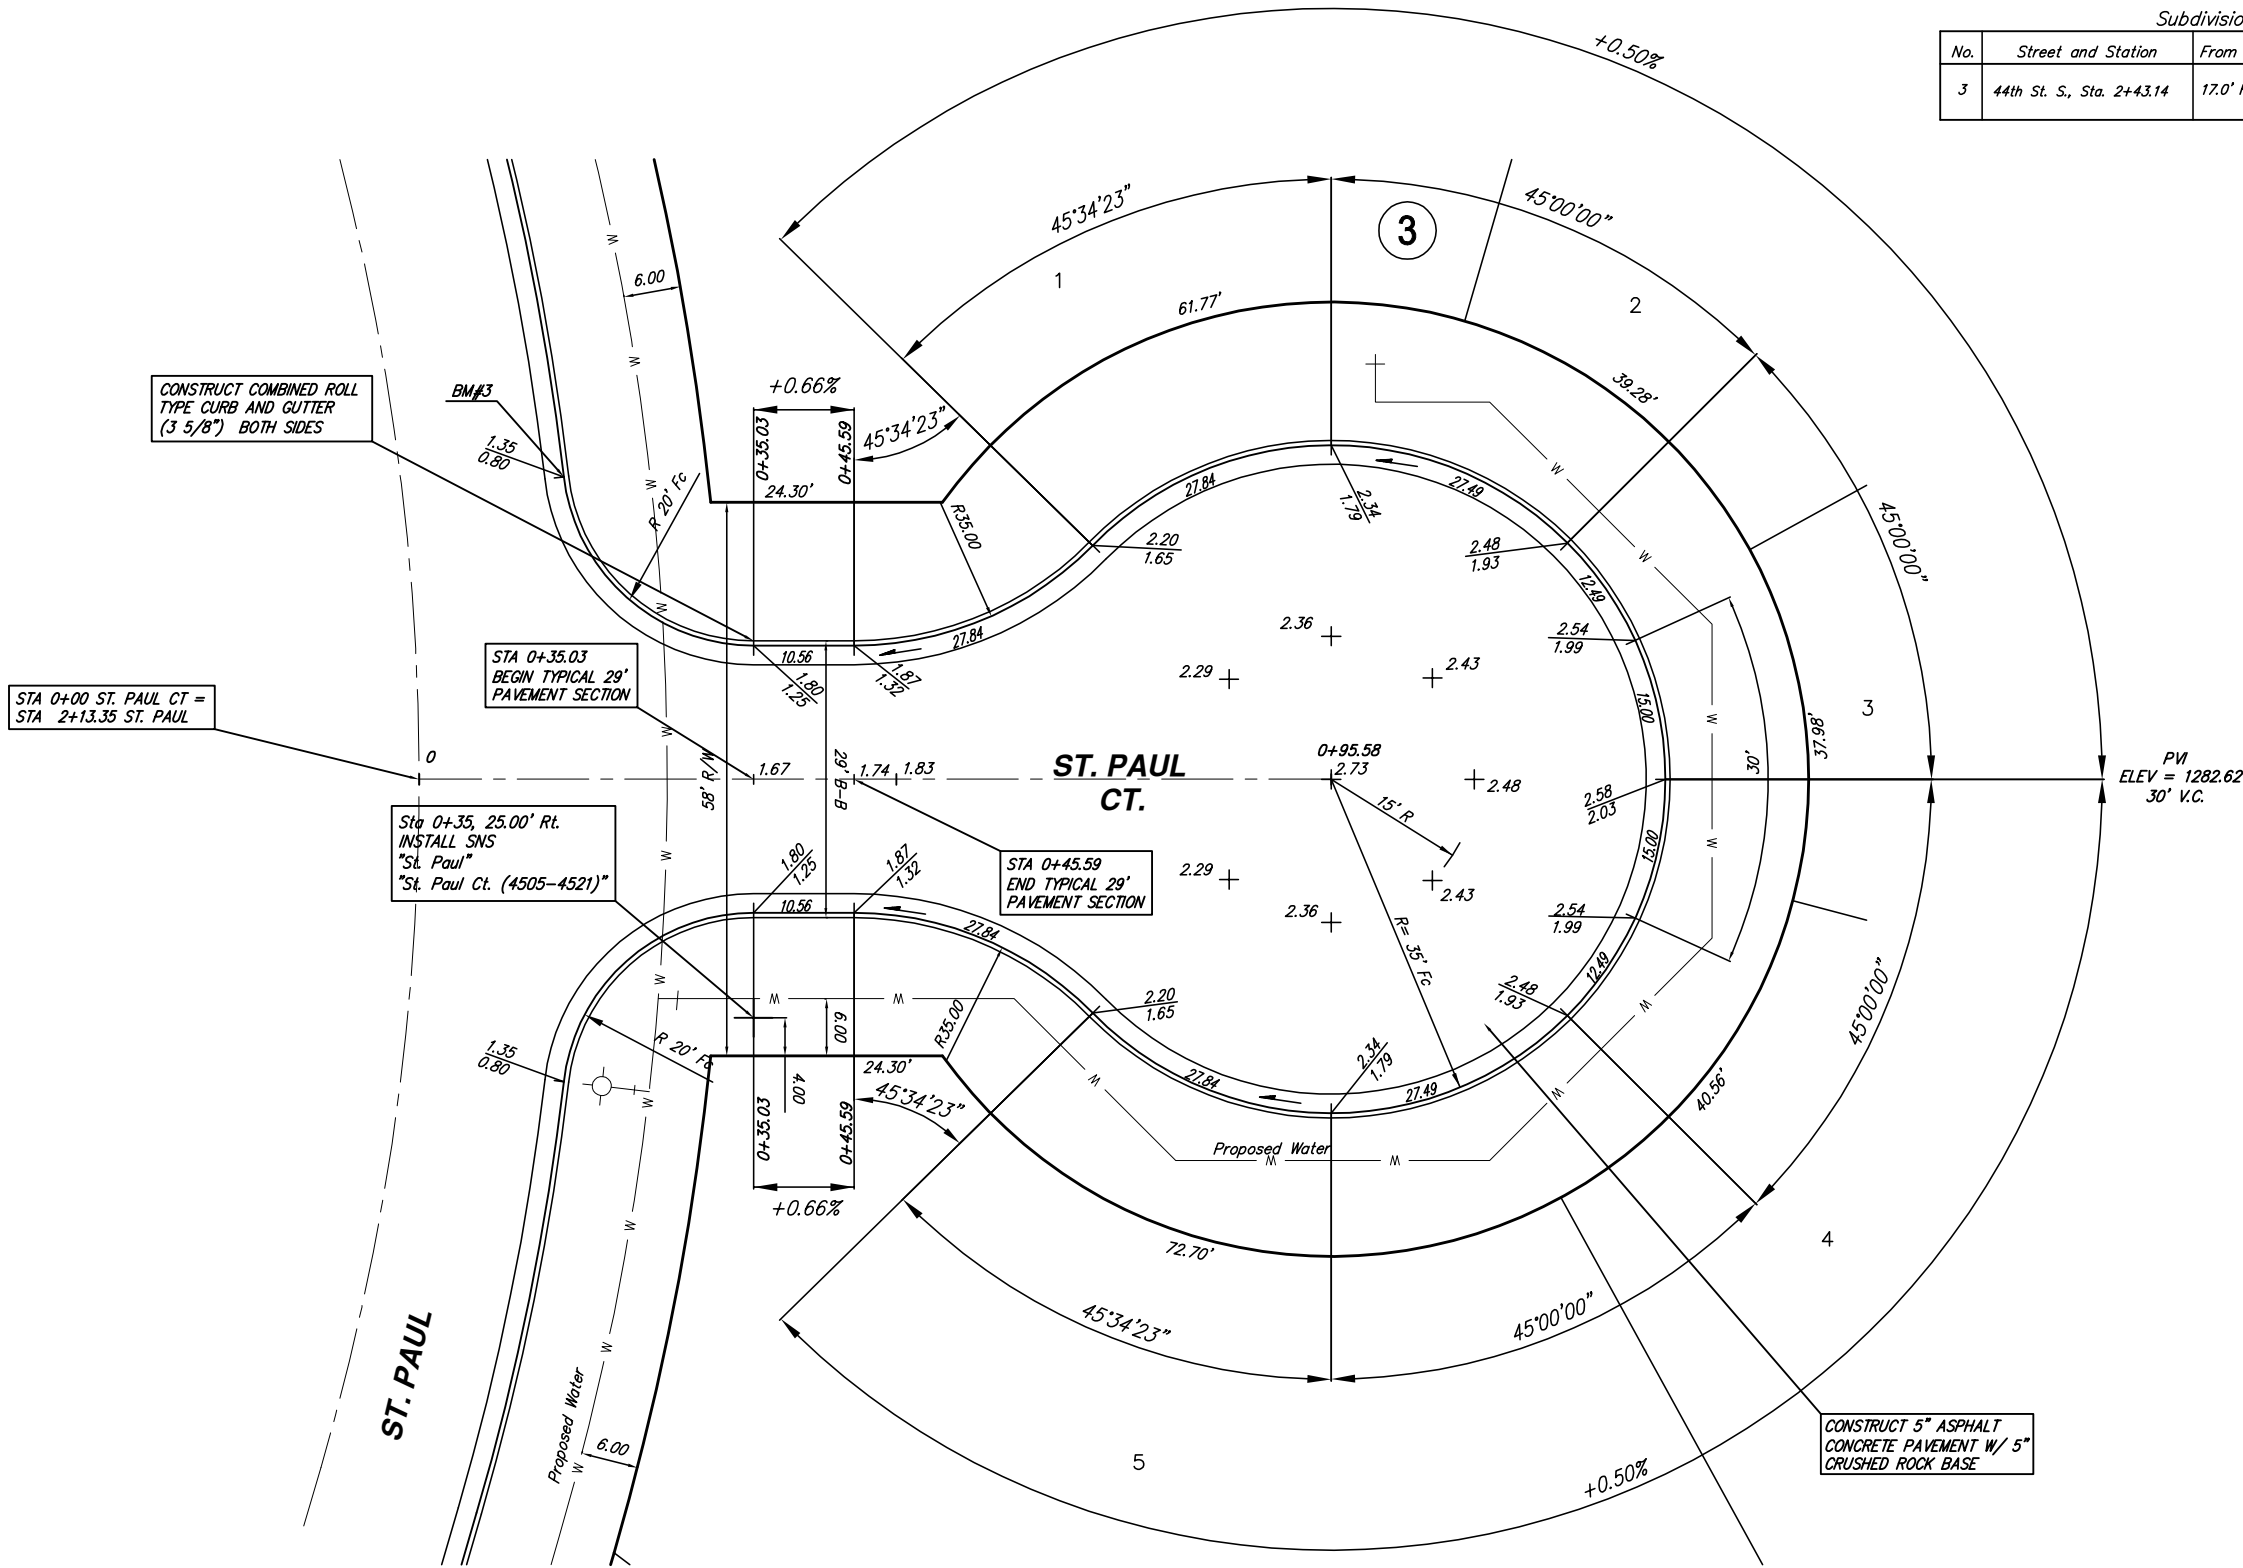

Ruggles & Bohm, P.A.
Engineering, Surveying, Land Planning
924 North Main (316) 264-8008
Wichita, Kansas 67203 (316) 264-4621 fax
www.rbkansas.com E-mail: info@rbkansas.com

DRAWING FILE paving {Legacy Addition} PROJECT NUMBER 472-84525 DATE Feb. 9, 2007

DESIGN	KWL	SHEET 12 of 43
DRAWN	RLS	
REVIEW		
UTILITY		