



UNPLATTED

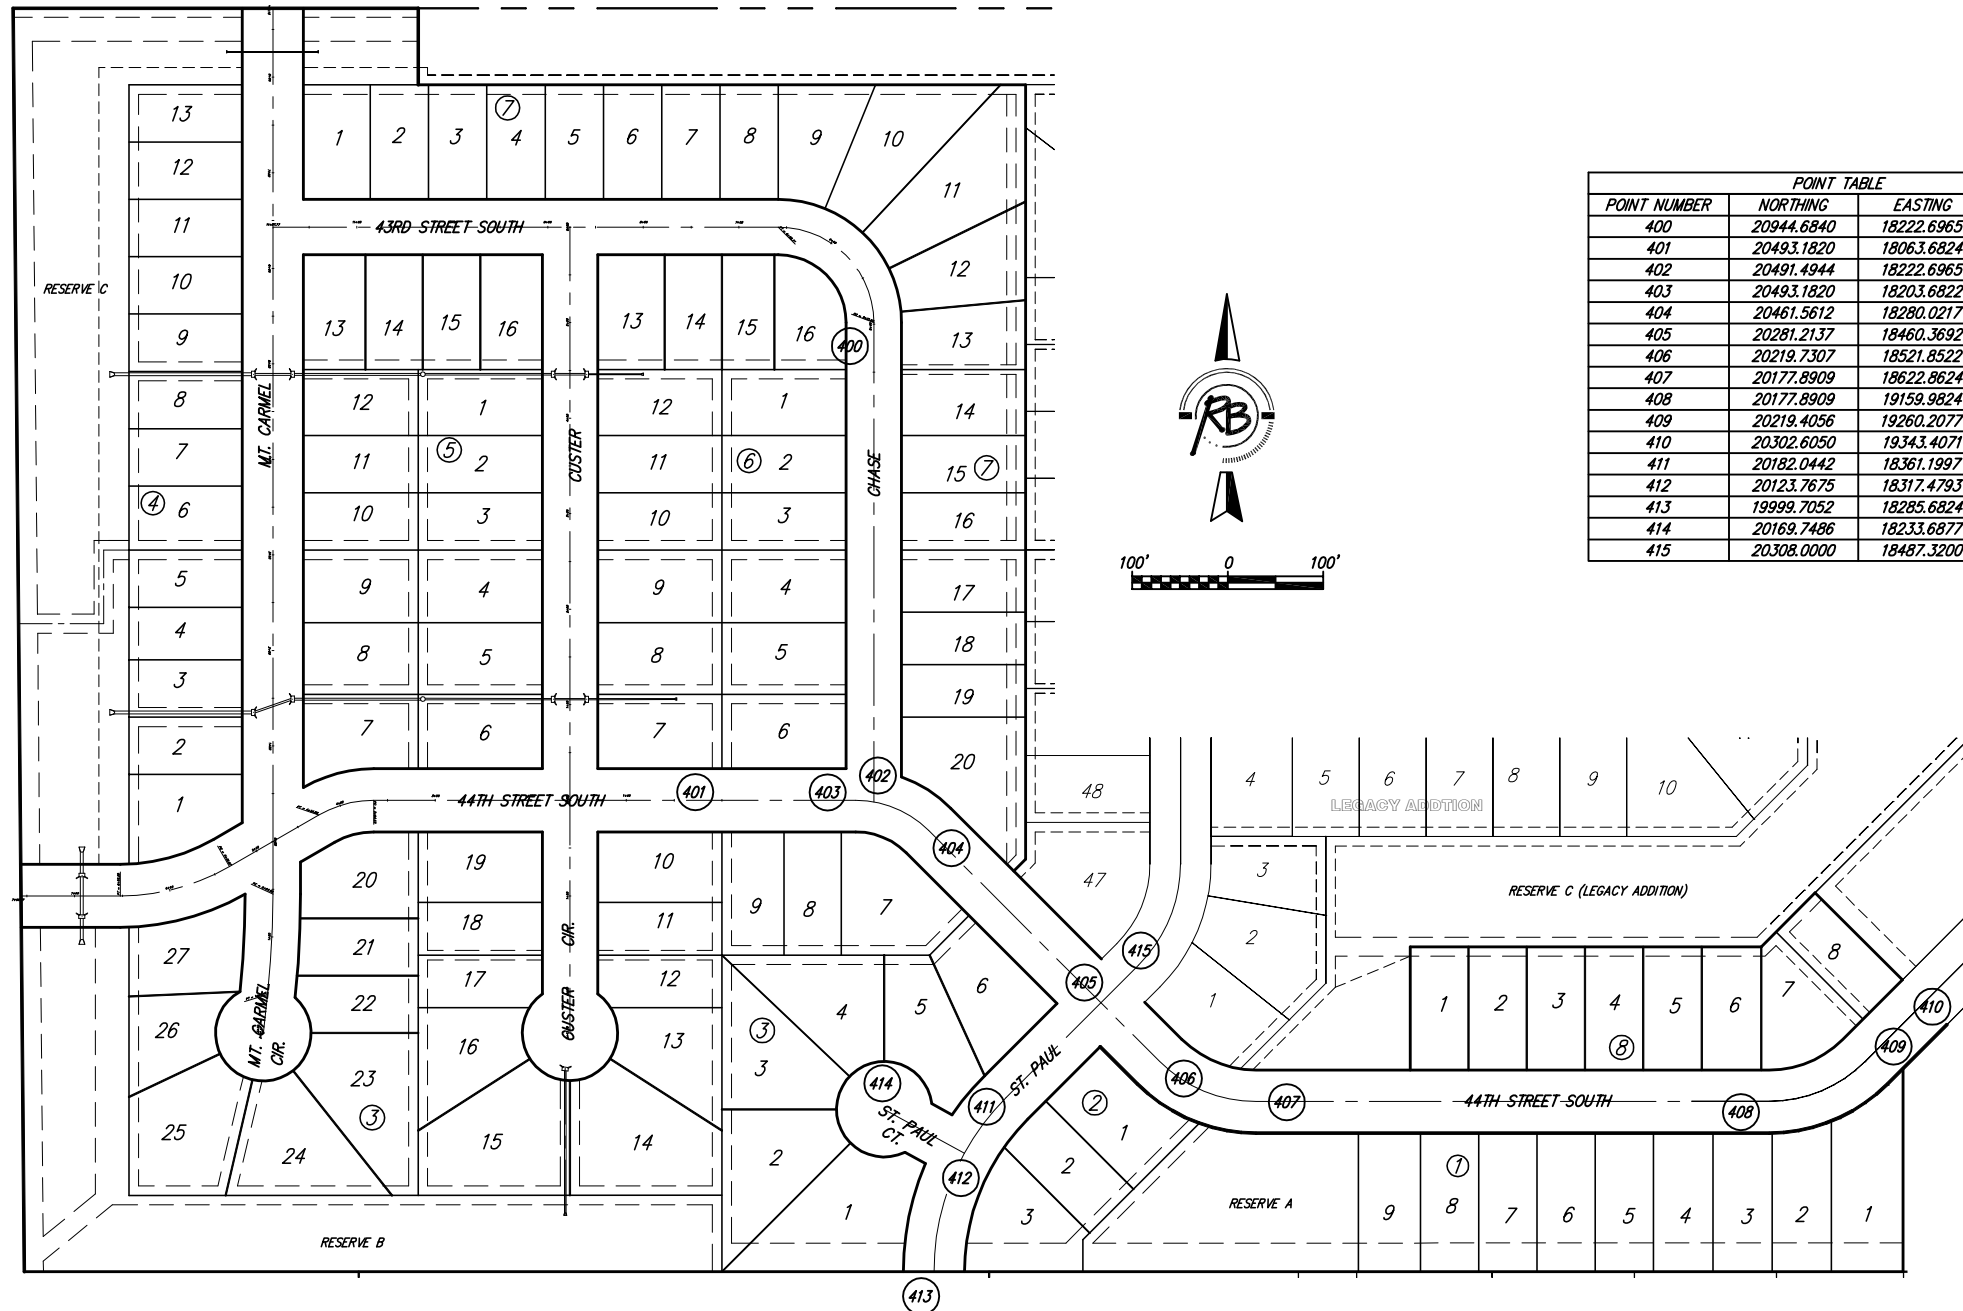

POINT TABLE			
POINT NUMBER	NORTHING	EASTING	DESCRIPTION
400	20944.6840	18222.6965	END OF ROAD
401	20493.1820	18063.6824	END OF ROAD
402	20491.4944	18222.6965	STREET INTERSECTION
403	20493.1820	18203.6822	PC
404	20461.5612	18280.0217	PT
405	20281.2137	18460.3692	STREET INTERSECTION
406	20219.7307	18521.8522	PC
407	20177.8909	18622.8624	PT
408	20177.8909	19159.9824	PC
409	20219.4056	19260.2077	PT
410	20302.6050	19343.4071	END OF ROAD
411	20182.0442	18361.1997	PC
412	20123.7675	18317.4793	STREET INTERSECTION
413	19999.7052	18285.6824	PT
414	20169.7486	18233.6877	C. OF CUL-DE-SAC
415	20308.0000	18487.3200	END OF ROAD

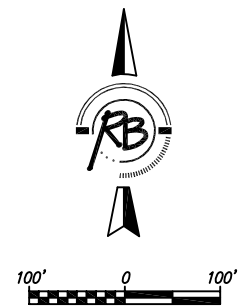

COTTONWOOD GROVE
3RD ADDITION

JAMES PLACE
ADDITION

LEGACY ADDITION

RESERVE C (LEGACY ADDITION)

RESERVE A

RESERVE B

UNPLATTED

ANGEL ACRES
ADDITION

Legacy 3rd Addition
Paving Bubble Map
WICHITA, KANSAS



Ruggles & Bohm, P.A.
Engineering, Surveying, Land Planning
924 North Main
Wichita, Kansas 67203
www.rbkansas.com
(316) 264-8008
(316) 264-4621 fax
E-mail: info@rbkansas.com

DRAWING FILE: SWD {Pond Plans}
PROJECT NUMBER: 472-84525

DESIGN	KWL	SHEET 29 of 43
DRAWN	RLS	
REVIEW		
UTILITY		
DATE	Jan 10, 2006	