




**SANITARY SEWER PLANS FOR  
WATERFRONT FOURTH ADDITION**

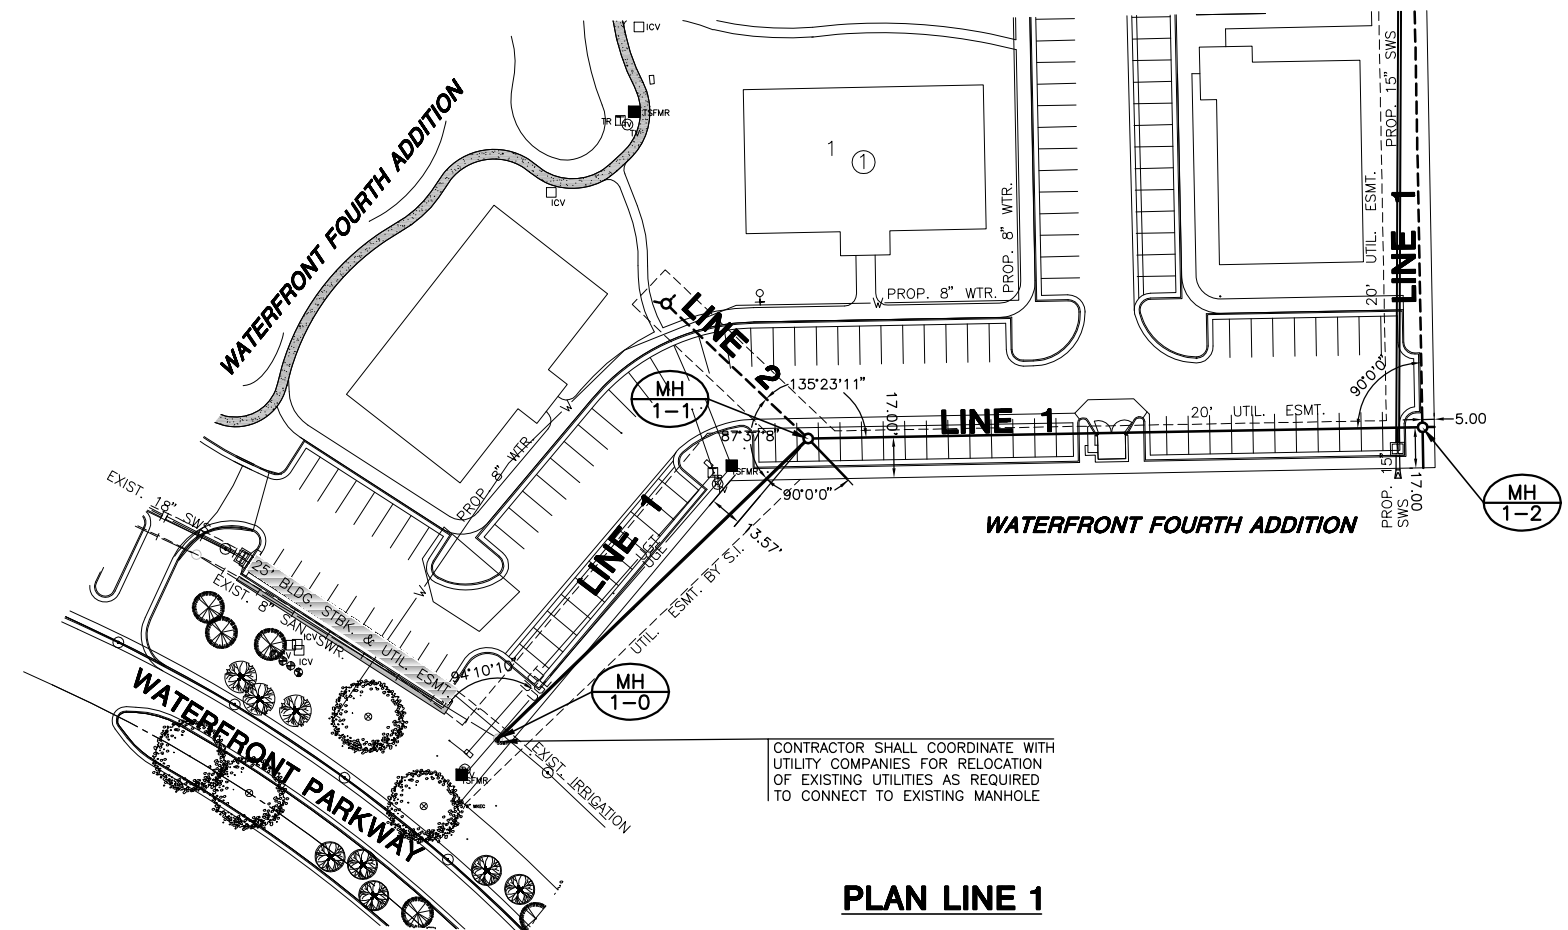

CONTRACTOR SHALL COORDINATE WITH UTILITY COMPANIES FOR RELOCATION OF EXISTING UTILITIES AS REQUIRED TO CONNECT TO EXISTING MANHOLE

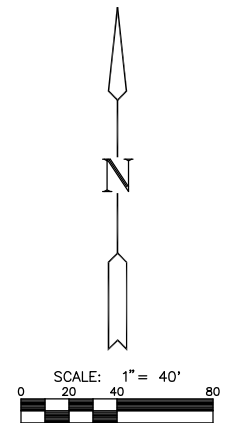

**PLAN LINE 1**

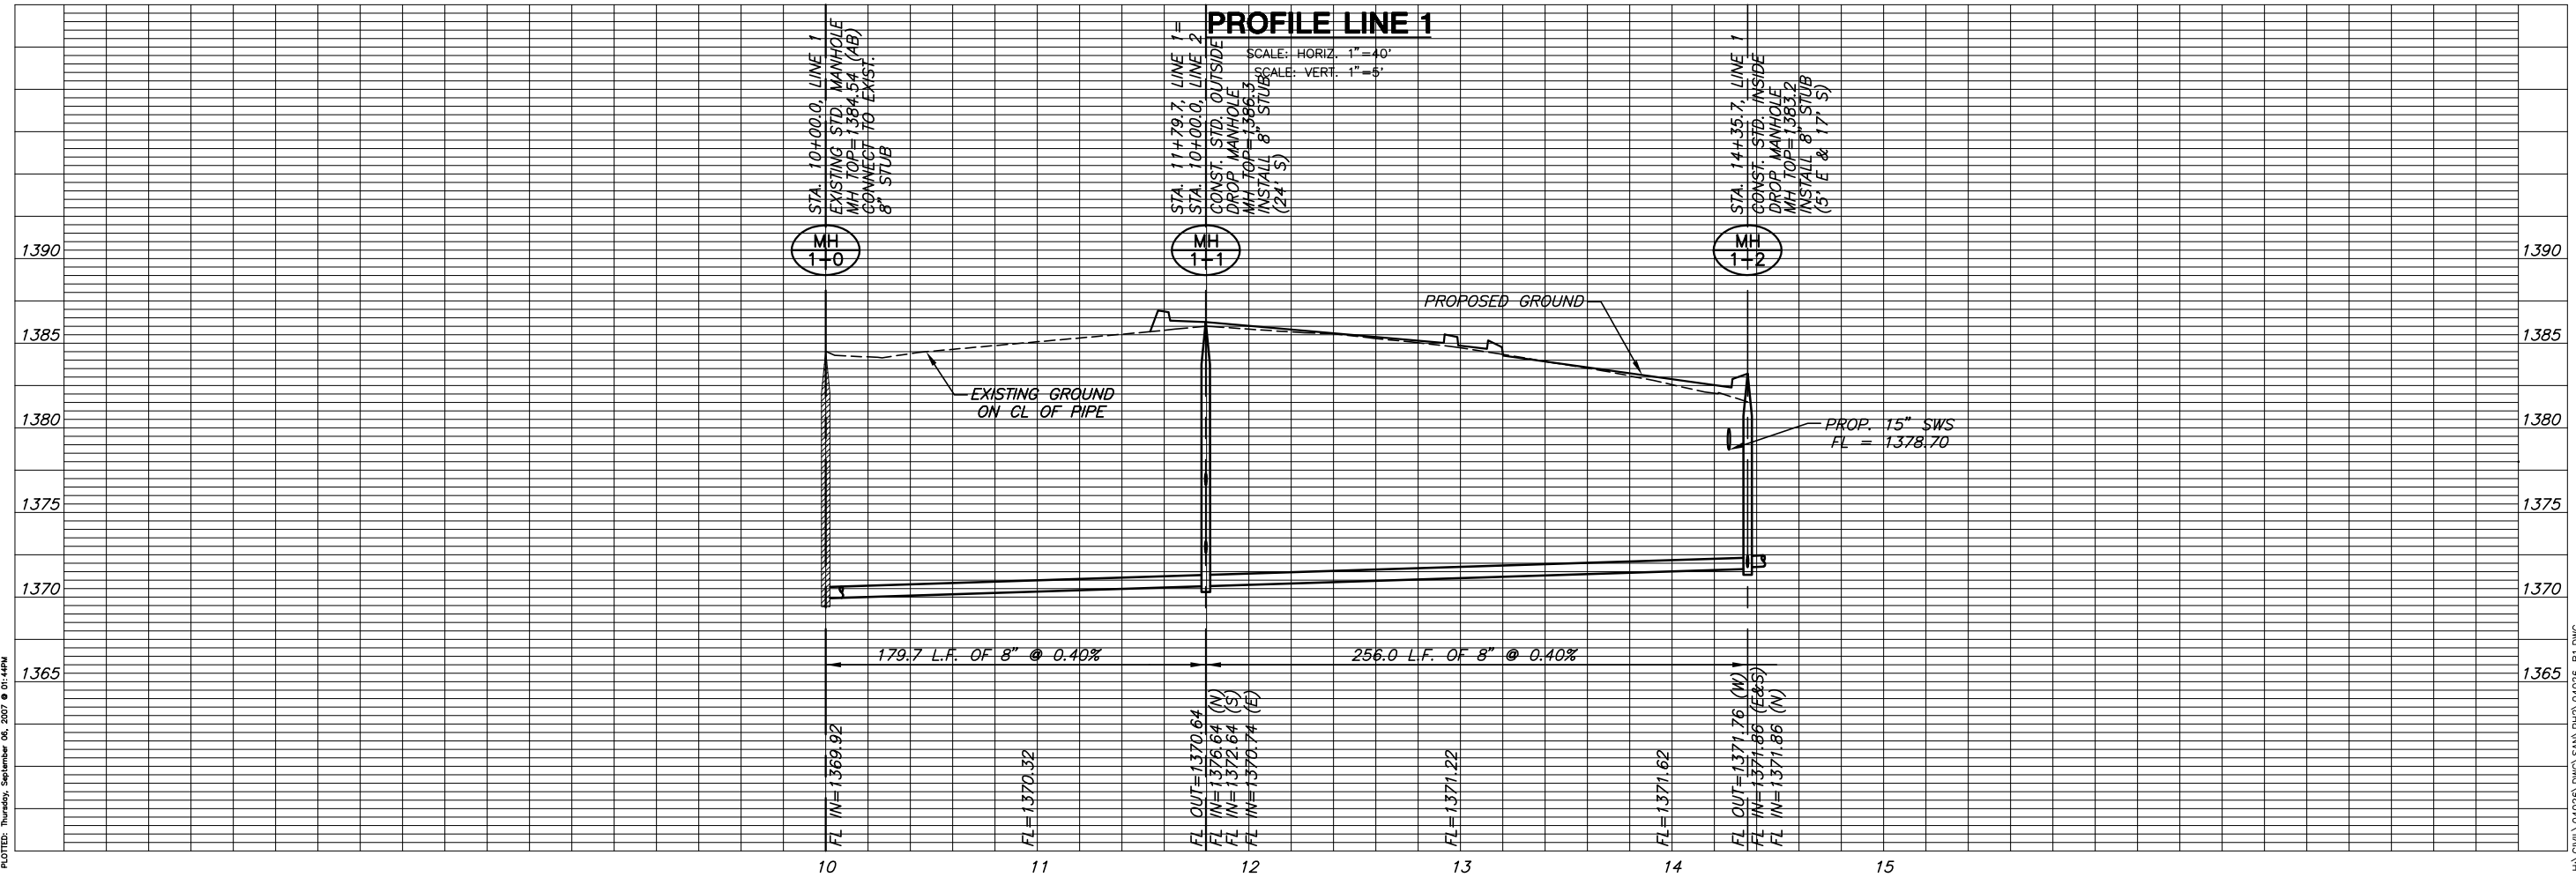

**PROFILE LINE 1**

<b>LINE 1</b>	
SHEET TITLE	04026
PROJECT NUMBER	
DESIGN BY	SRS
DRAWN BY	SKF
CHECKED BY	DFL
ISSUED	AUGUST 2007
REVISED	
SHEET NO.	3 of 11

PL0702D: Thursday, September 06, 2007 @ 07:49AM

H:\CIVIL\04026\DWG\SAN\PH2\04026\_B1.DWG