



**WATER DISTRIBUTION SYSTEM FOR
WATERFRONT FOURTH ADDITION**

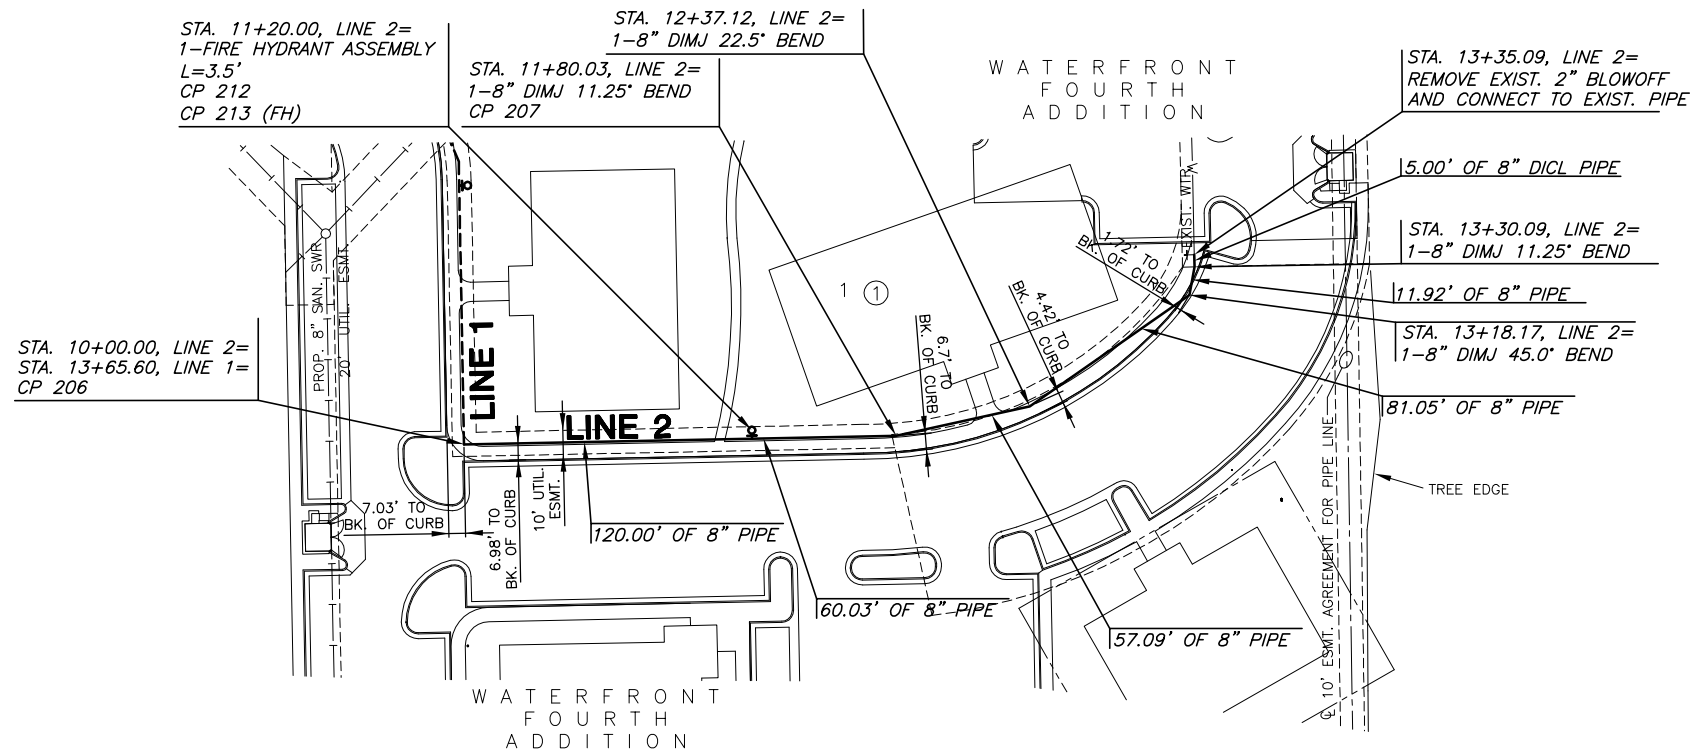


NOTE:
CONTRACTOR TO VERIFY
LOCATION AND ELEVATION OF
EXIST. 8" WATER LINE PRIOR
TO CONSTRUCTION.

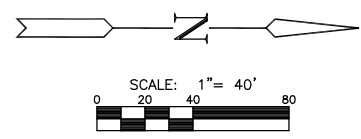

PLAN LINE 2

PROFILE LINE 2

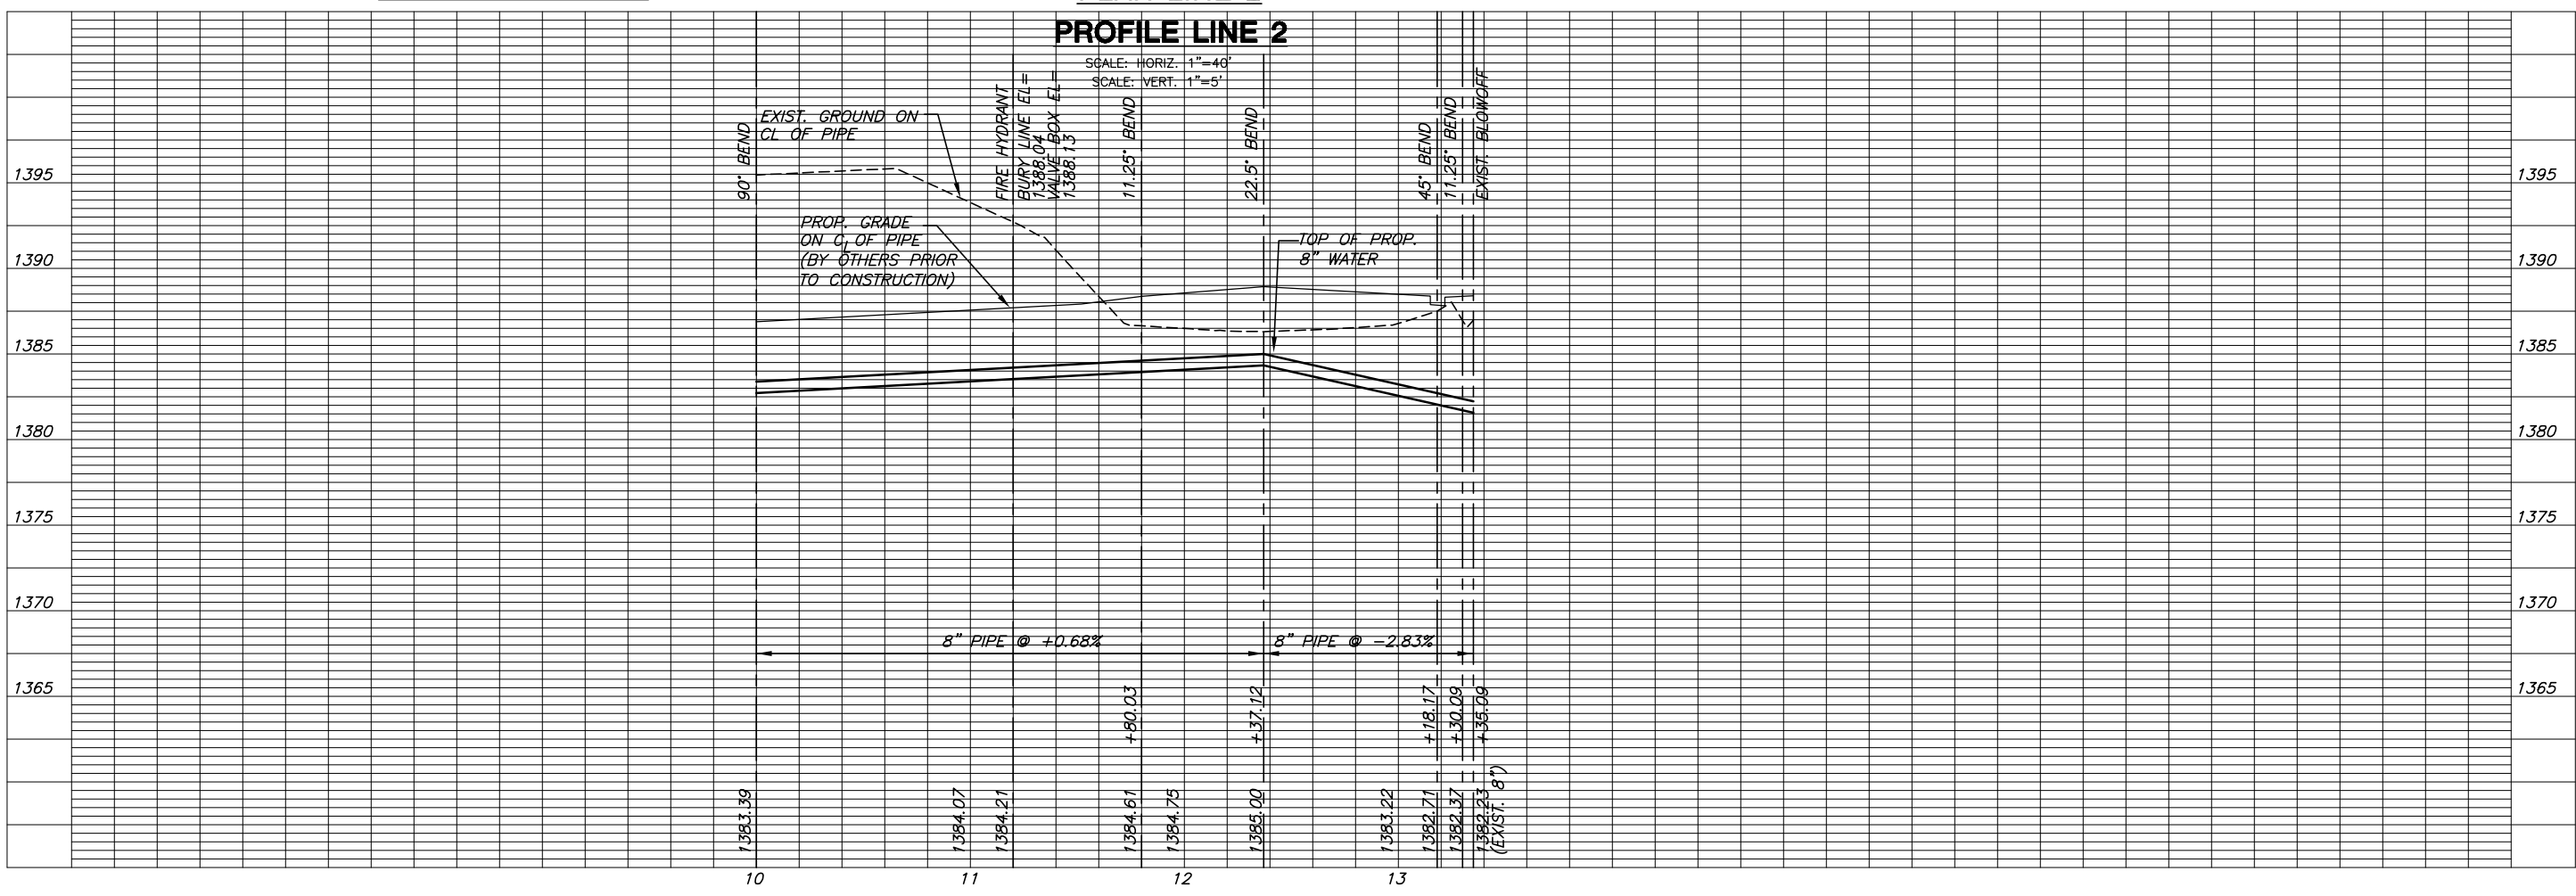

LINE 2
SHEET TITLE
04026
PROJECT NUMBER

SRS
DESIGN BY
SKF
DRAWN BY
GJA
CHECKED BY

ISSUED
SEPT. 2007
REVISED

SHEET NO.
4 of 11