



**FLORENCE AVENUE**  
 FROM N.L. HARRY ST. TO N.L. MONROE ST.  
 B.E. SMITH CITY ENGINEER CITY OF WICHITA KANSAS


PROJECT NO. C17-101

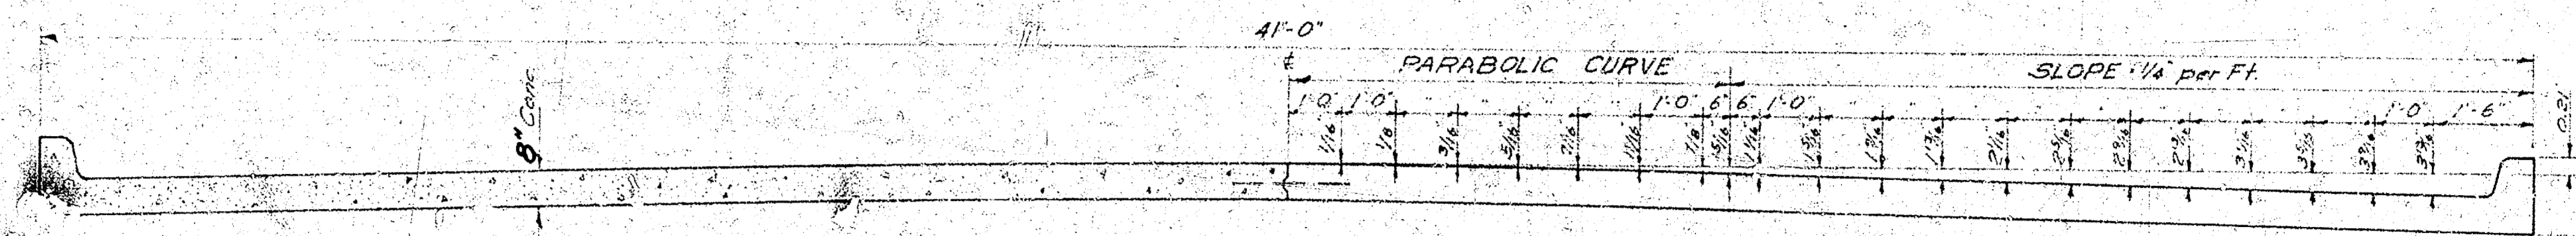


**TYPICAL SECTION**  
NO SCALE

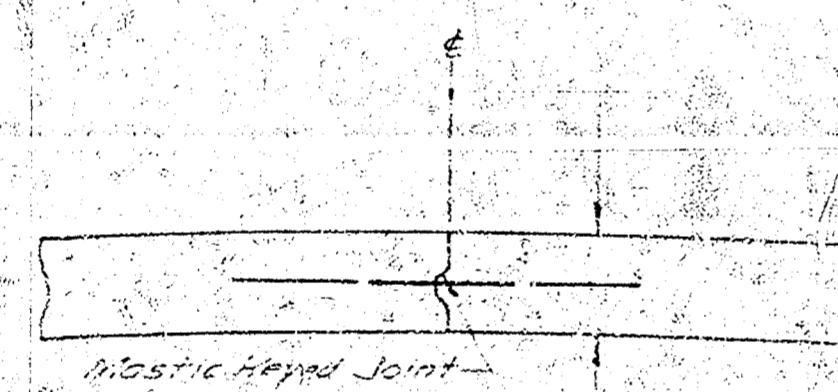


**DETAIL OF KEYED JOINT**  
NO SCALE

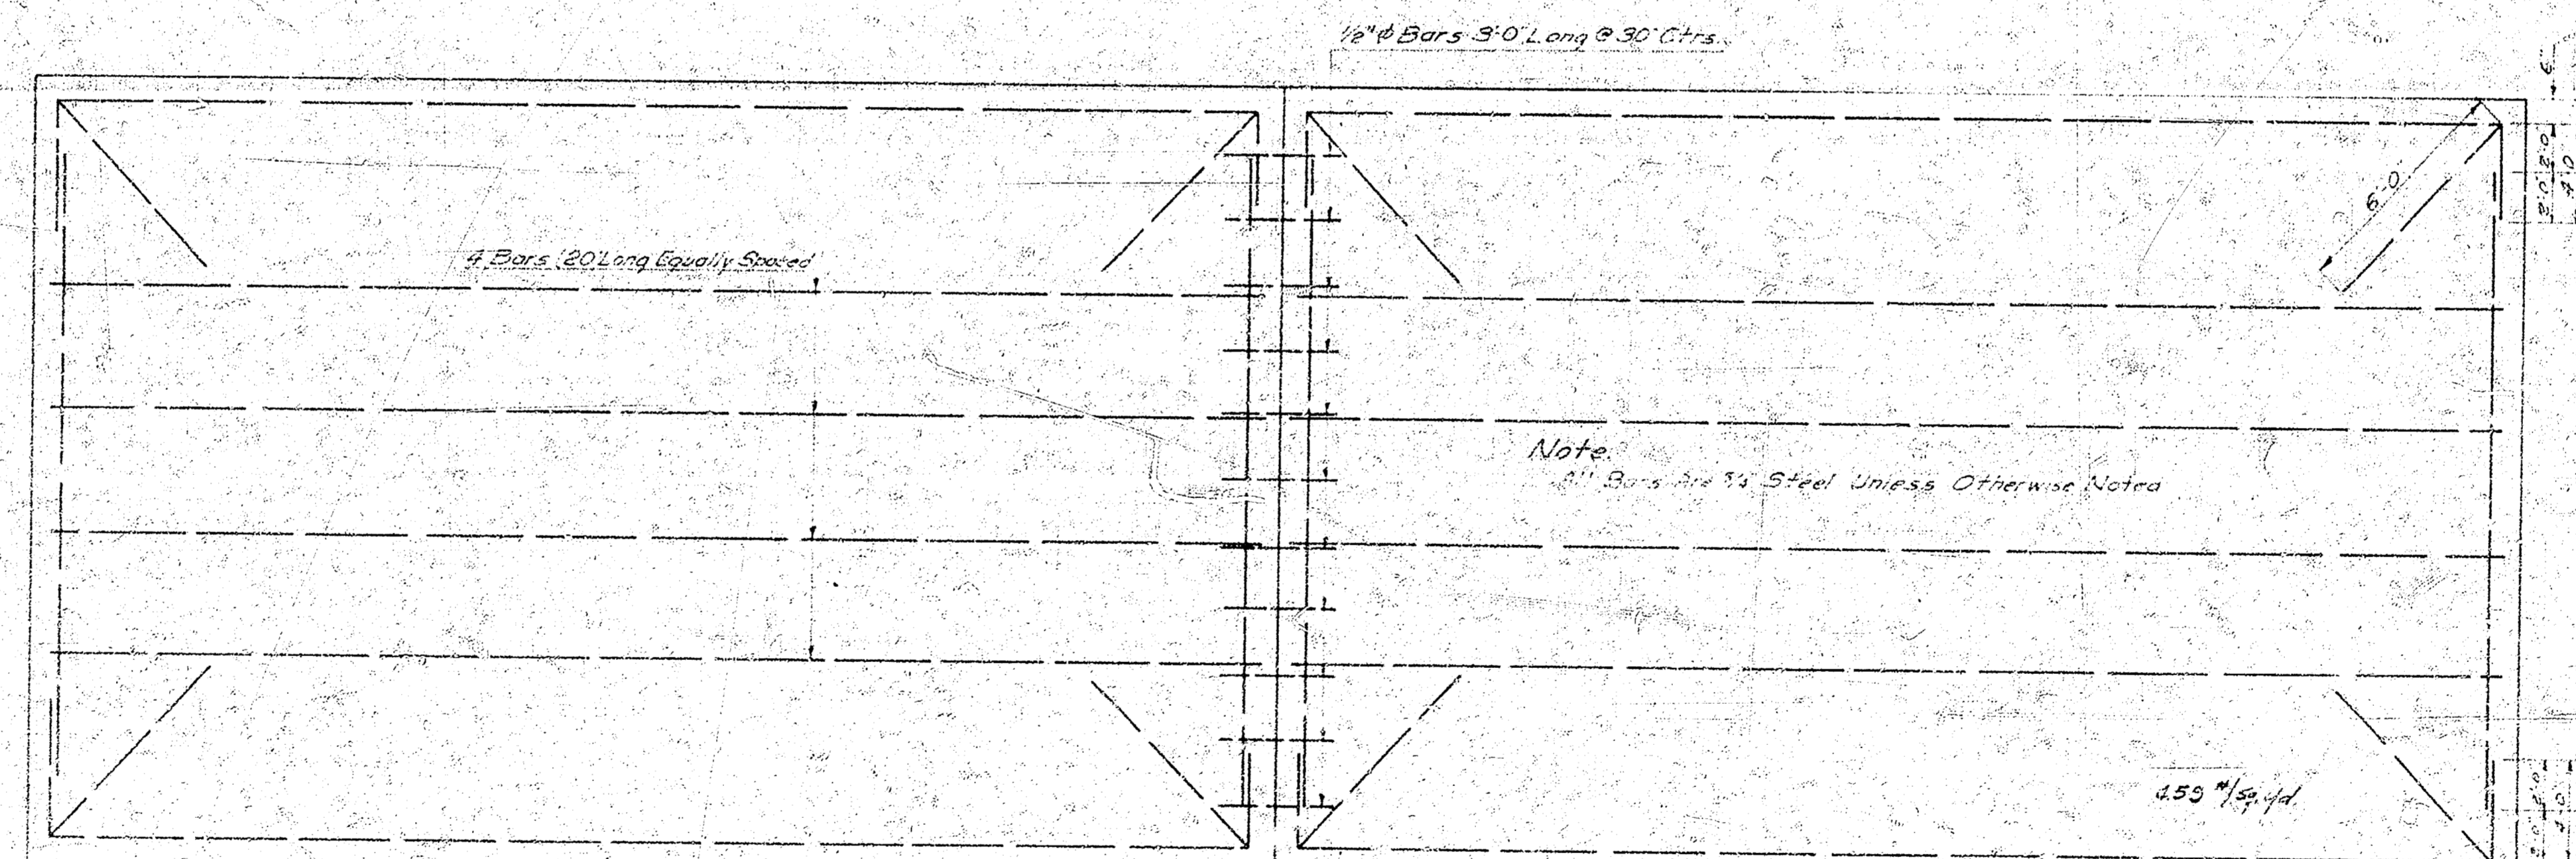

**STEEL PATTERN**  
NO SCALE

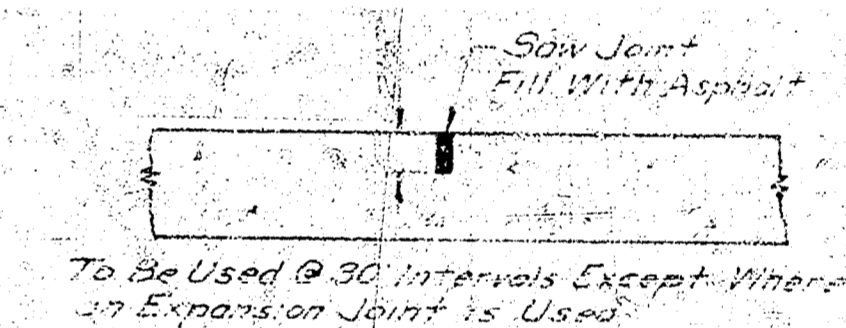

**DETAIL OF CONTRACTION JOINT**  
NO SCALE

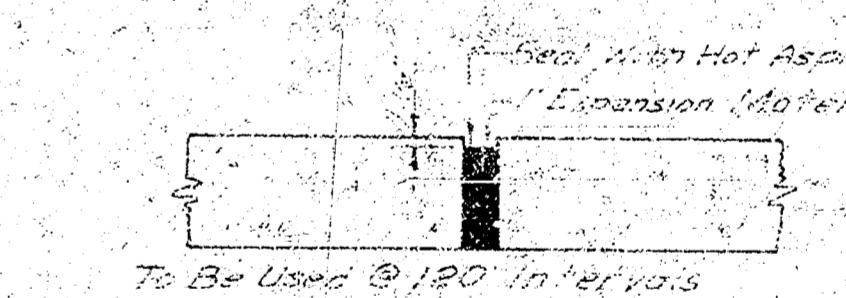

**DETAIL OF EXPANSION JOINT**  
NO SCALE



