


B.M. 60# SPIKE N.S. P. POLE SW. COR. GARLAND & 25TH ELEV. 123.68

STA. ON E

N



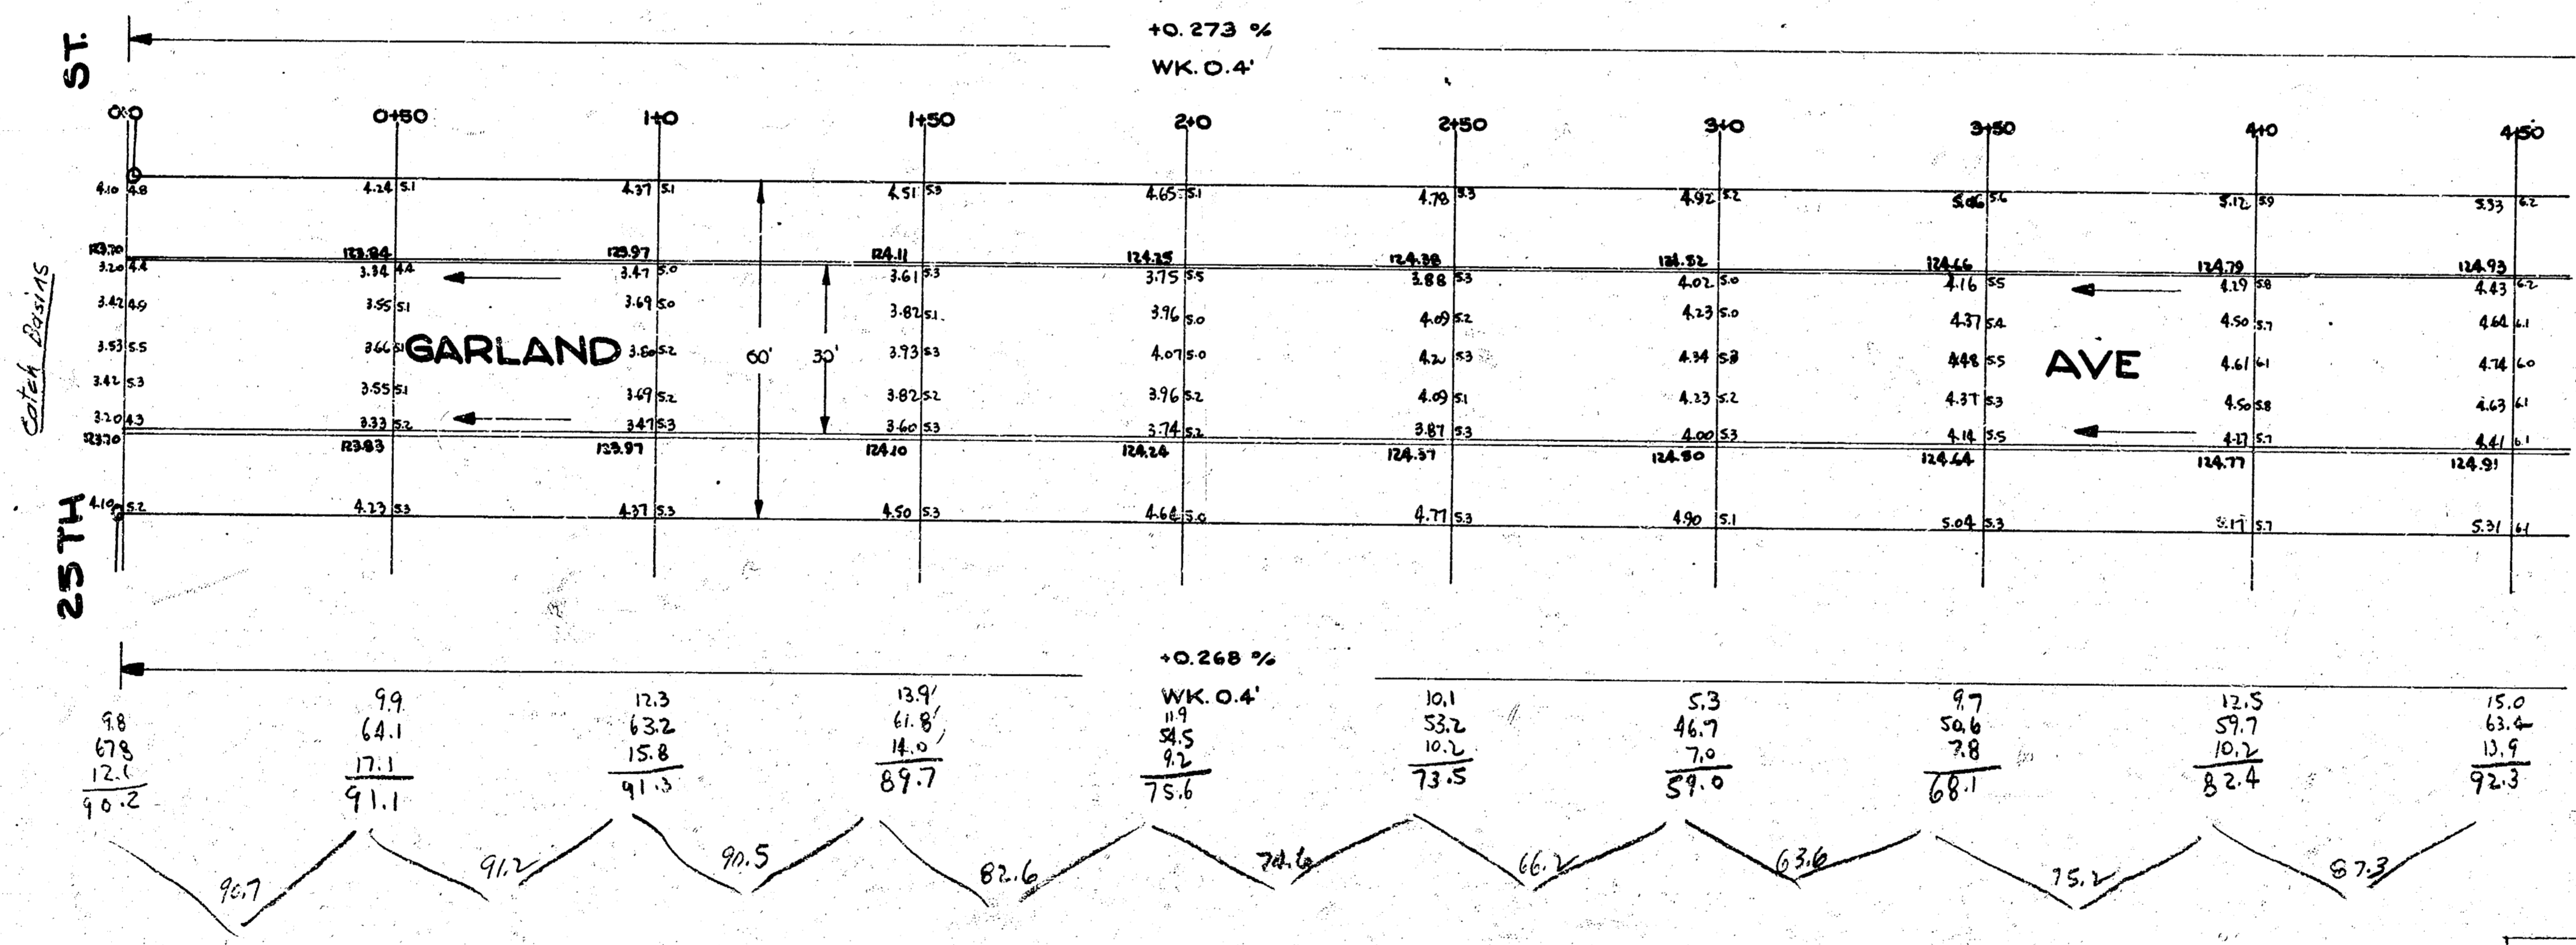


Survey Sta. 1 B.M. 5-0
 Plan J.D.
 Exc. J.D.
 Checked J.F.

2 664.4 cu yds
 +10%
 2930.8 cu yds



GARLAND AVE
 N.L. 25TH TO S.L. BRADY
30' CONC. & CURB
CITY OF WICHITA, KANS.
 B.E. SMITH CITY ENGINEER
 FEB. 1954 PROJ. NO. CB-119

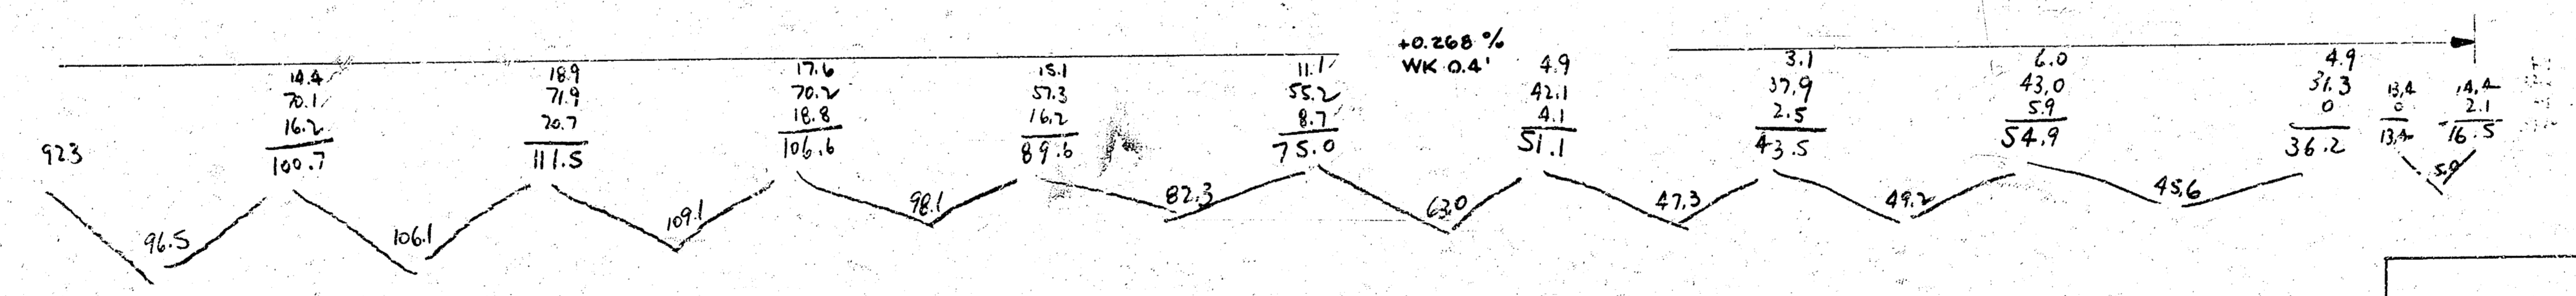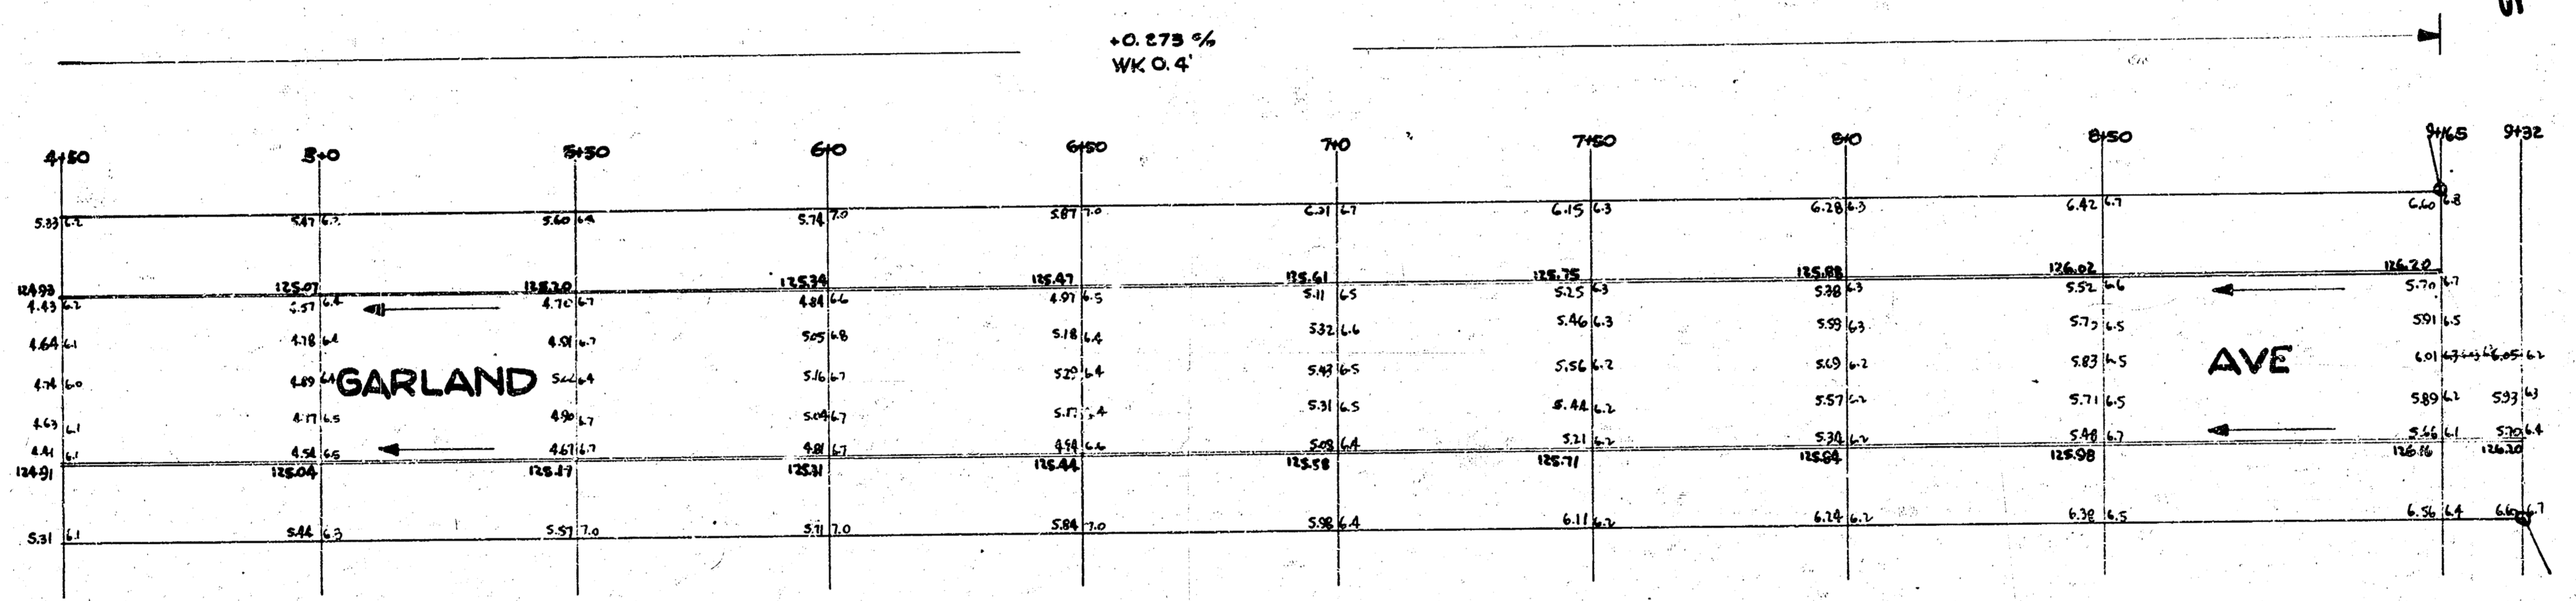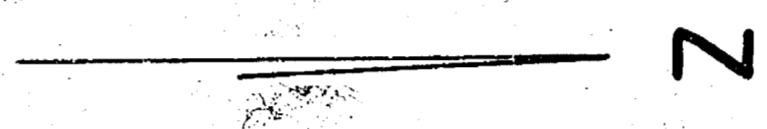

GARLAND AVE
PROJ. NO. C13-119