




Sta. on S.E. R.

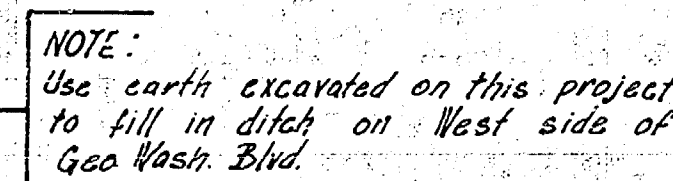

NOTE:
Shape parking on West side from
approx. Sta 0175 to Sta 1495.17.
Cc cross-section to determine excor

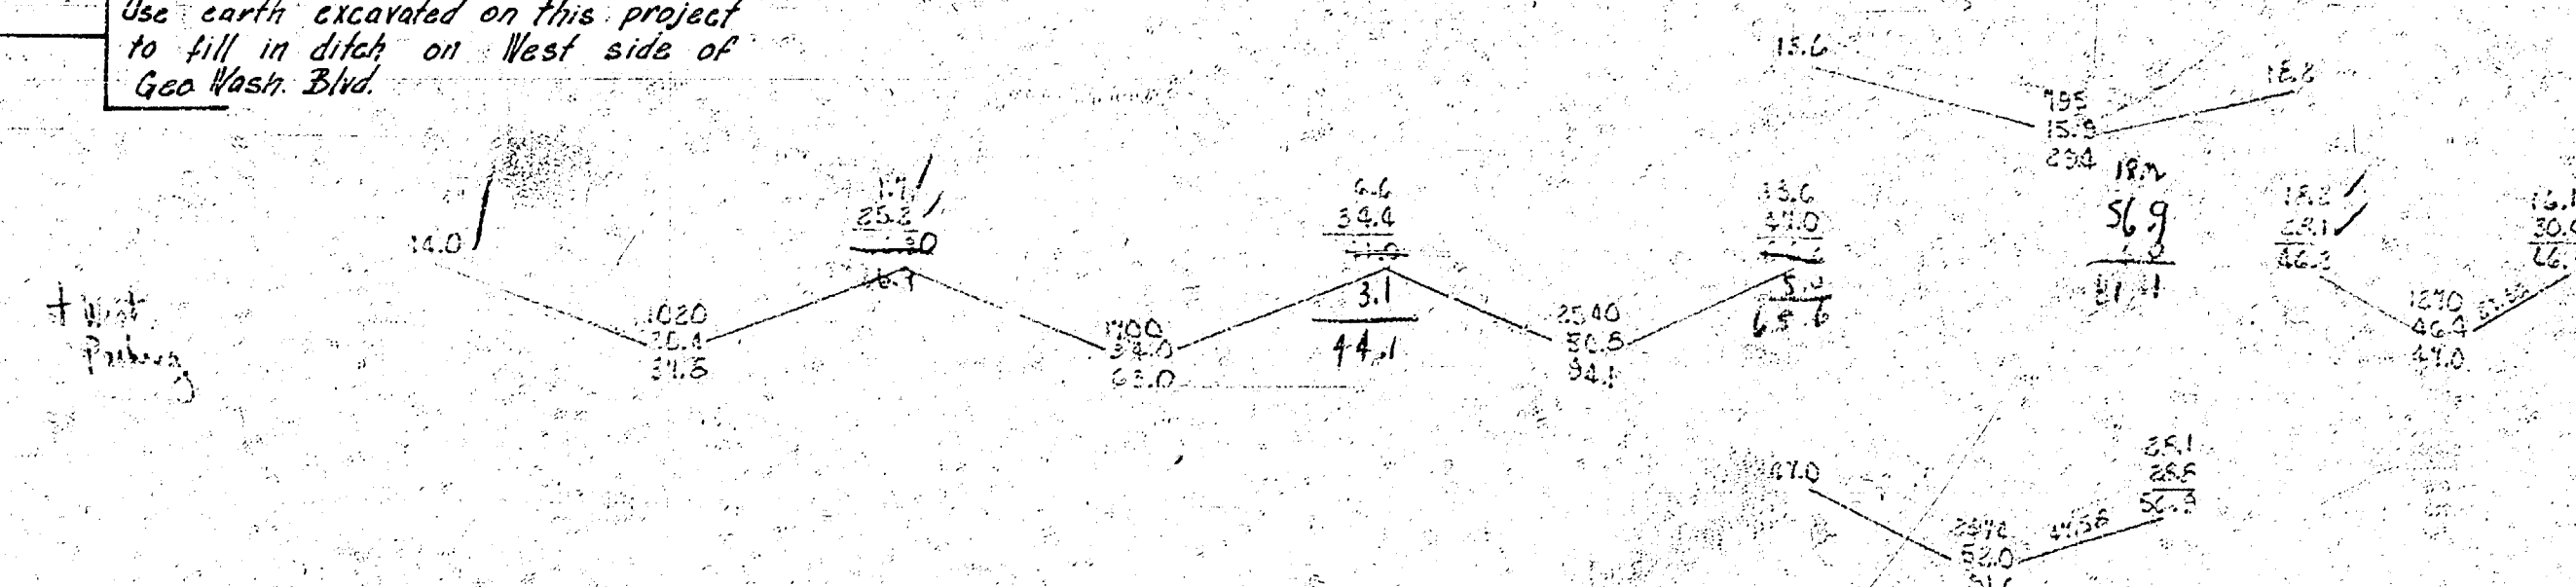

TOTAL PROP. EXCAV.
302.9
+10% 30.3
333.2 Cu.Yd.

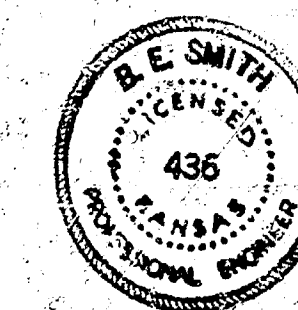

GEORGE WASHINGTON DR.
S. L. WILMA - N. L. HARRY
26' CONC. & CB.
CITY OF WICHITA, KANS.
B. E. SMITH CITY ENGINEER
APRIL, 1955 PROJ. NO. CH. 301

10 4