



B.M. 103.93 "X" ON S END W. HEDDALL CONC. BRG STA 0+80
 B.M. 101.70 S END E. CO. B. W. DR. SL GENL
 B.M. 104.25 N W. MANLIER FILL AND WASH. DR. B. SENNETT

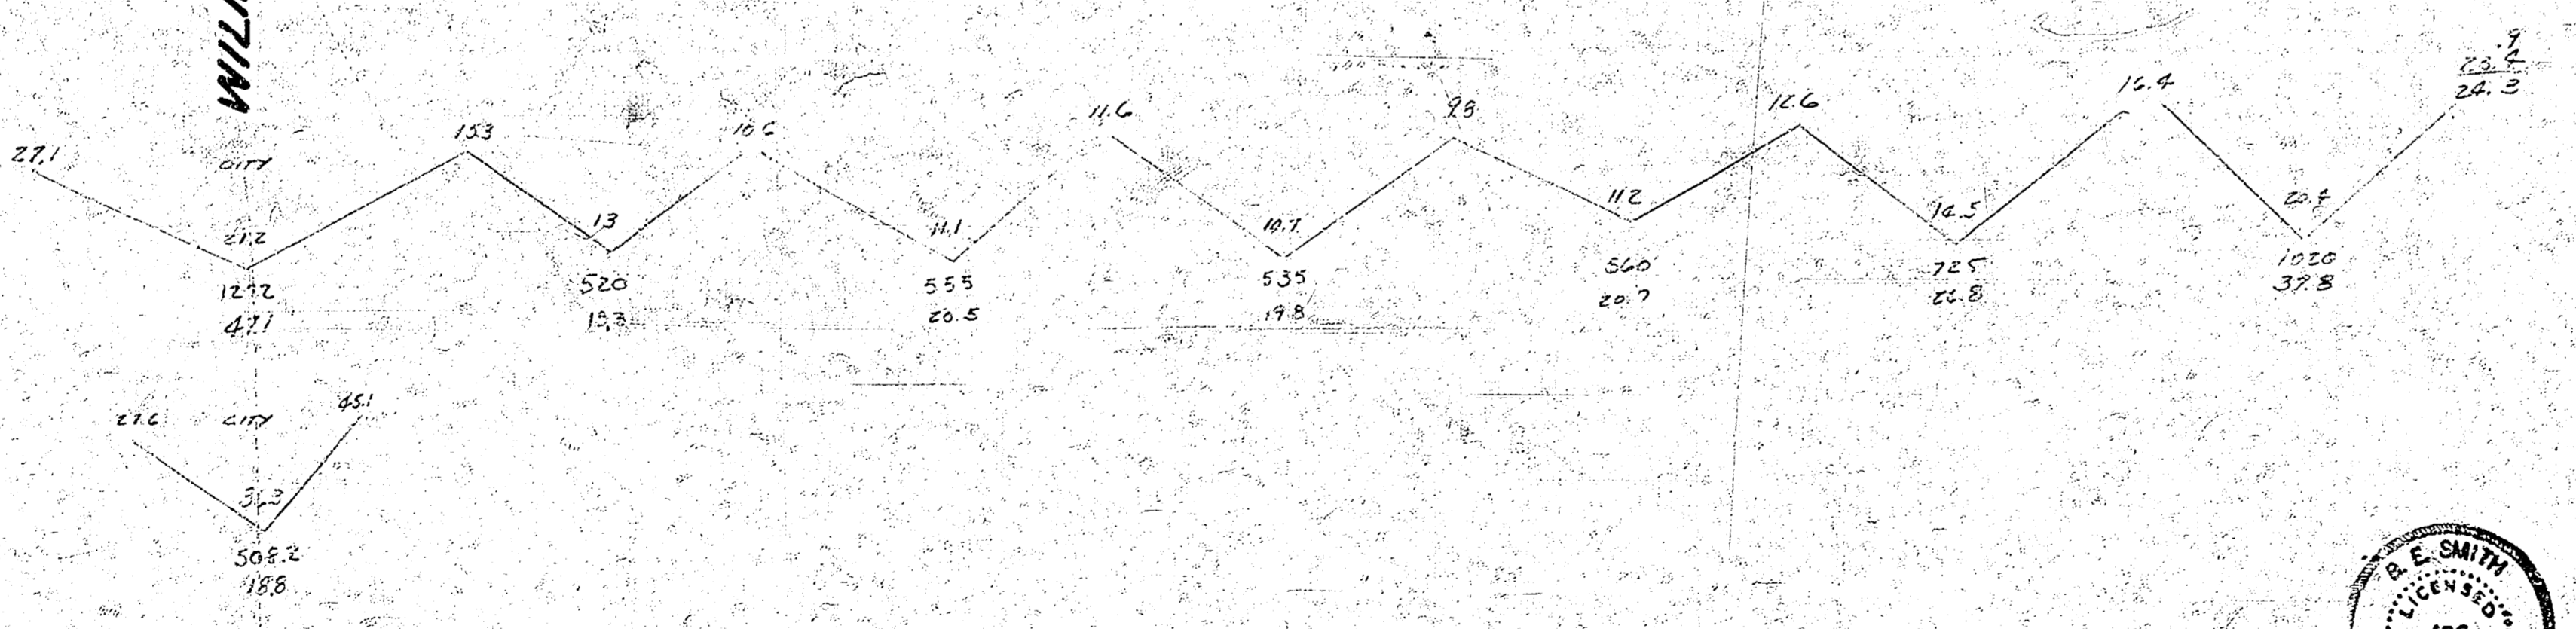

ELEVATION
 101.7 101.7
 102.5 102.5
 102.5 102.5
 7.55 ft 7.55 ft

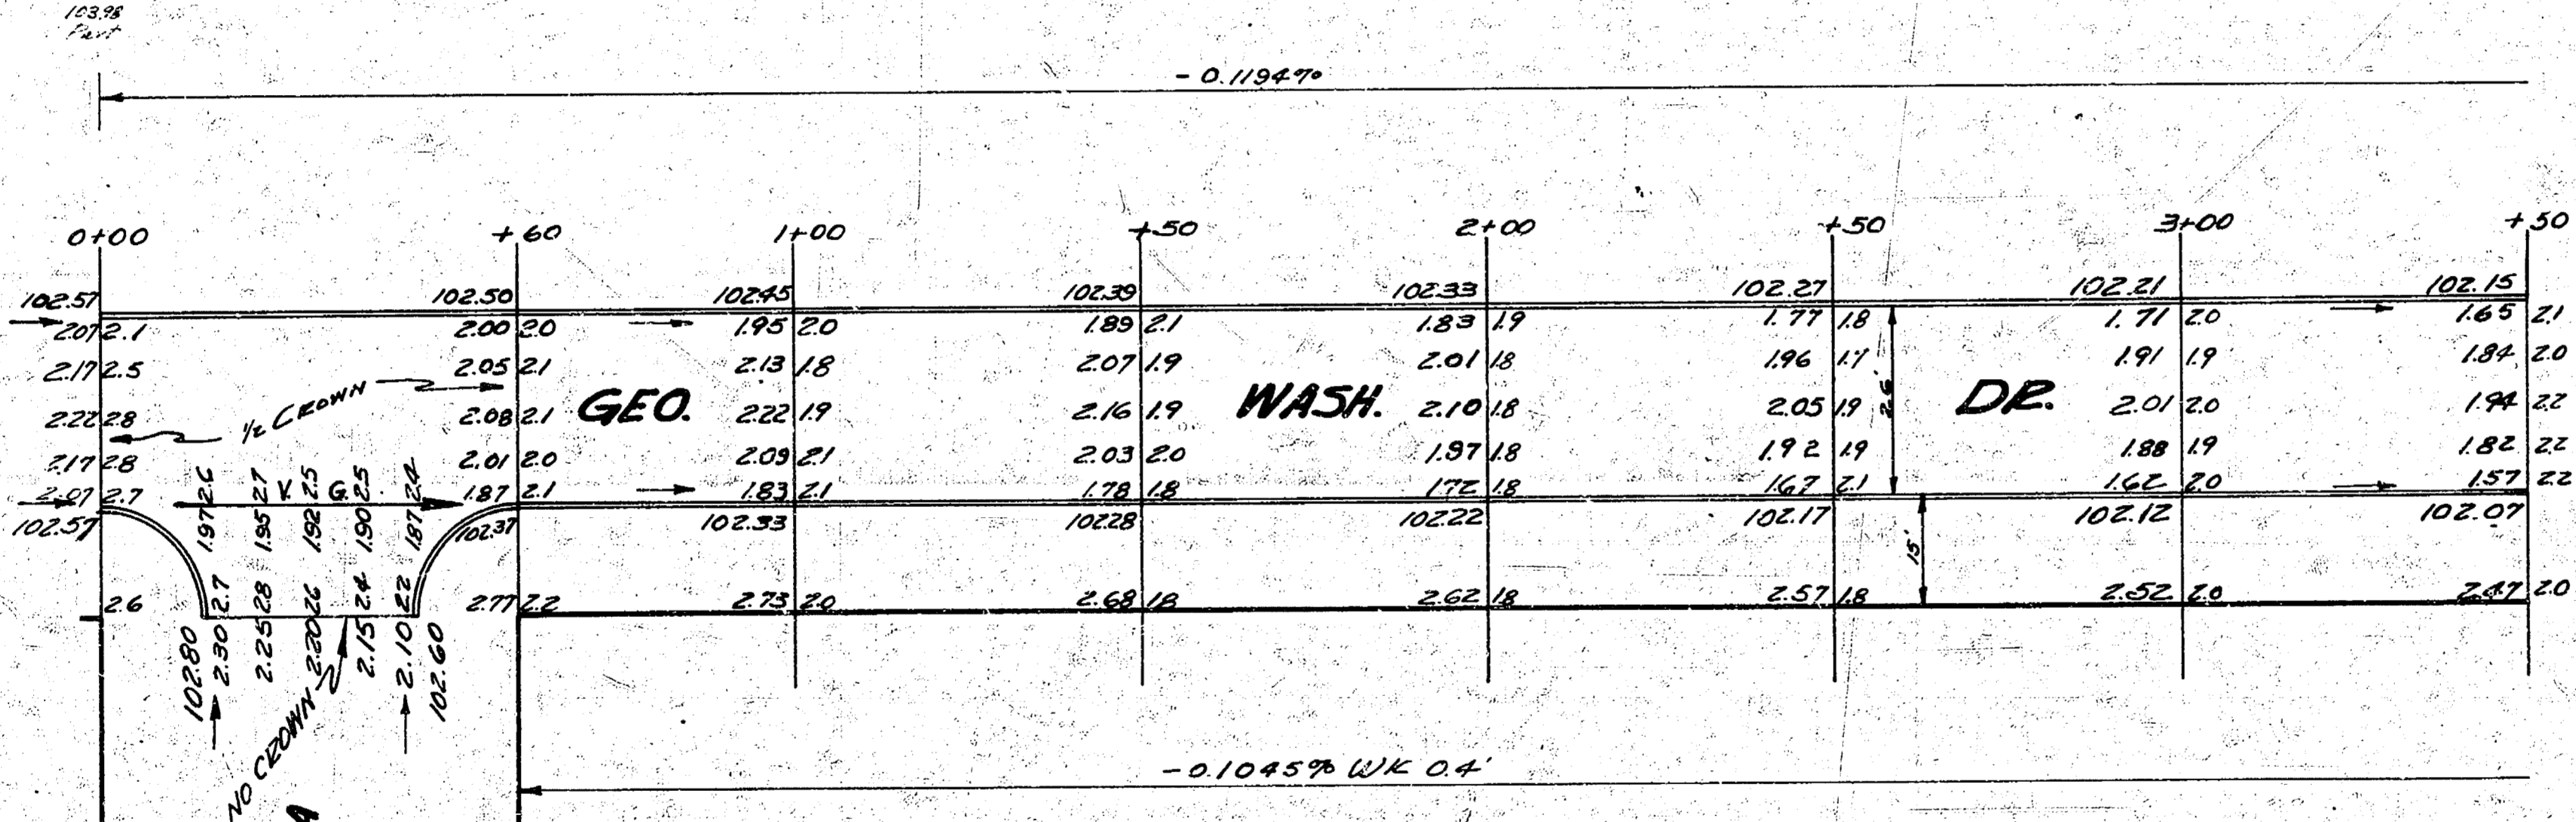


STANDARD SPECIFICATIONS
 FOR
 CONCRETE
 AND
 CURB

GEO. WASH. DR., E. S.
 SL WILMA TO SL GENL
 26" CONCRETE & CURB
 CITY OF WICHITA
 B. E. SMITH CITY ENGINEER
 JULY 1953 Proj No C13-89



1/2

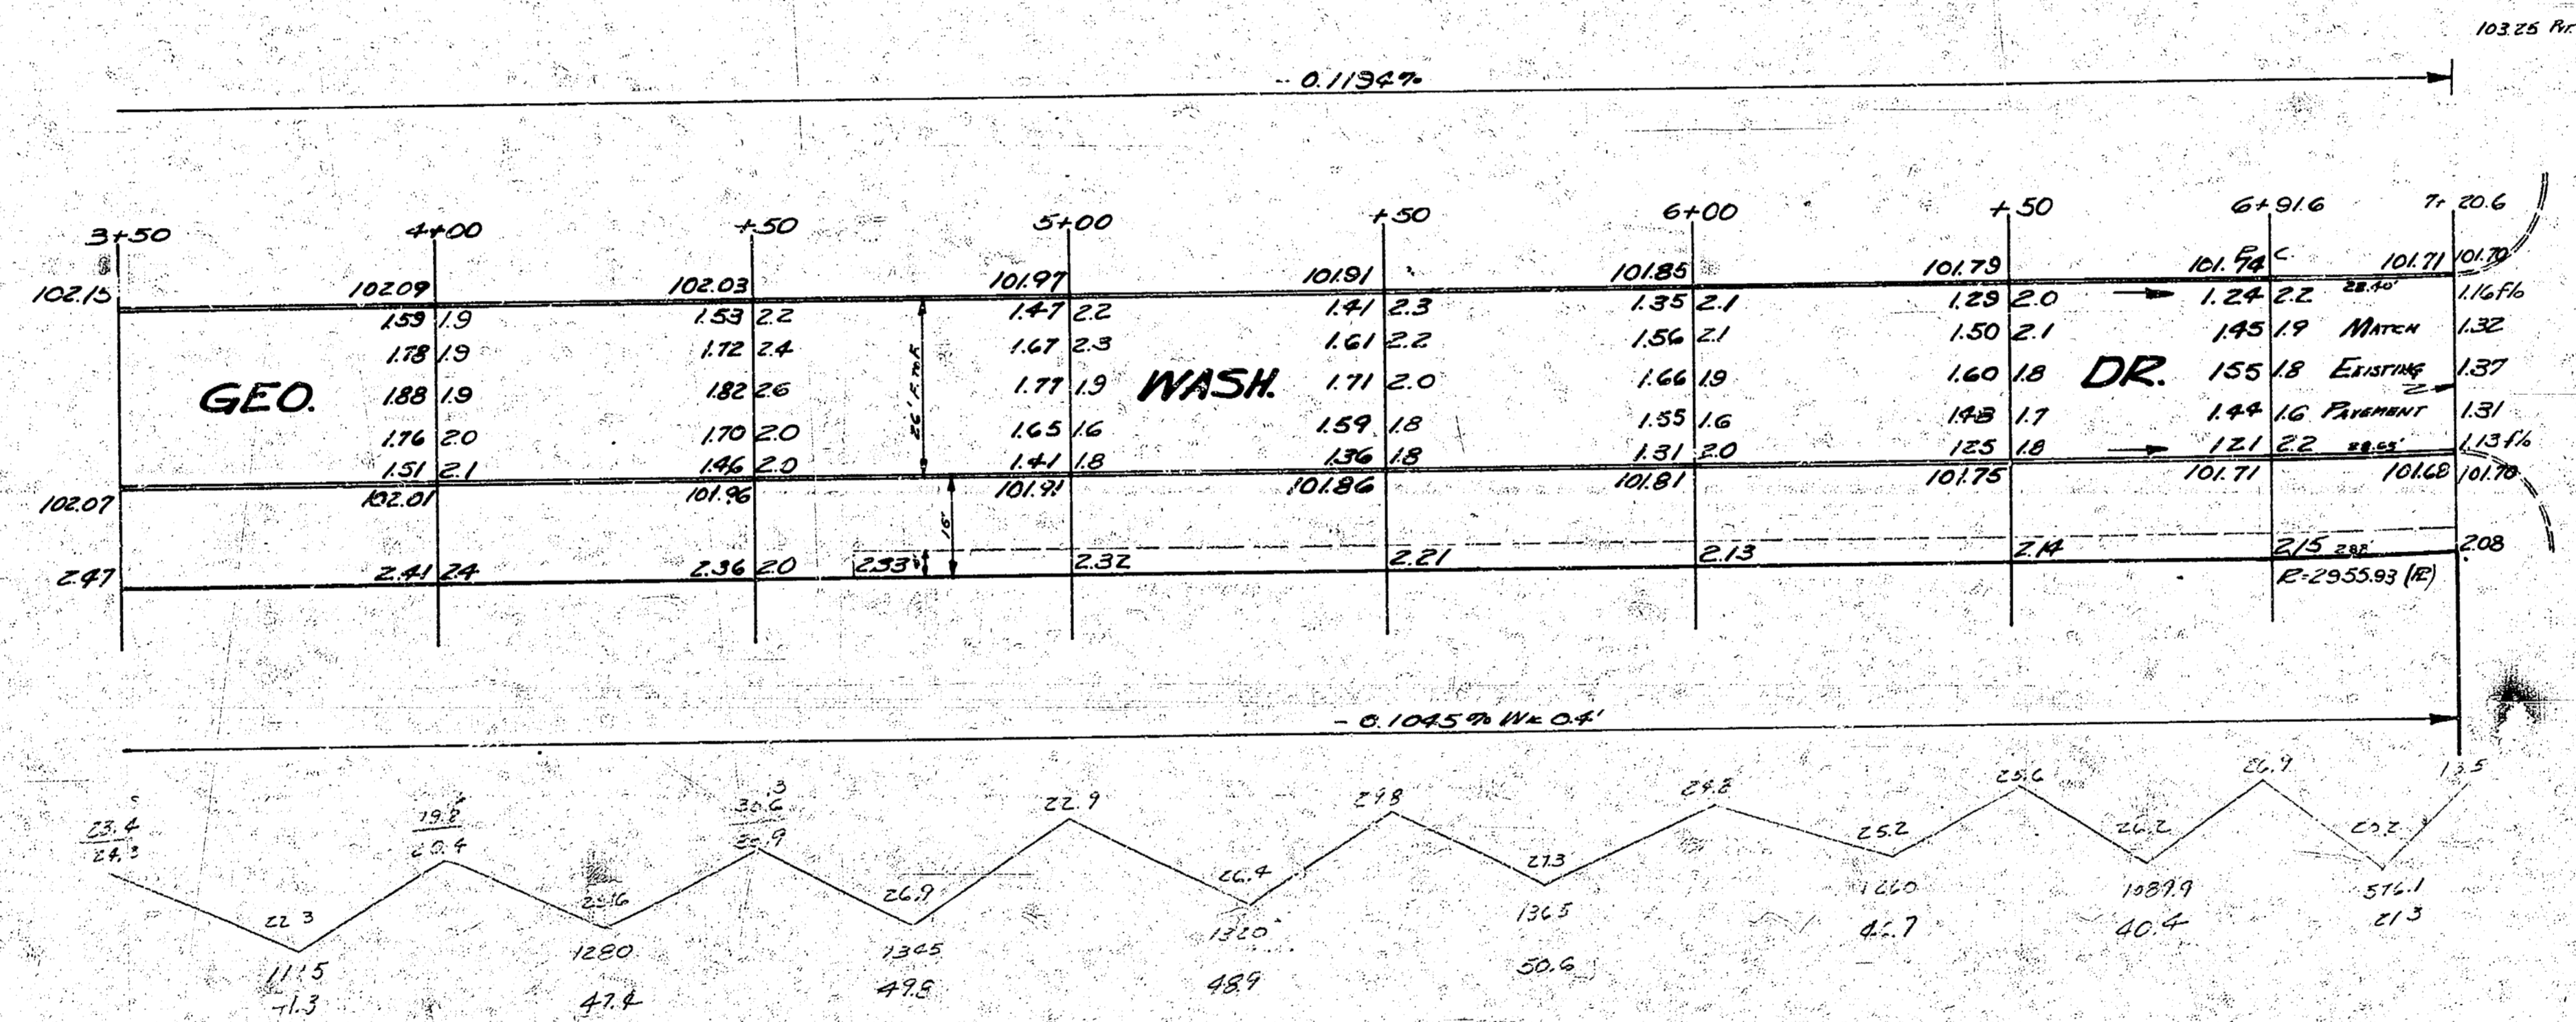


 GEO. WASH. DE
 C/13-89

GENIL