



17.96.45 S.W. Cor. Conc. Poth. No. 2332 S. Sycamore


Sta. on S.L. 1 Meas. from 6

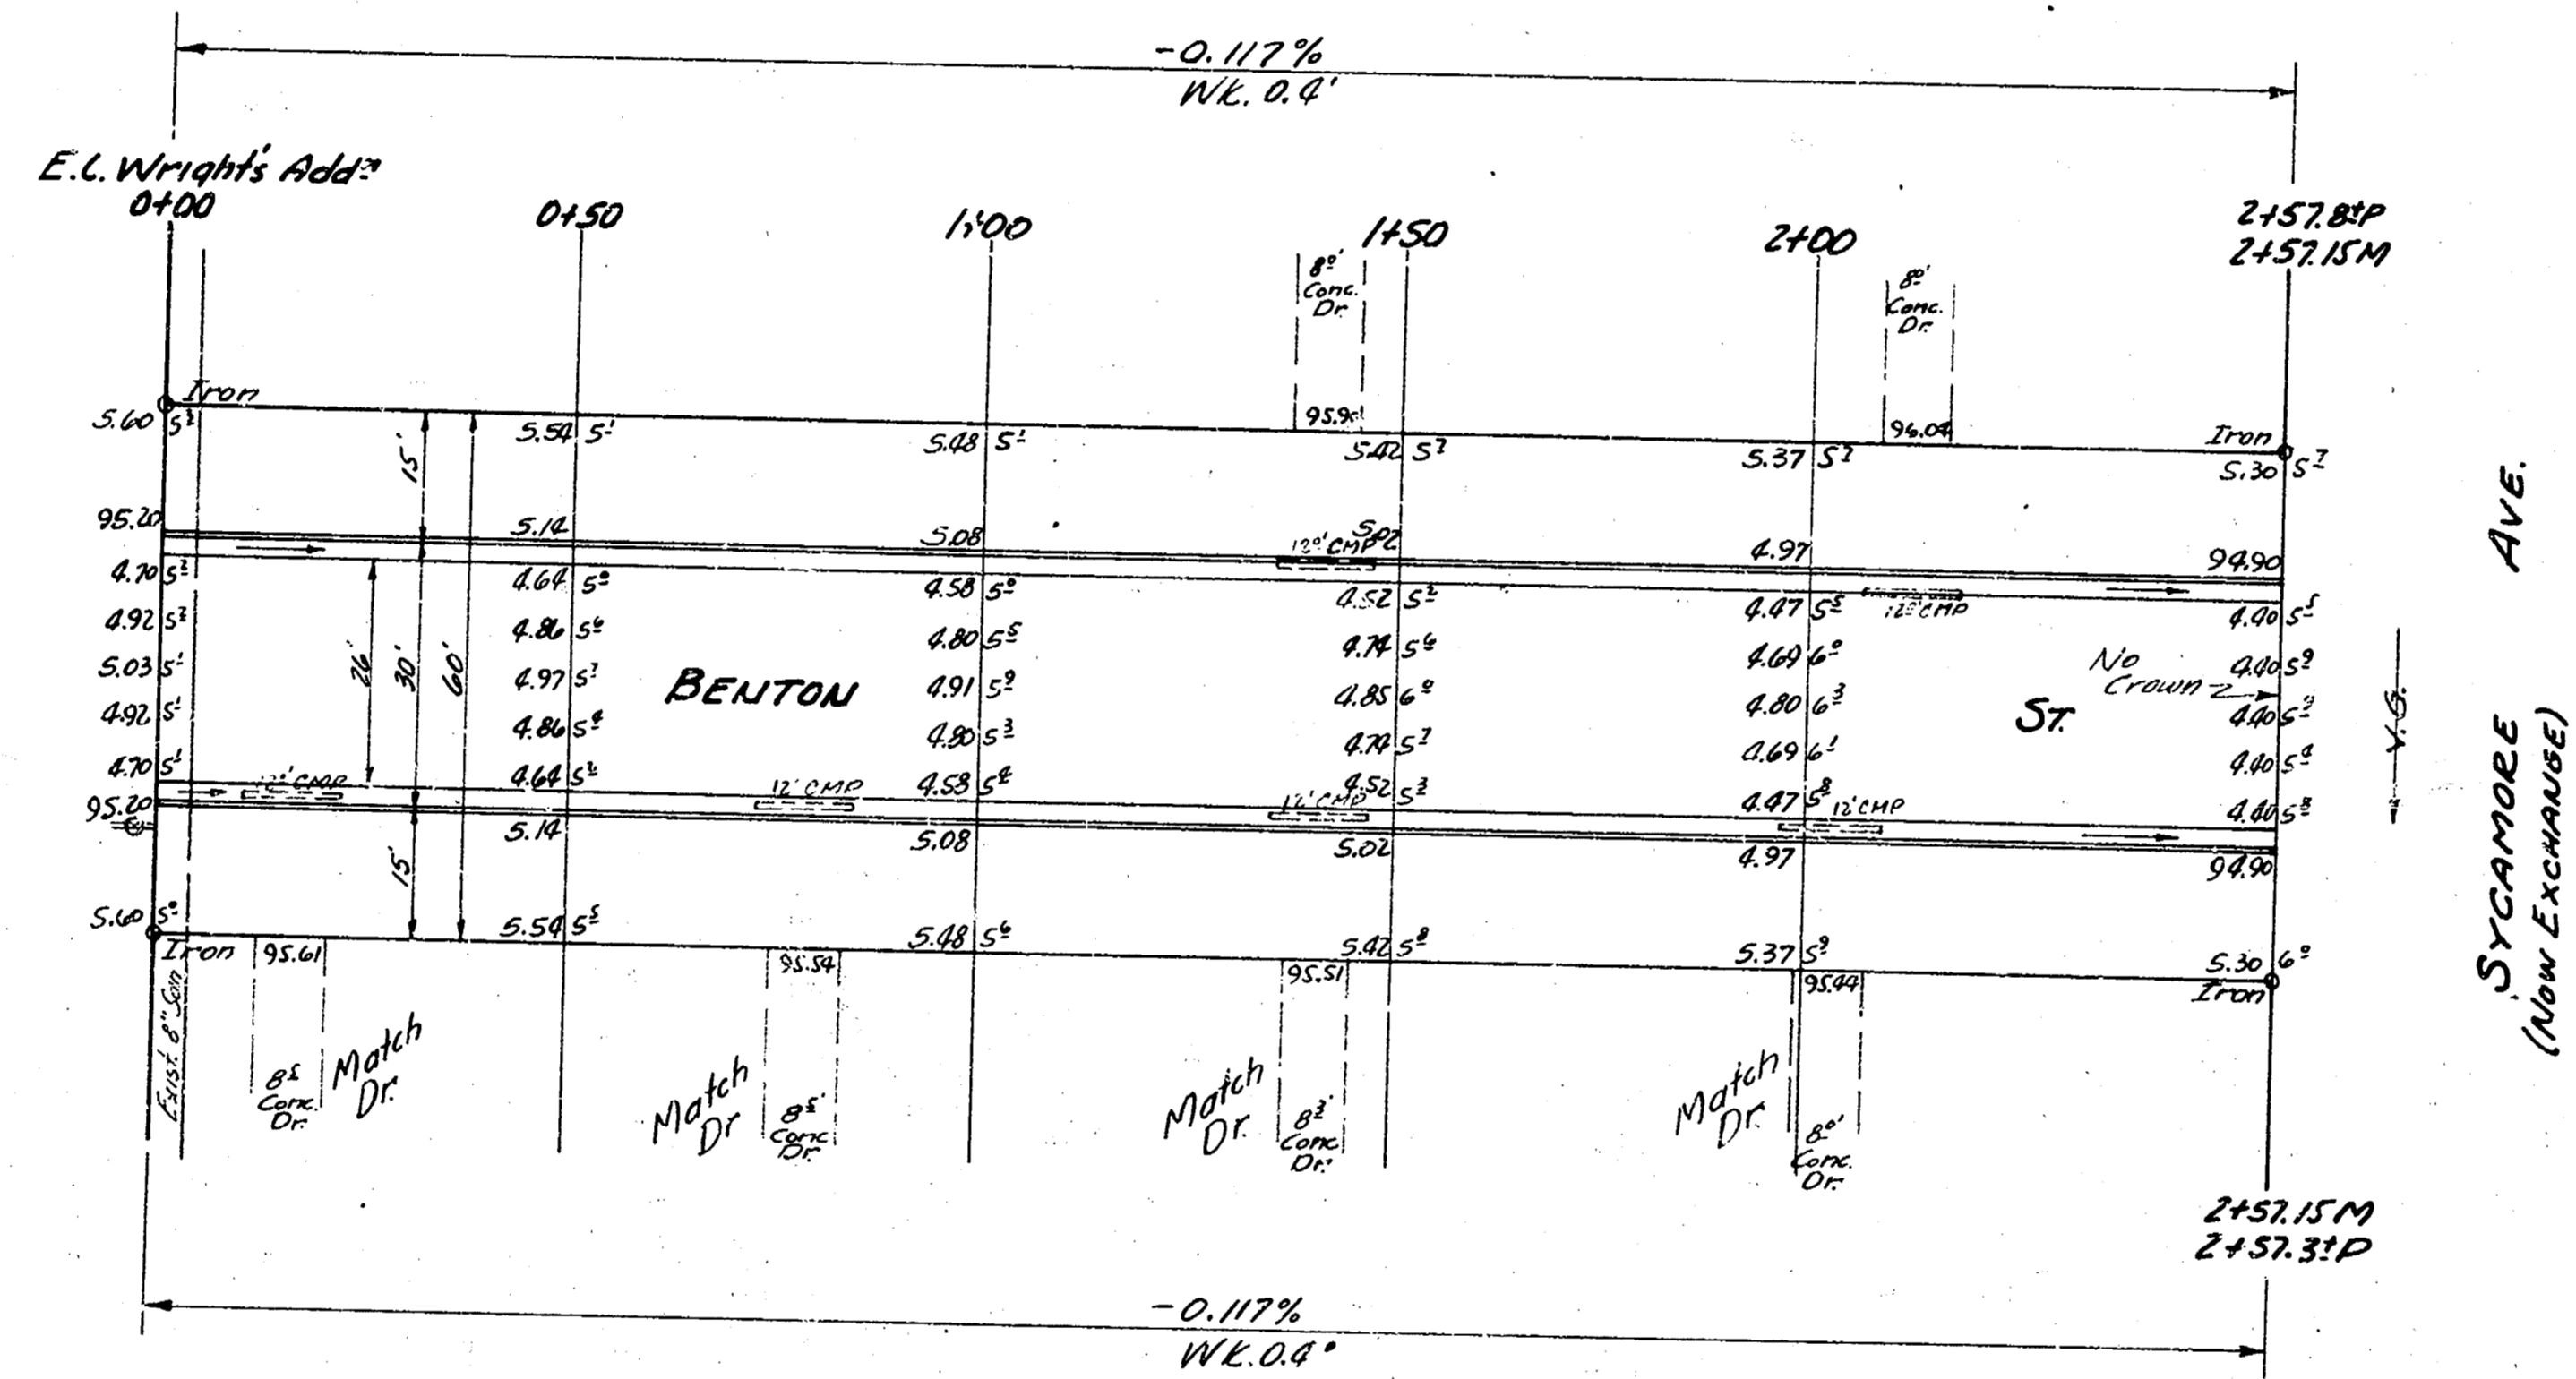

SYCAMORE AVE.
(Now Exchange)

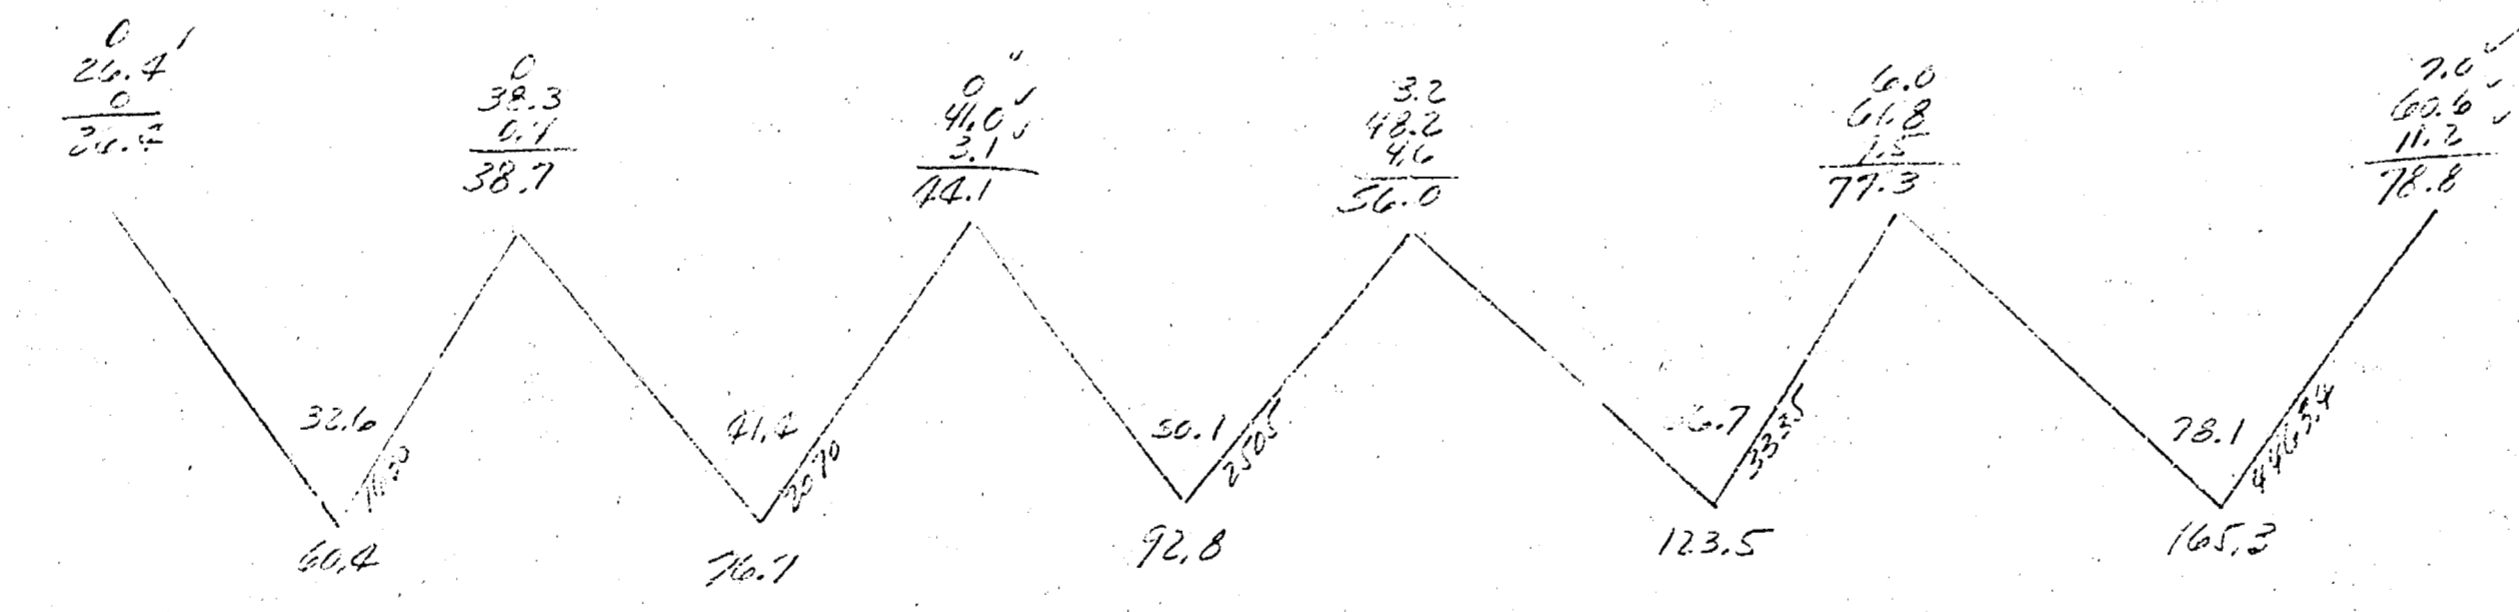

NOTE: All entrance pipes to be disposed of in accordance with City dirt checker.

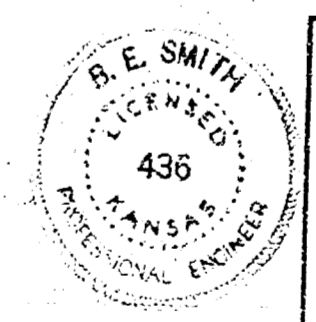

BENTON ST
 E.L. WRIGHT'S AD. TO W.L. SYCAMORE
 (Now Exchange)
 26'-2'-30" A.C.
 CITY OF WICHITA, KANSAS
 B.E. SMITH CITY ENGINEER
 SEPT., 1956 Proj. No. C14-911

Young
D.E.C.
DEC.