
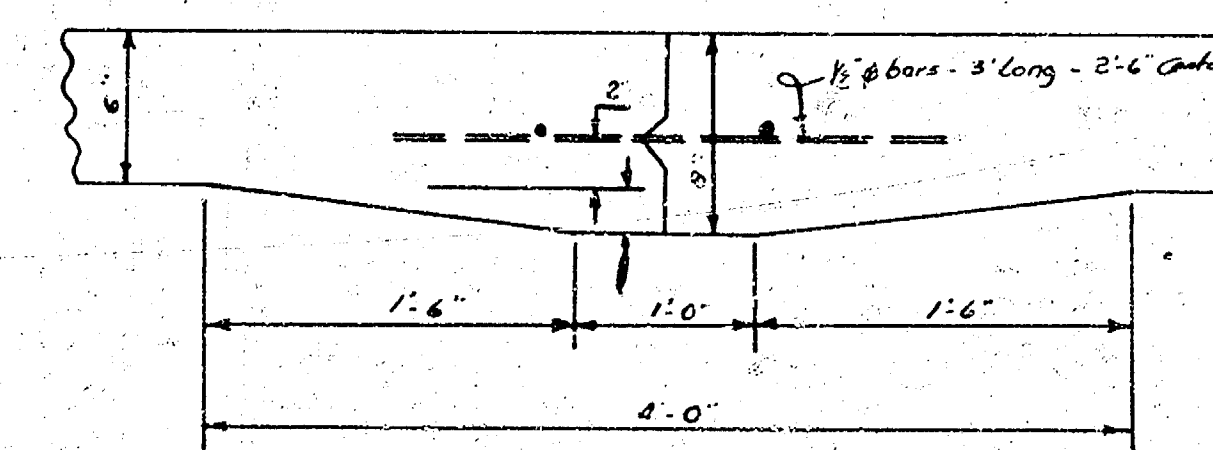


BM: 15717 SE corner porch Ht 803.2 E. Indianapolis
 BM: 14784 SE corner porch Ht 814 E. S. Bart

Surveyed by J.E. BK 12/27
 Checked by J.E. BK 1/1/58

GILBERT

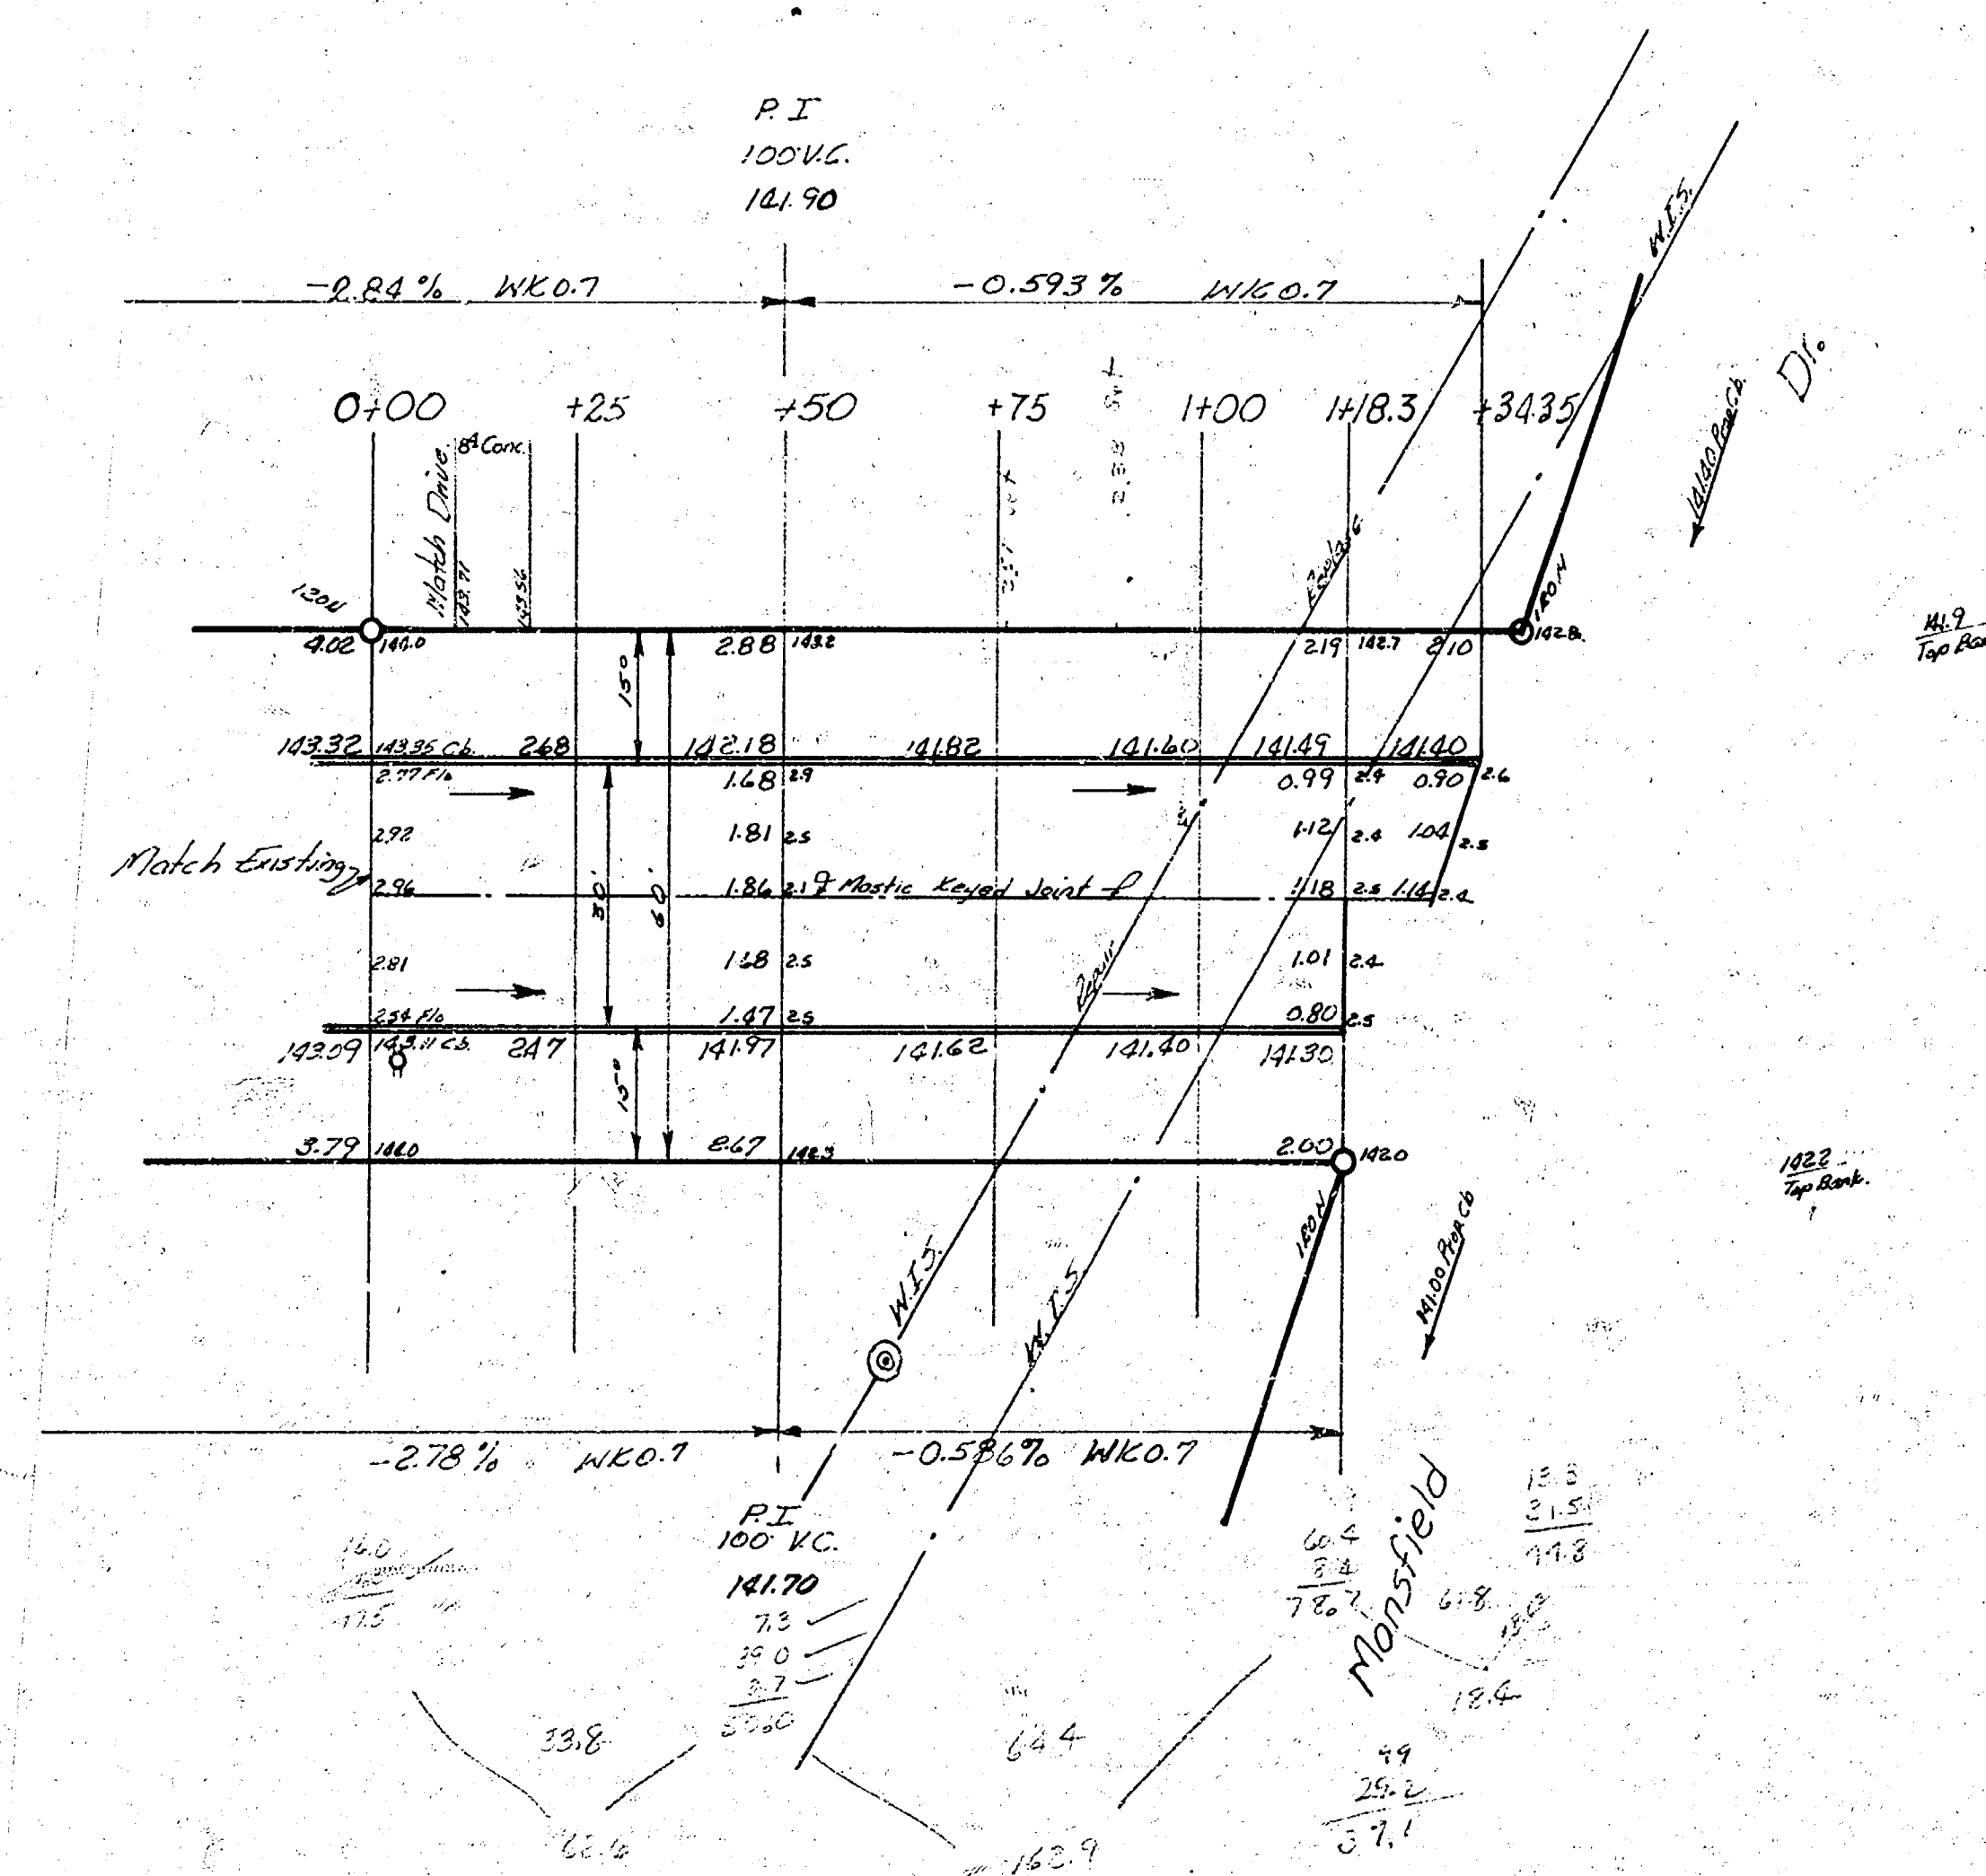

DETAIL OF MASTIC KEY JOINT
 NO SCALE

GILBERT ST.

EL East near Addn to W. Mansfield

30' Conc & Cb

CITY OF WICHITA, KANSAS

B.E. SMITH

July 1957

CITY ENGINEER

PROJ NO C15-120

