

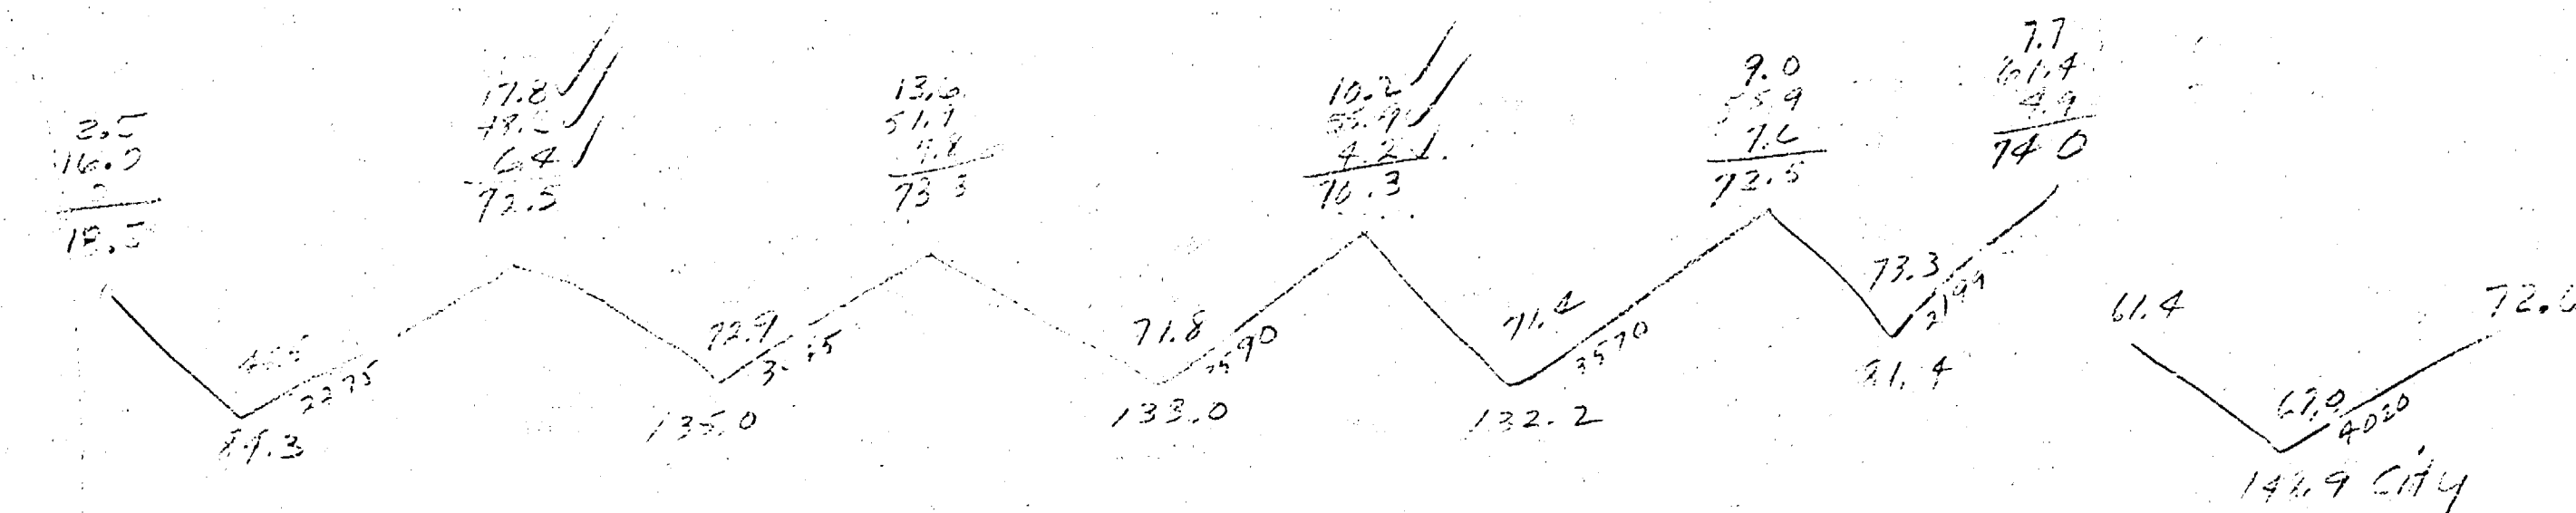


BM 16381 16' IN SLOPE E END 240' SE CORNER PLANT F AND LOMA
 BM 16342 16' IN SLOPE W END 240' MODIS E CORNER LOMA

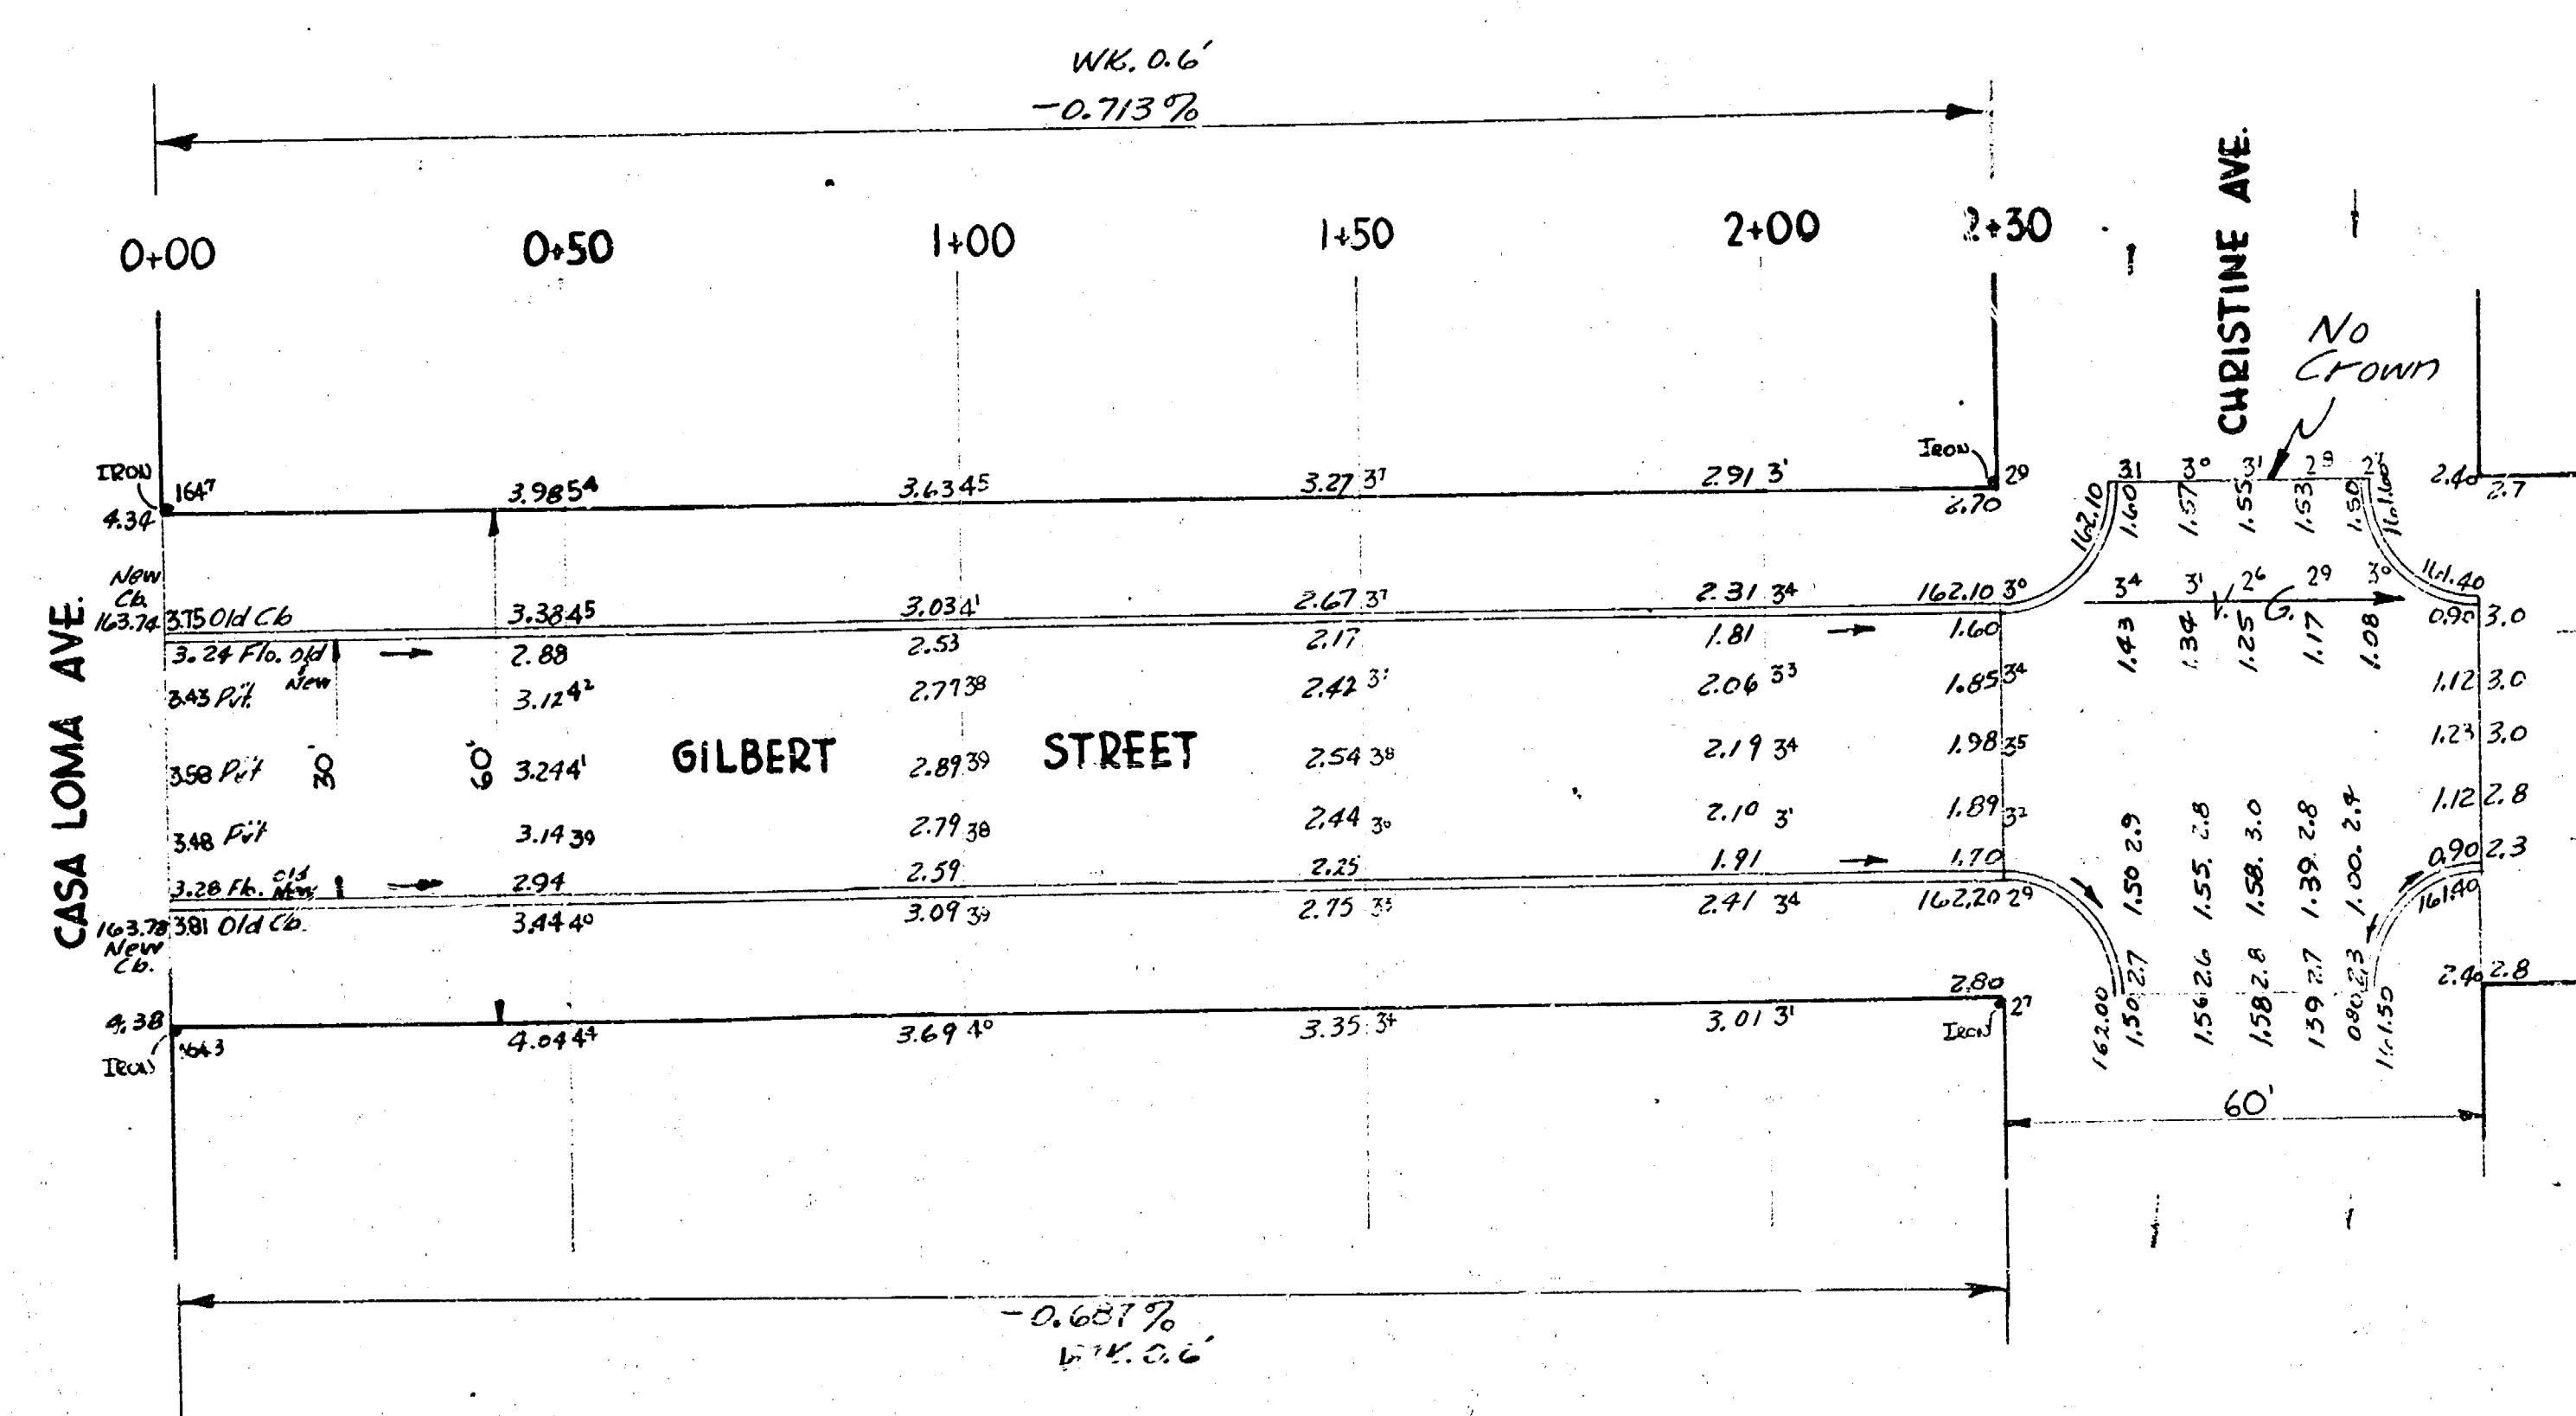

Excise

Prop.	City
5.17	148.7
133.0	27.2
133.0	10.1
132.2	239.4
81.4	22.7
56.9	252.3
10.6	
101 222.5	

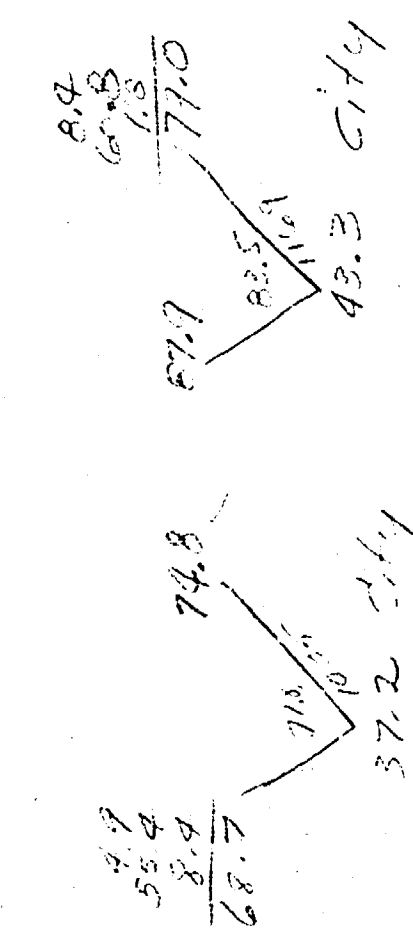

GILBERT STREET
 EL CASA LOMA AVE. EL CHRISTINE AVE
 30' CONC. AND CB.
 CITY OF WICHITA, KANS.
 LK WHITE CITY ENGINEER
 JUNE, 1950 PRO. NO. CIO-29

