




S-5

GLLENDALE TOTAL		E.V.C.	
Prop.	City	Prop.	City
2376.5	199.6 cu yds	2376.5	
3442.5			
5839.0			
583.9			
<u>6422.9 cu yds</u>			

B.M. 123.50 Standard N.W. Cor. Oliver & Pawnee

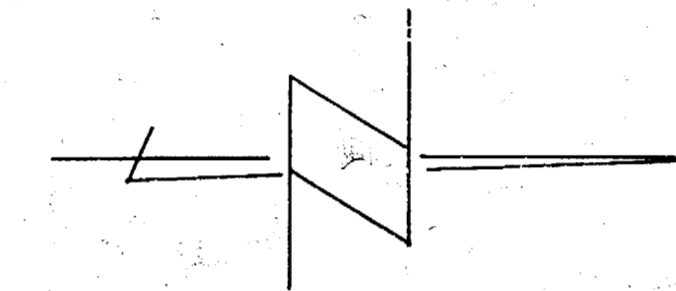


SCALE 1"=20'

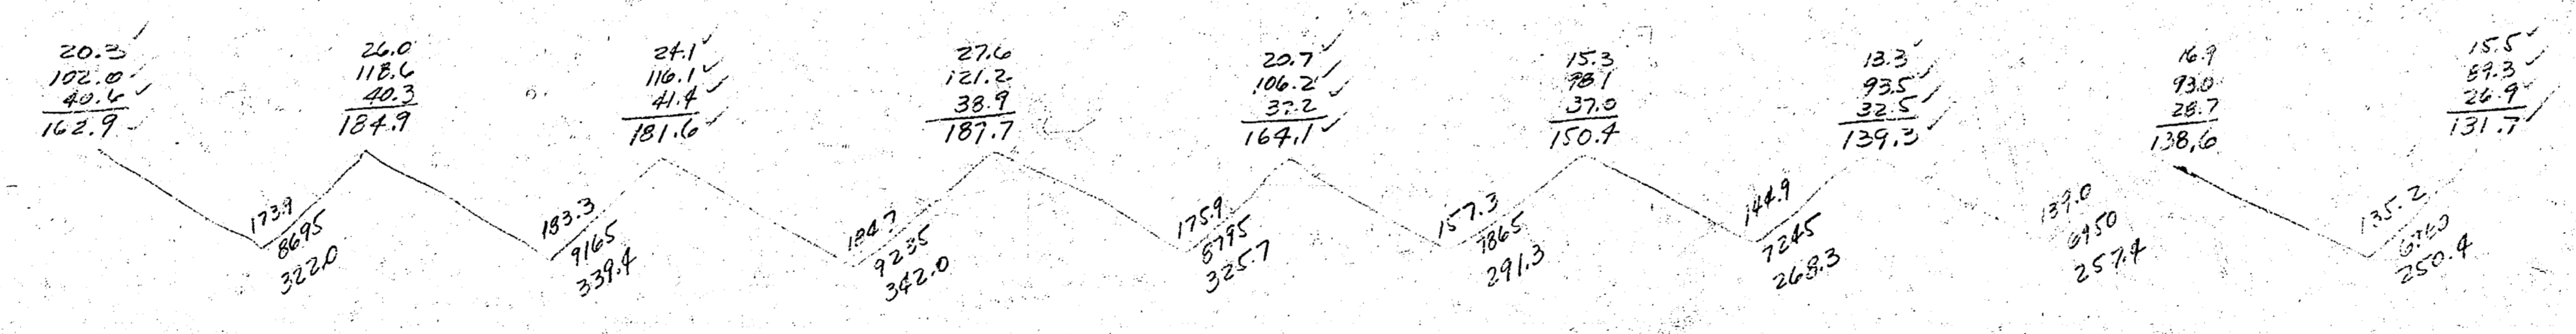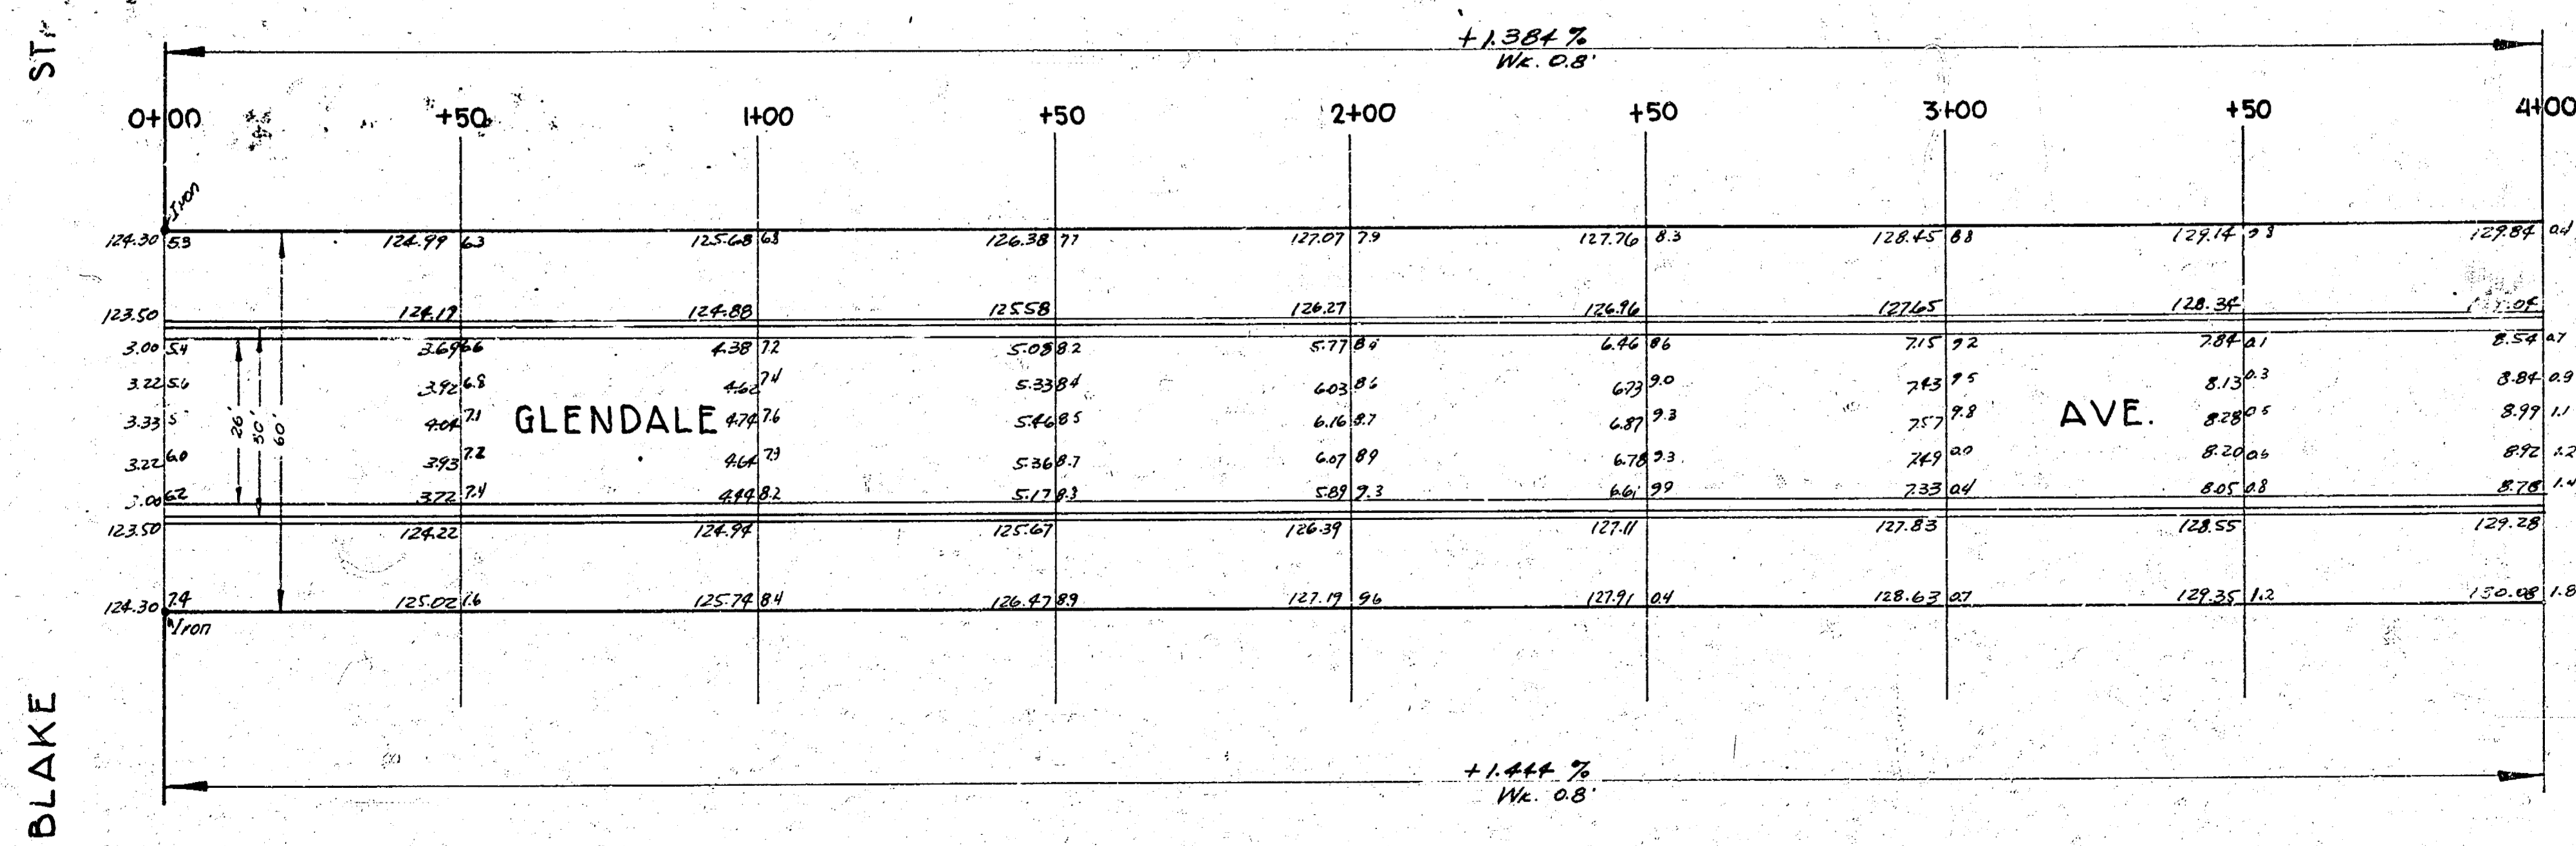

1/2


GLENDALE AVE.
 N. BLAKE ST. TO N. KINKAID ST.
 26-2-30 AC
 CITY OF WICHITA, KANSAS
 L.K. WHITE CITY ENGINEER
 OCT. 1951 PROJ. NO. C11-209

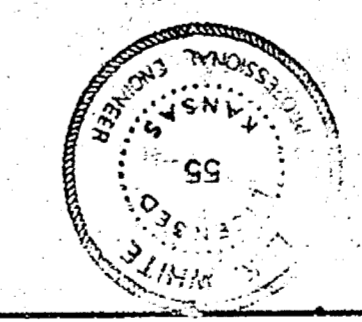

B.M. 13644 Top Iron S.E. Cor. Kinnaird & Glendale

Excavation

Property	City
259.3	78.3
282.4	22.7
299.8	136.0
323.7	12.6
326.9	
328.2	149.6 cu yds.
328.0	
326.1	
320.6	
281.7	
115.8	
3002.5	
1002.344.3	
3786.8	cu yds.

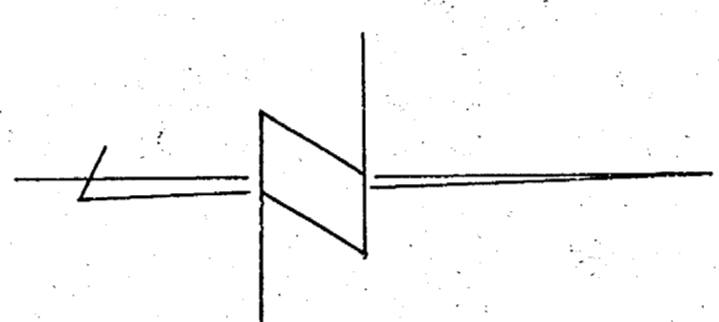

NOTICE: Inspector or Engineer to designate which trees are to be removed and keep record of same.
Size & No.

