


B.M. 197.94 S.E. COR. CONC. PORCH HO. #1107 N. GLENDALE


CHAIN N. ON E.R.

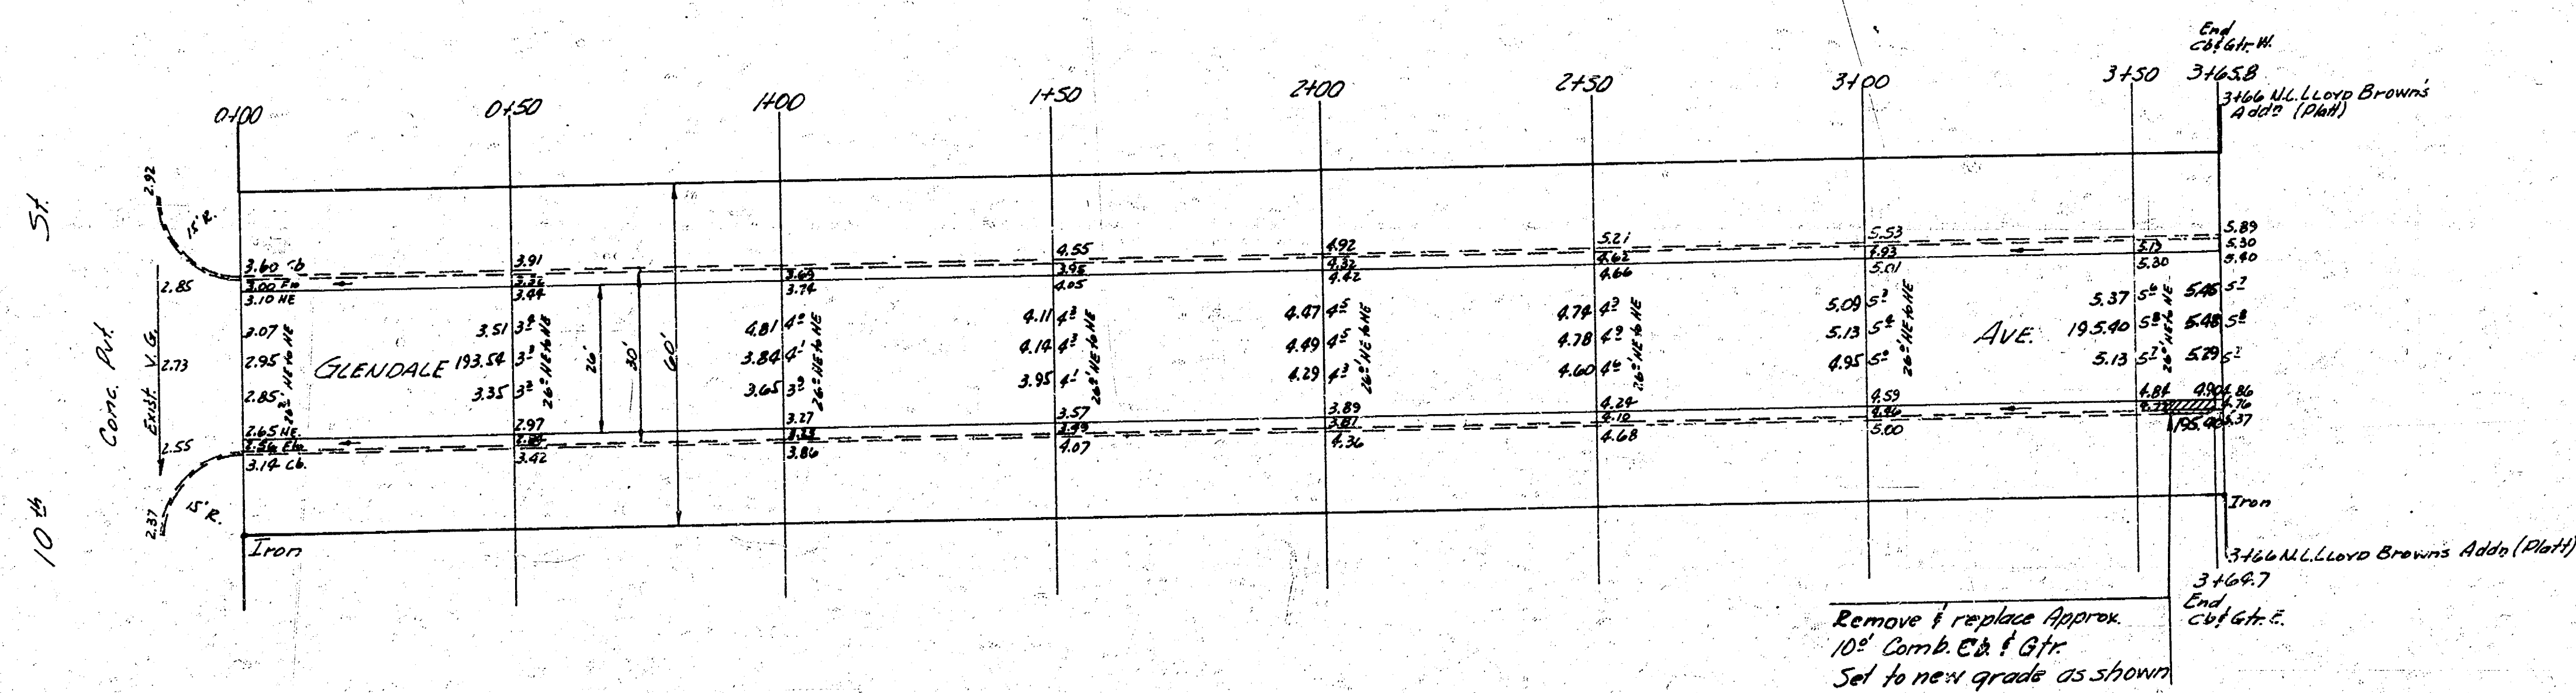


Survey E.A.L.
Plan D.E.C.
Exc. D.E.C.
Checked J.F.



Prop	Excav.	City
222.3		0
+107.2	22.2	
Total 244.5 cu. yd.		

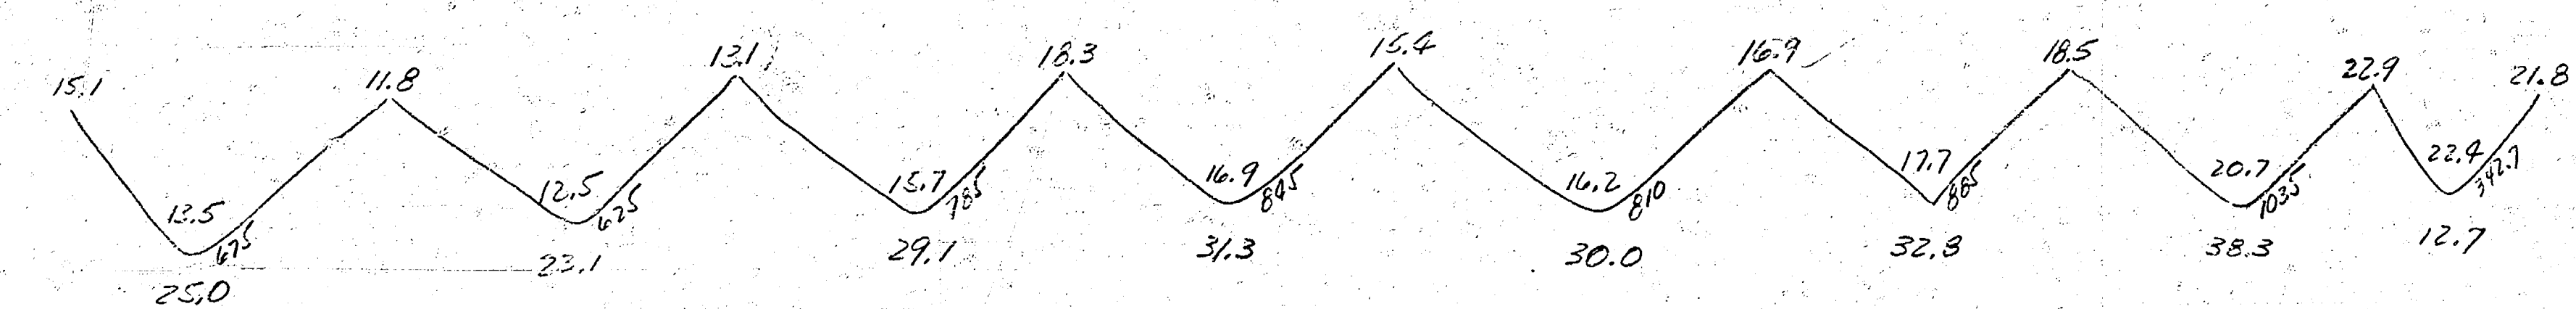

Remove & replace approx.
10' Comb. C&B f. Gtr.
Set to new grade as shown

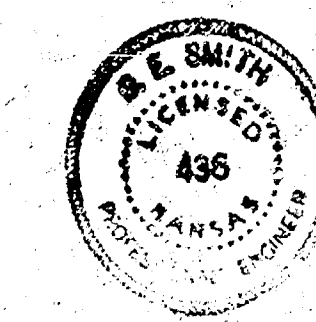

GLENDALE
N.L. 10th To N.L. Lloyd Brown's Addn
26' A.C.
CITY OF WICHITA, KANS.
B.E. SMITH CITY ENGINEER
JUNE 1954 Proj. No. C14-115