
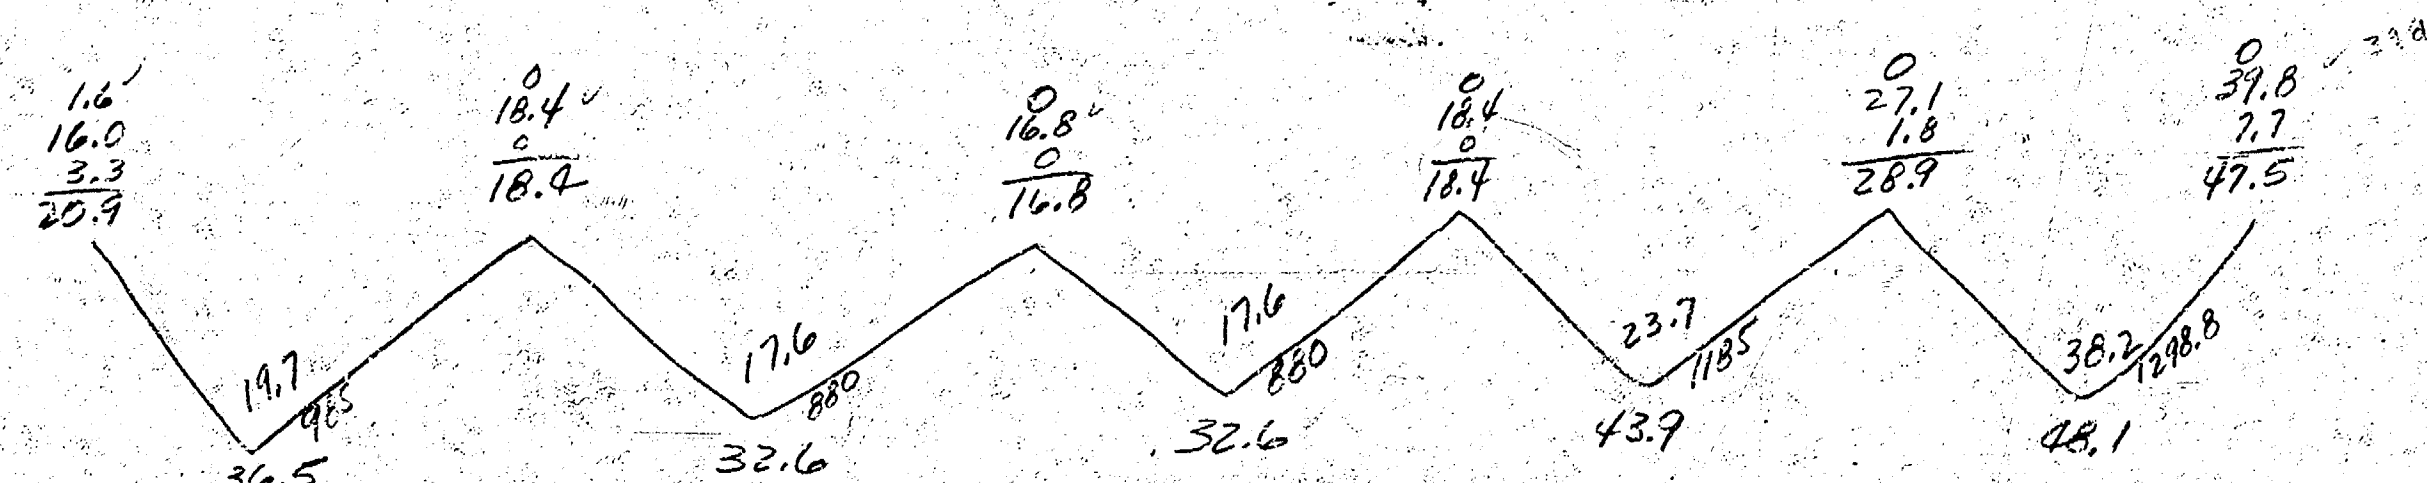


B.M. 20138 X on South Curb 11th & Oliver
 B.M. 19701 High Point of 6" in Globe S. and W. Ch. on Glendale at 11th
 B.M. 20277 S.E. Cor. Permanent Stone Flower Box No. 1255 Glendale

Prop.	Excu.	City
36.5		0
32.6		
42.9		
48.1		
193.7		
+102.4		
Total	213.1	Cur. yd.

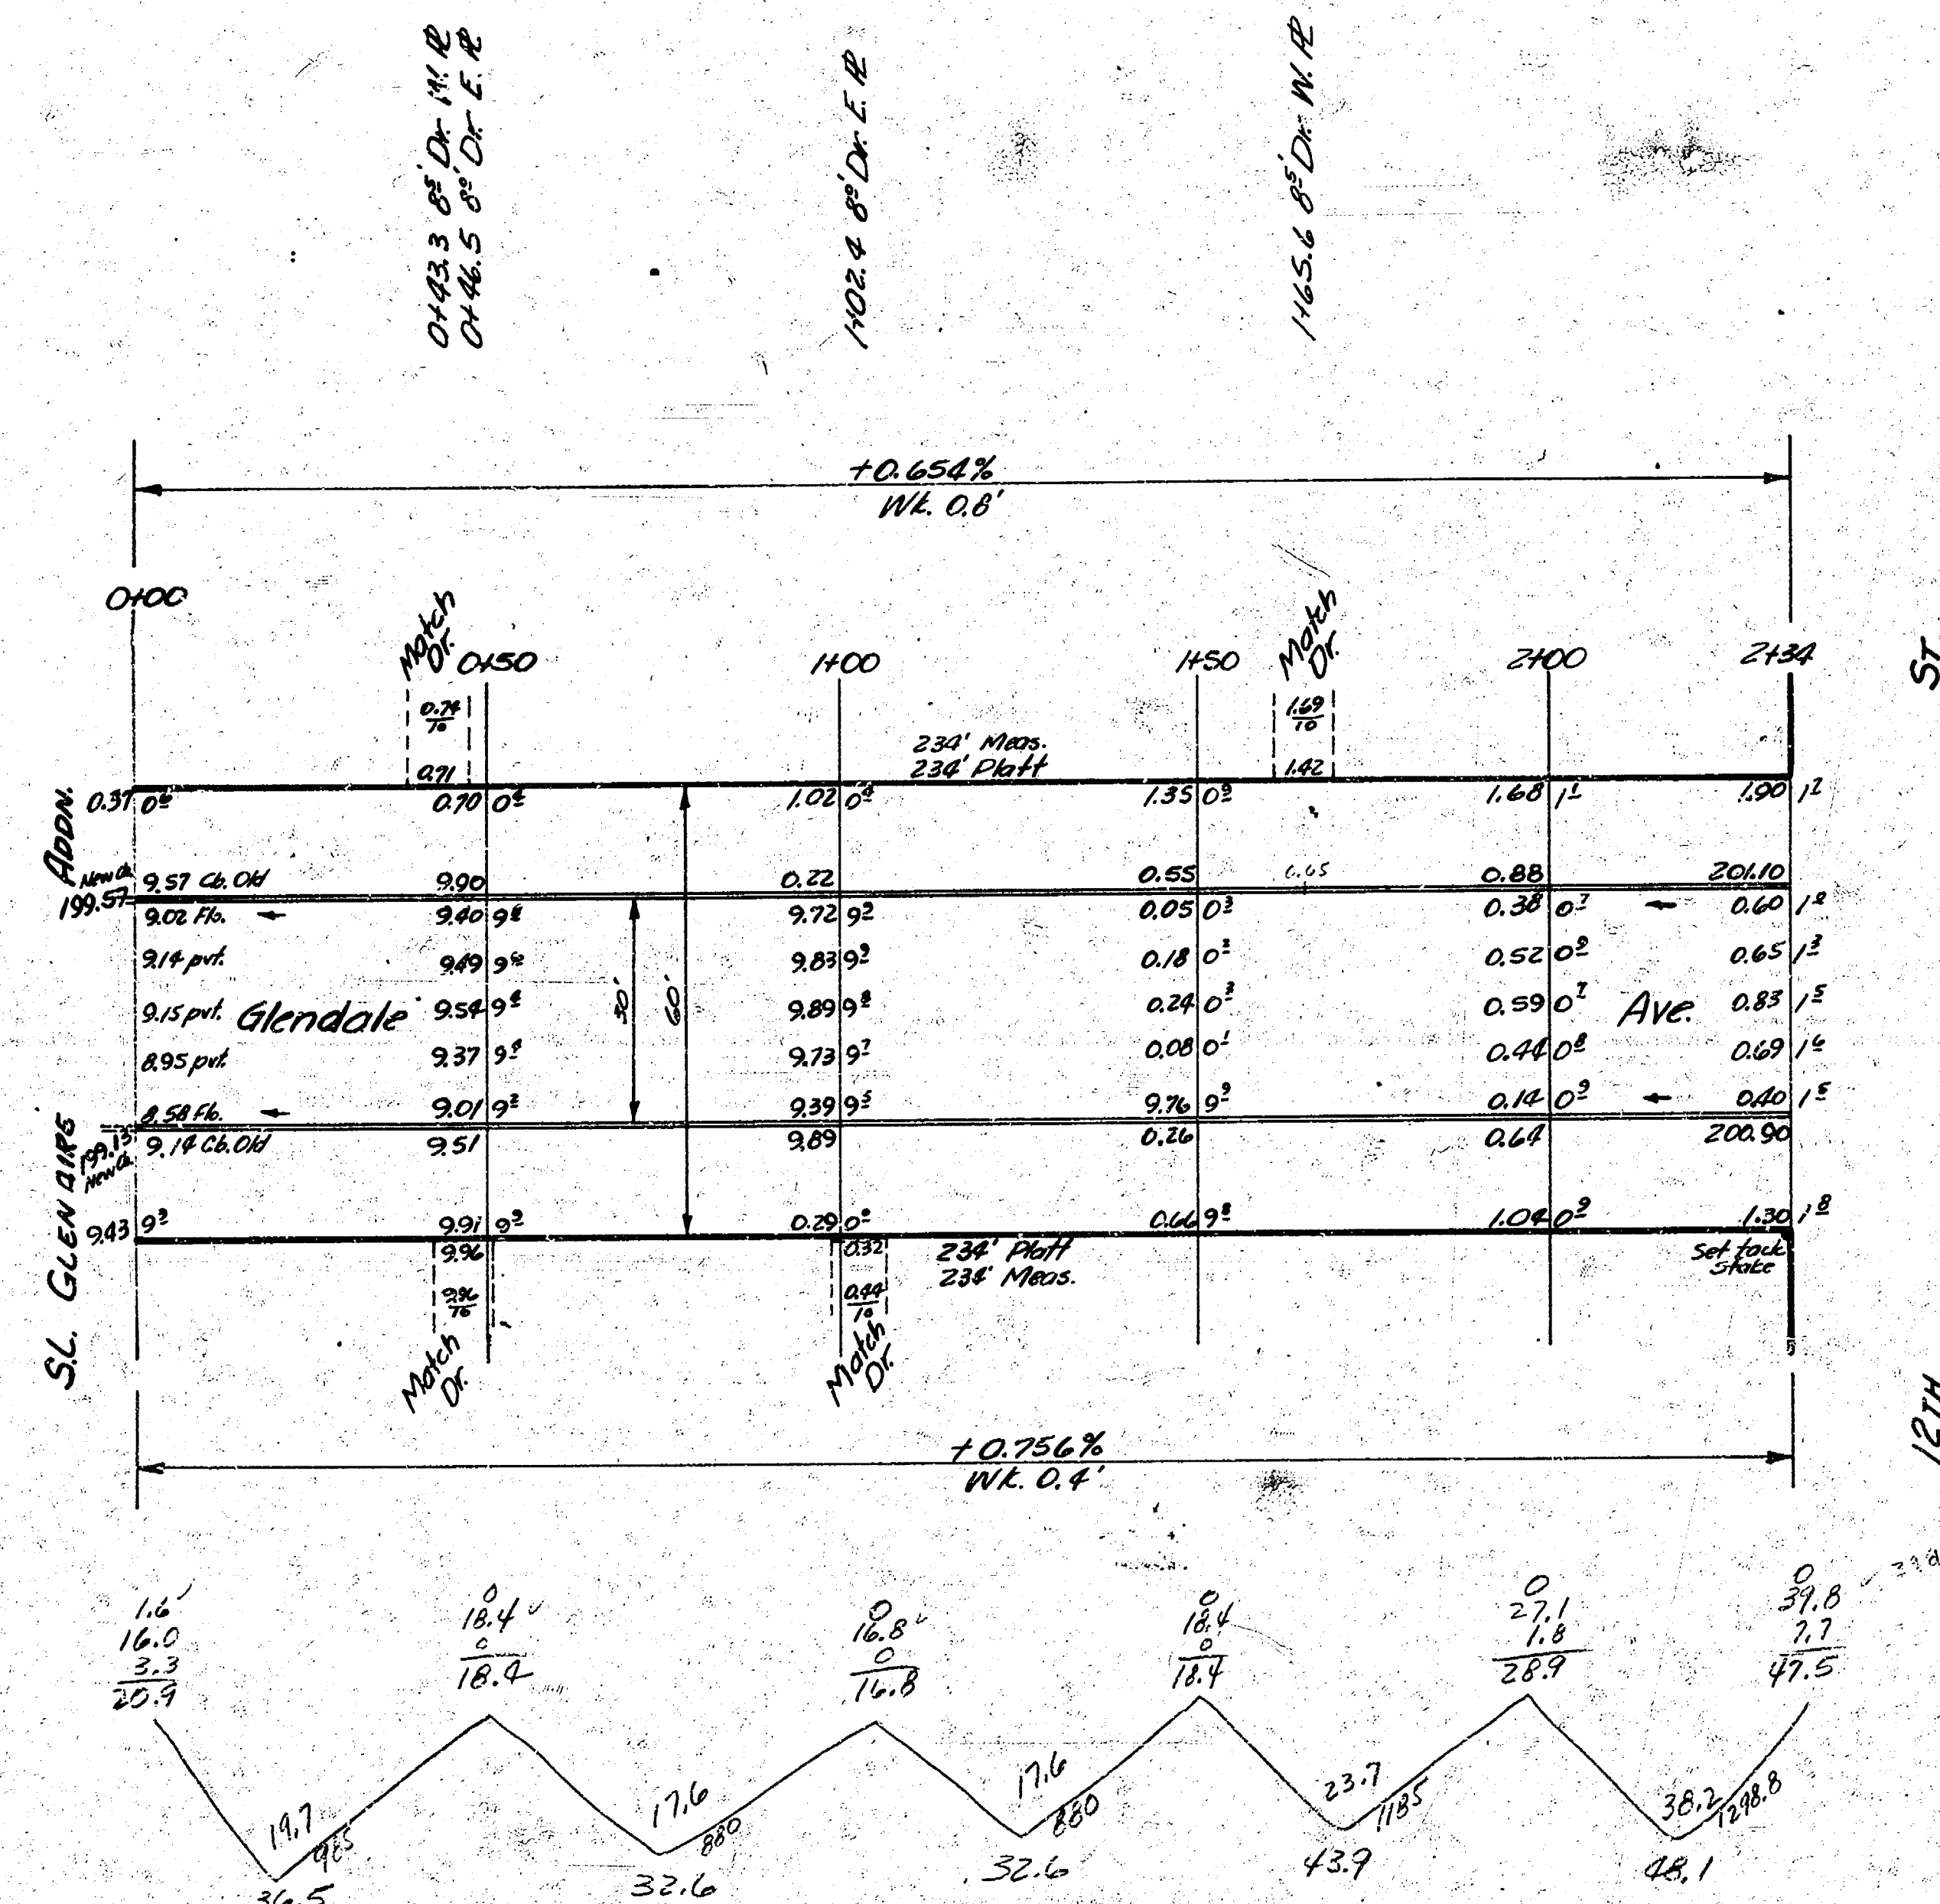

GLENDAL AVE.
 N. GLENDAL ADDN. TO SL. 12TH
 30' CONC. & CB.
 CITY OF WICHITA, KANSAS
 B.E. SMITH CITY ENGINEER
 JAN. 16, 1953 PROJ. NO. 012-185

SEVEN, J.A. & BILLY
 1301 S. 10TH
 CHICAGO, ILL.
 CONSULTING ENGINEERS